


2600867003 ① Mark A. and Laura J. Troyer
 OR.209-694 2/24/2009
 0.103 ac p.19-1467


2601131003 ② Allen and Luann Yoder
 OR.167-3198 11/5/2003
 0.099 ac p.18-784

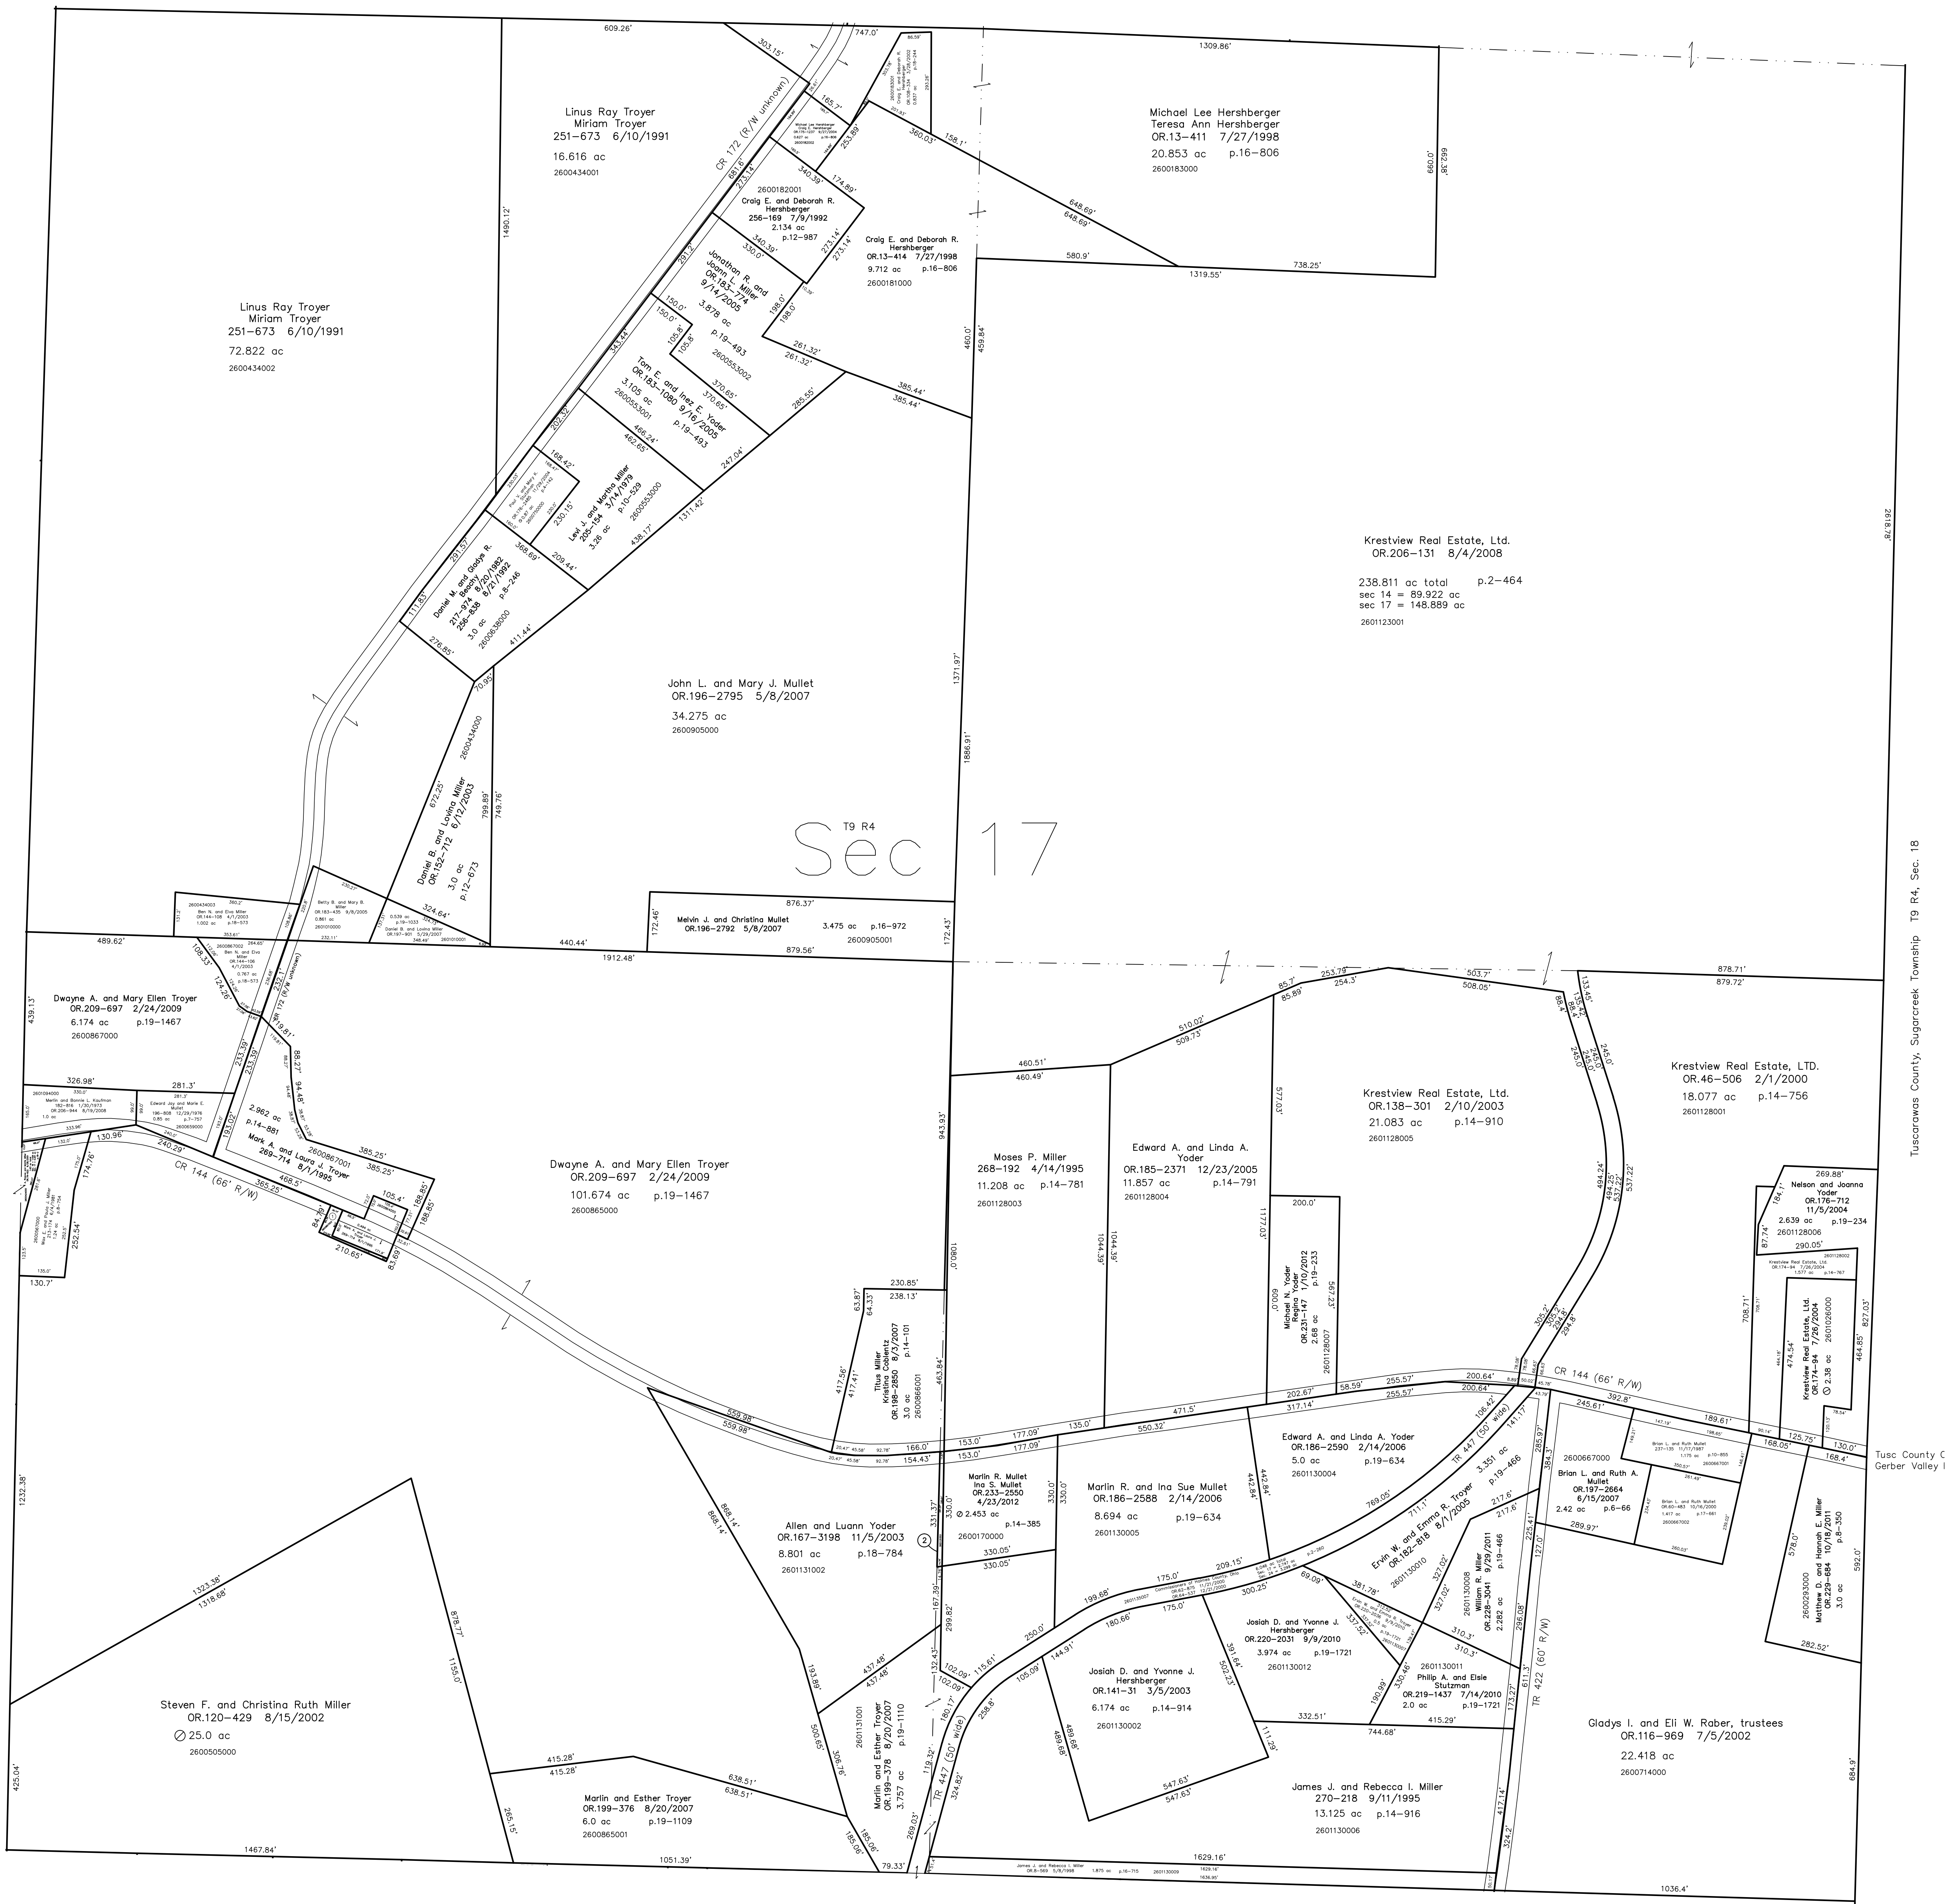

T9, R4, Sec.16 WC-20

Tuscarawas County, Sugarcreek Township T9, R4, Sec. 18

Tuscarawas County, Sugarcreek Township T9, R4, Sec. 18

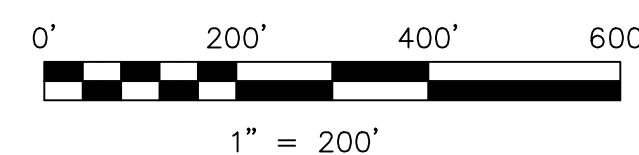

LET IT BE KNOWN, THIS MAP HAS BEEN PREPARED AS A REFERENCE GUIDE TO PROPERTY OWNERSHIP. WE BELIEVE THIS INFORMATION TO BE CORRECT AND CURRENT. HOWEVER, IT IS NOT INTENDED FOR ANY LEGAL USE, WHETHER IT BE IN SALES, TRANSFERS, TRADES, LEASES OF ANY TYPE, ETC. AND DO NOT ACCEPT RESPONSIBILITY FOR ERRORS OF ANY NATURE OR OMISSIONS CONTAINED HEREIN.

new survey required for next transfer

Last Revision: 4/23/2012
T-9, R-4, Sec.17
Walnut Creek Twp.
Holmes County, Ohio

WC-26