



- 2601447000 (16) Emanuel Cerber, last deeded owner  
92-40 5/2/1923  
98-347 5/20/1929  
Robert L. DeSeyn, Jr. and Debra L. DeSeyn  
229-330 8/9/1985  
0.055 ac p.10-459
- 2600613002 (17) Anita K. Wilson  
OR.244-1961 6/19/2013  
0.018 ac p.16-378
- 2600471000 (18) Donald G. Miller, trustee  
OR.247-1213 11/25/2013  
0.005 ac
- 2600872001 (19) Jay D. Miller and Laura M. Miller  
OR.10-100 6/1/1998  
0.018 ac p.14-100
- 2601447001 (20) David Ray Yoder and Mary Estia Yoder  
264-512 5/20/1994  
0.013 ac p.10-800

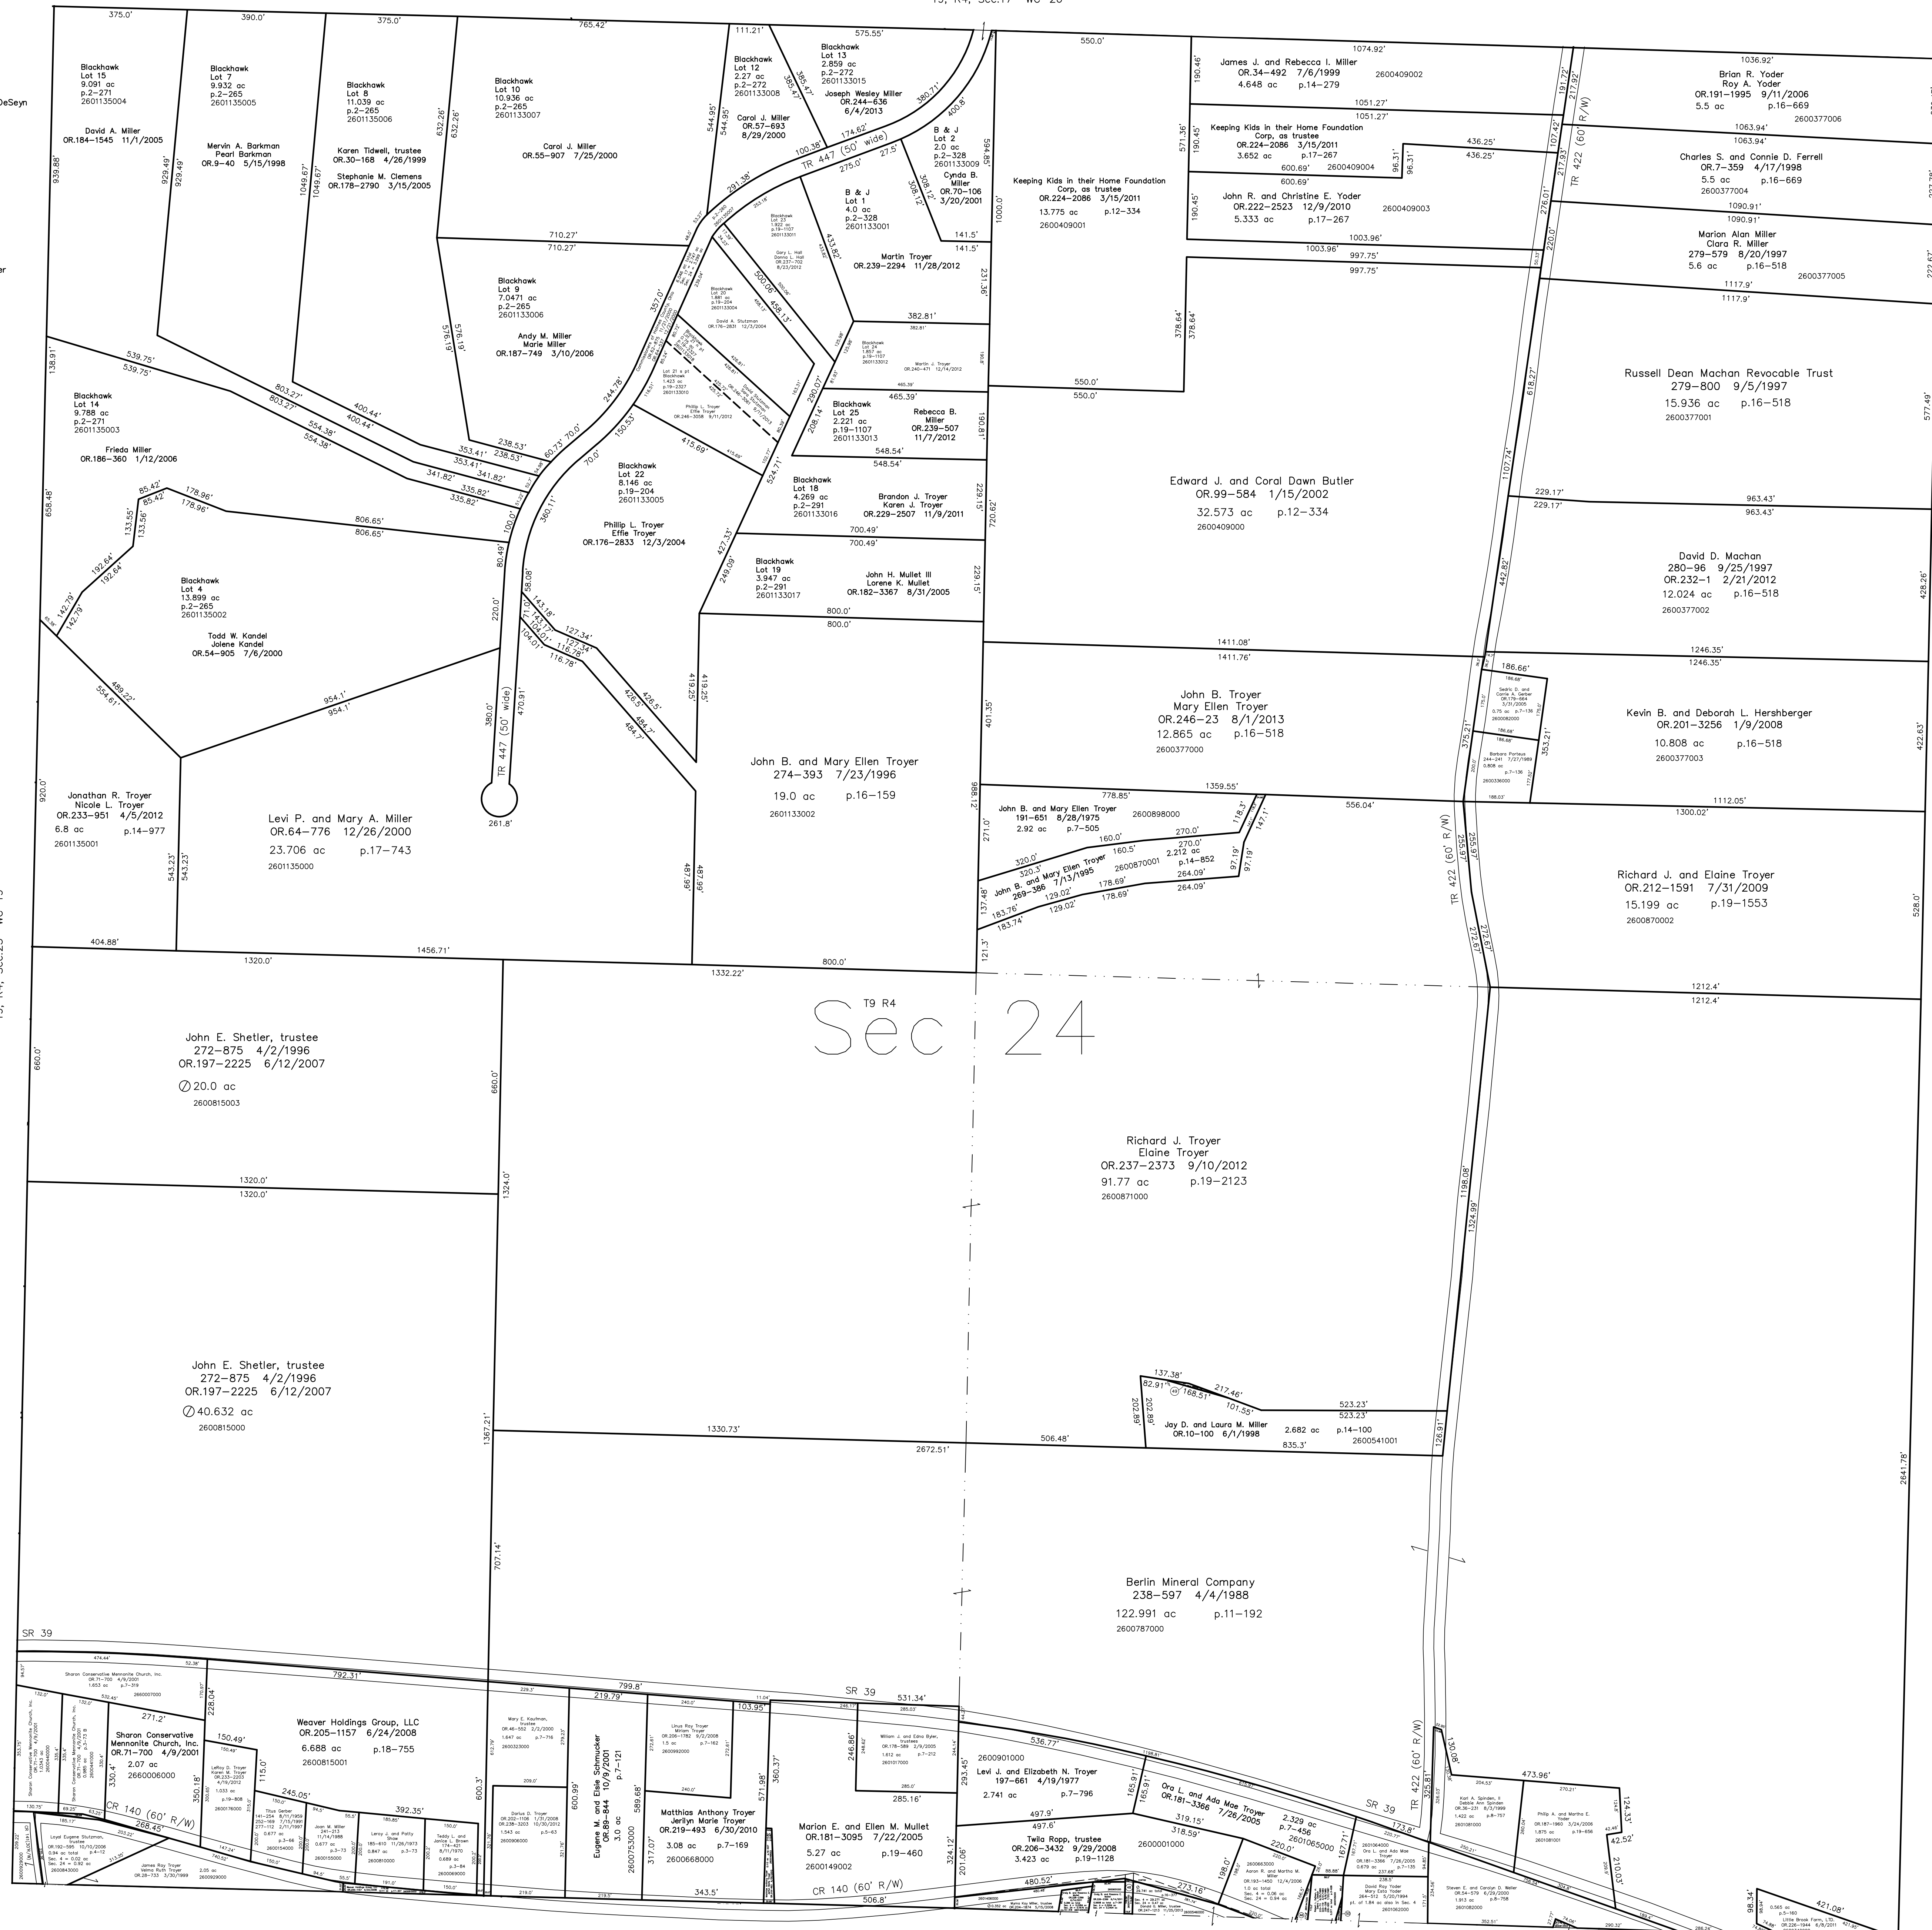

Tuscarawas County, Sugarcreek Township T9, R4, Sec. 23

- B. & J. Subdivision No.1  
Plat 2-328 Platted 2/1/2001
- Blackhawk Subdivision No.1  
Plat 2-265 Platted 12/17/1996
- Replat of Lot 5 & Lot 6 in Blackhawk Subdivision No.1  
Plat 2-271 Platted 8/25/1997
- Replat of Lot 11 in Blackhawk Subdivision No.1  
Plat 2-272 Platted 8/29/1997
- Replat of Lot 1 in Blackhawk Subdivision No.1  
Plat 2-274 Platted 10/6/1997
- Blackhawk Subdivision No. 1 Replat of Lot 17  
Plat 2-291 Platted 1/12/1999
- Blackhawk Subdivision Replat & Renumbering of Lots 2 & 3  
Plat 19-204 Platted 9/30/2004
- Blackhawk Subdivision No. 1 Replat of Lot 16  
Plat 19-1107 Platted 8/17/2007

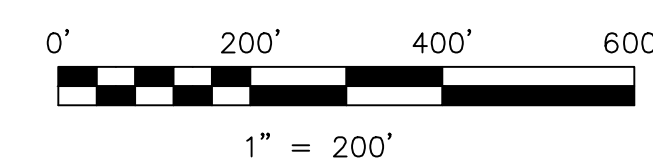

LET IT BE KNOWN, THIS MAP HAS BEEN PREPARED AS A REFERENCE GUIDE TO PROPERTY OWNERSHIP. WE BELIEVE THIS INFORMATION TO BE CORRECT AND CURRENT. HOWEVER, IT IS NOT INTENDED FOR ANY LEGAL USE, WHETHER IT BE IN SALES, TRANSFERS, TRADES, LEASES OF ANY TYPE, ETC., AND DO NOT ACCEPT RESPONSIBILITY FOR ERRORS OF ANY NATURE OR OMISSIONS CONTAINED HEREIN.

new survey required for next transfer

Last Revision: 11/25/2013  
**T-9, R-4, Sec.24**  
**Walnut Creek Twp.**  
**Holmes County, Ohio**

**WC-25**