


2600867003 ⑤ Mark A. Troyer and Laura J. Troyer
OR.209-694 2/24/2009
0.103 ac p.19-1467
2601131003 ⑥ Allen Yoder and Luann Yoder
OR.167-3198 11/5/2003
0.099 ac p.18-784


T9, R4, Sec.16 WC-20

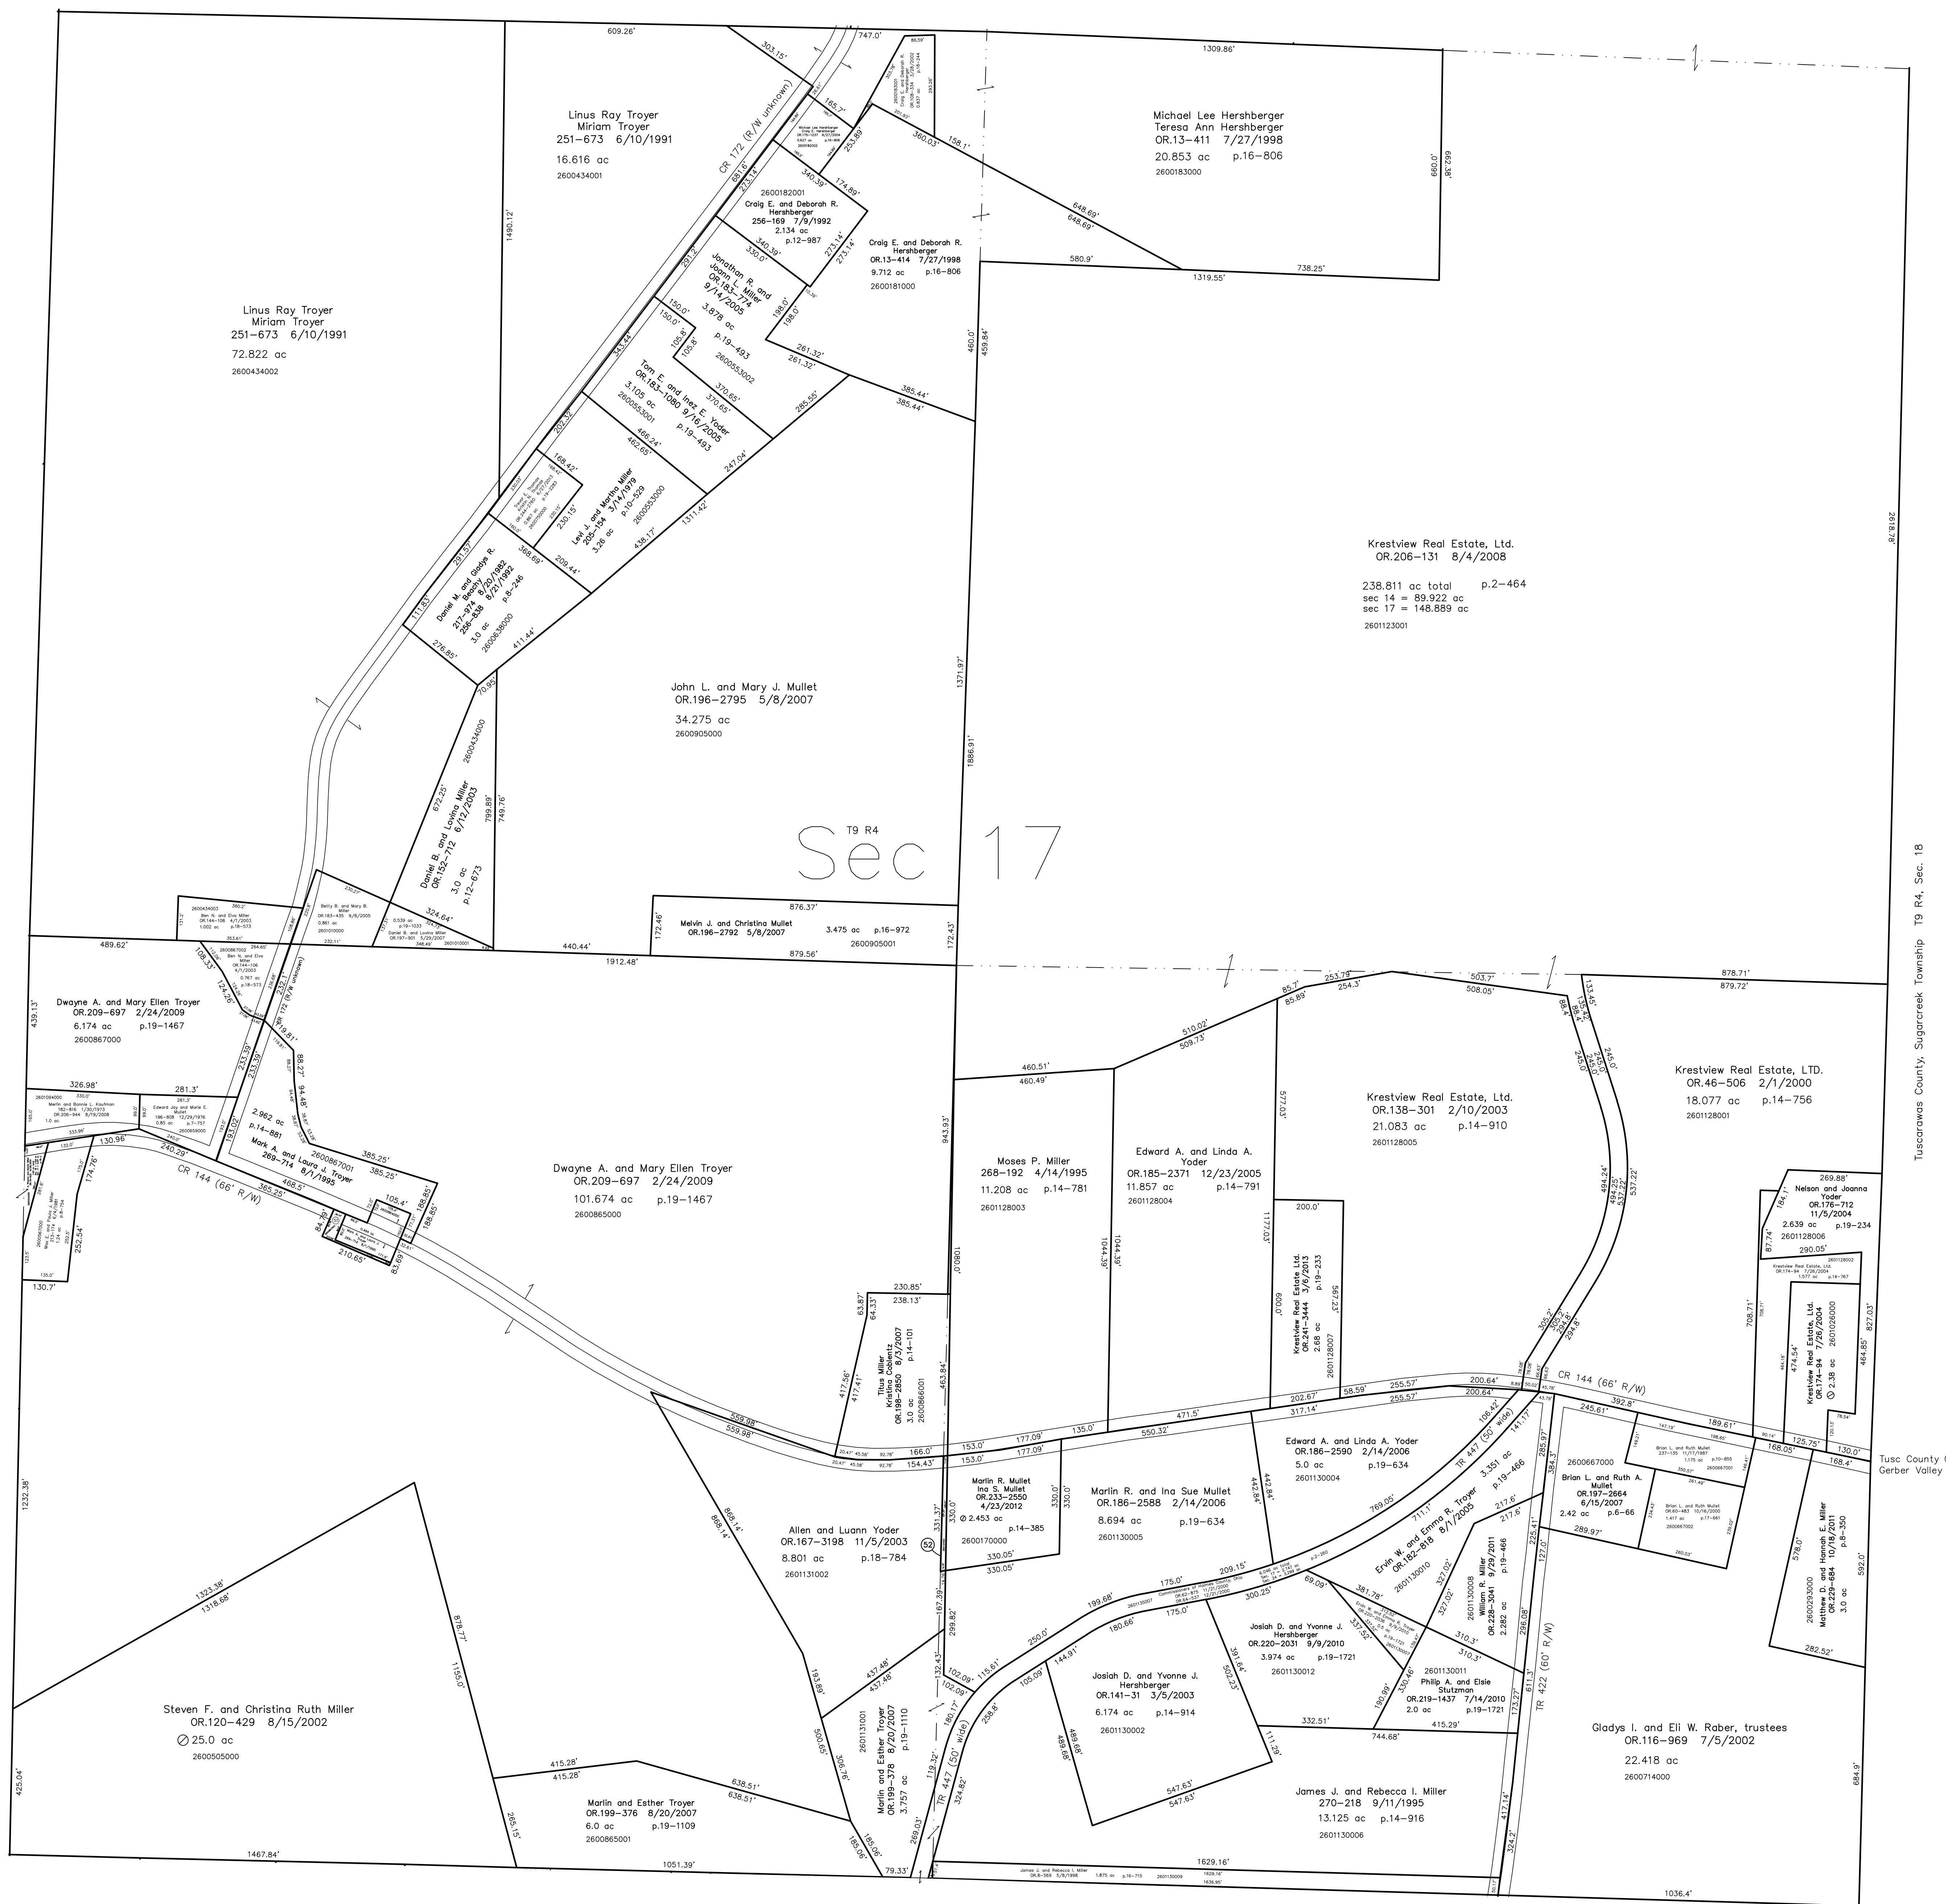

8.79.02

Tuscarawas County, Sugarcreek Township T9, R4, Sec. 18

Tuscarawas County, Sugarcreek Township T9, R4, Sec. 18

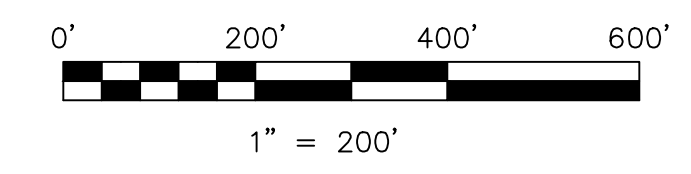

LET IT BE KNOWN, THIS MAP HAS BEEN PREPARED AS A REFERENCE GUIDE TO PROPERTY OWNERSHIP. WE BELIEVE THIS INFORMATION TO BE CORRECT AND CURRENT, HOWEVER IT IS NOT INTENDED FOR ANY LEGAL USE, WHETHER IT BE IN SALES, TRANSFERS, TRADES, LEASES OF ANY TYPE, ETC. AND DO NOT ACCEPT RESPONSIBILITY FOR ERRORS OF ANY NATURE OR OMISSIONS CONTAINED HEREIN.

new survey required for next transfer

Last Revision: 6/27/2013
T-9, R-4, Sec.17
Walnut Creek Twp.
Holmes County, Ohio

WC-26

