



2800814001 Nashville United Methodist Church  
OR.157-238 7/18/2003  
0.382 ac p.17-441

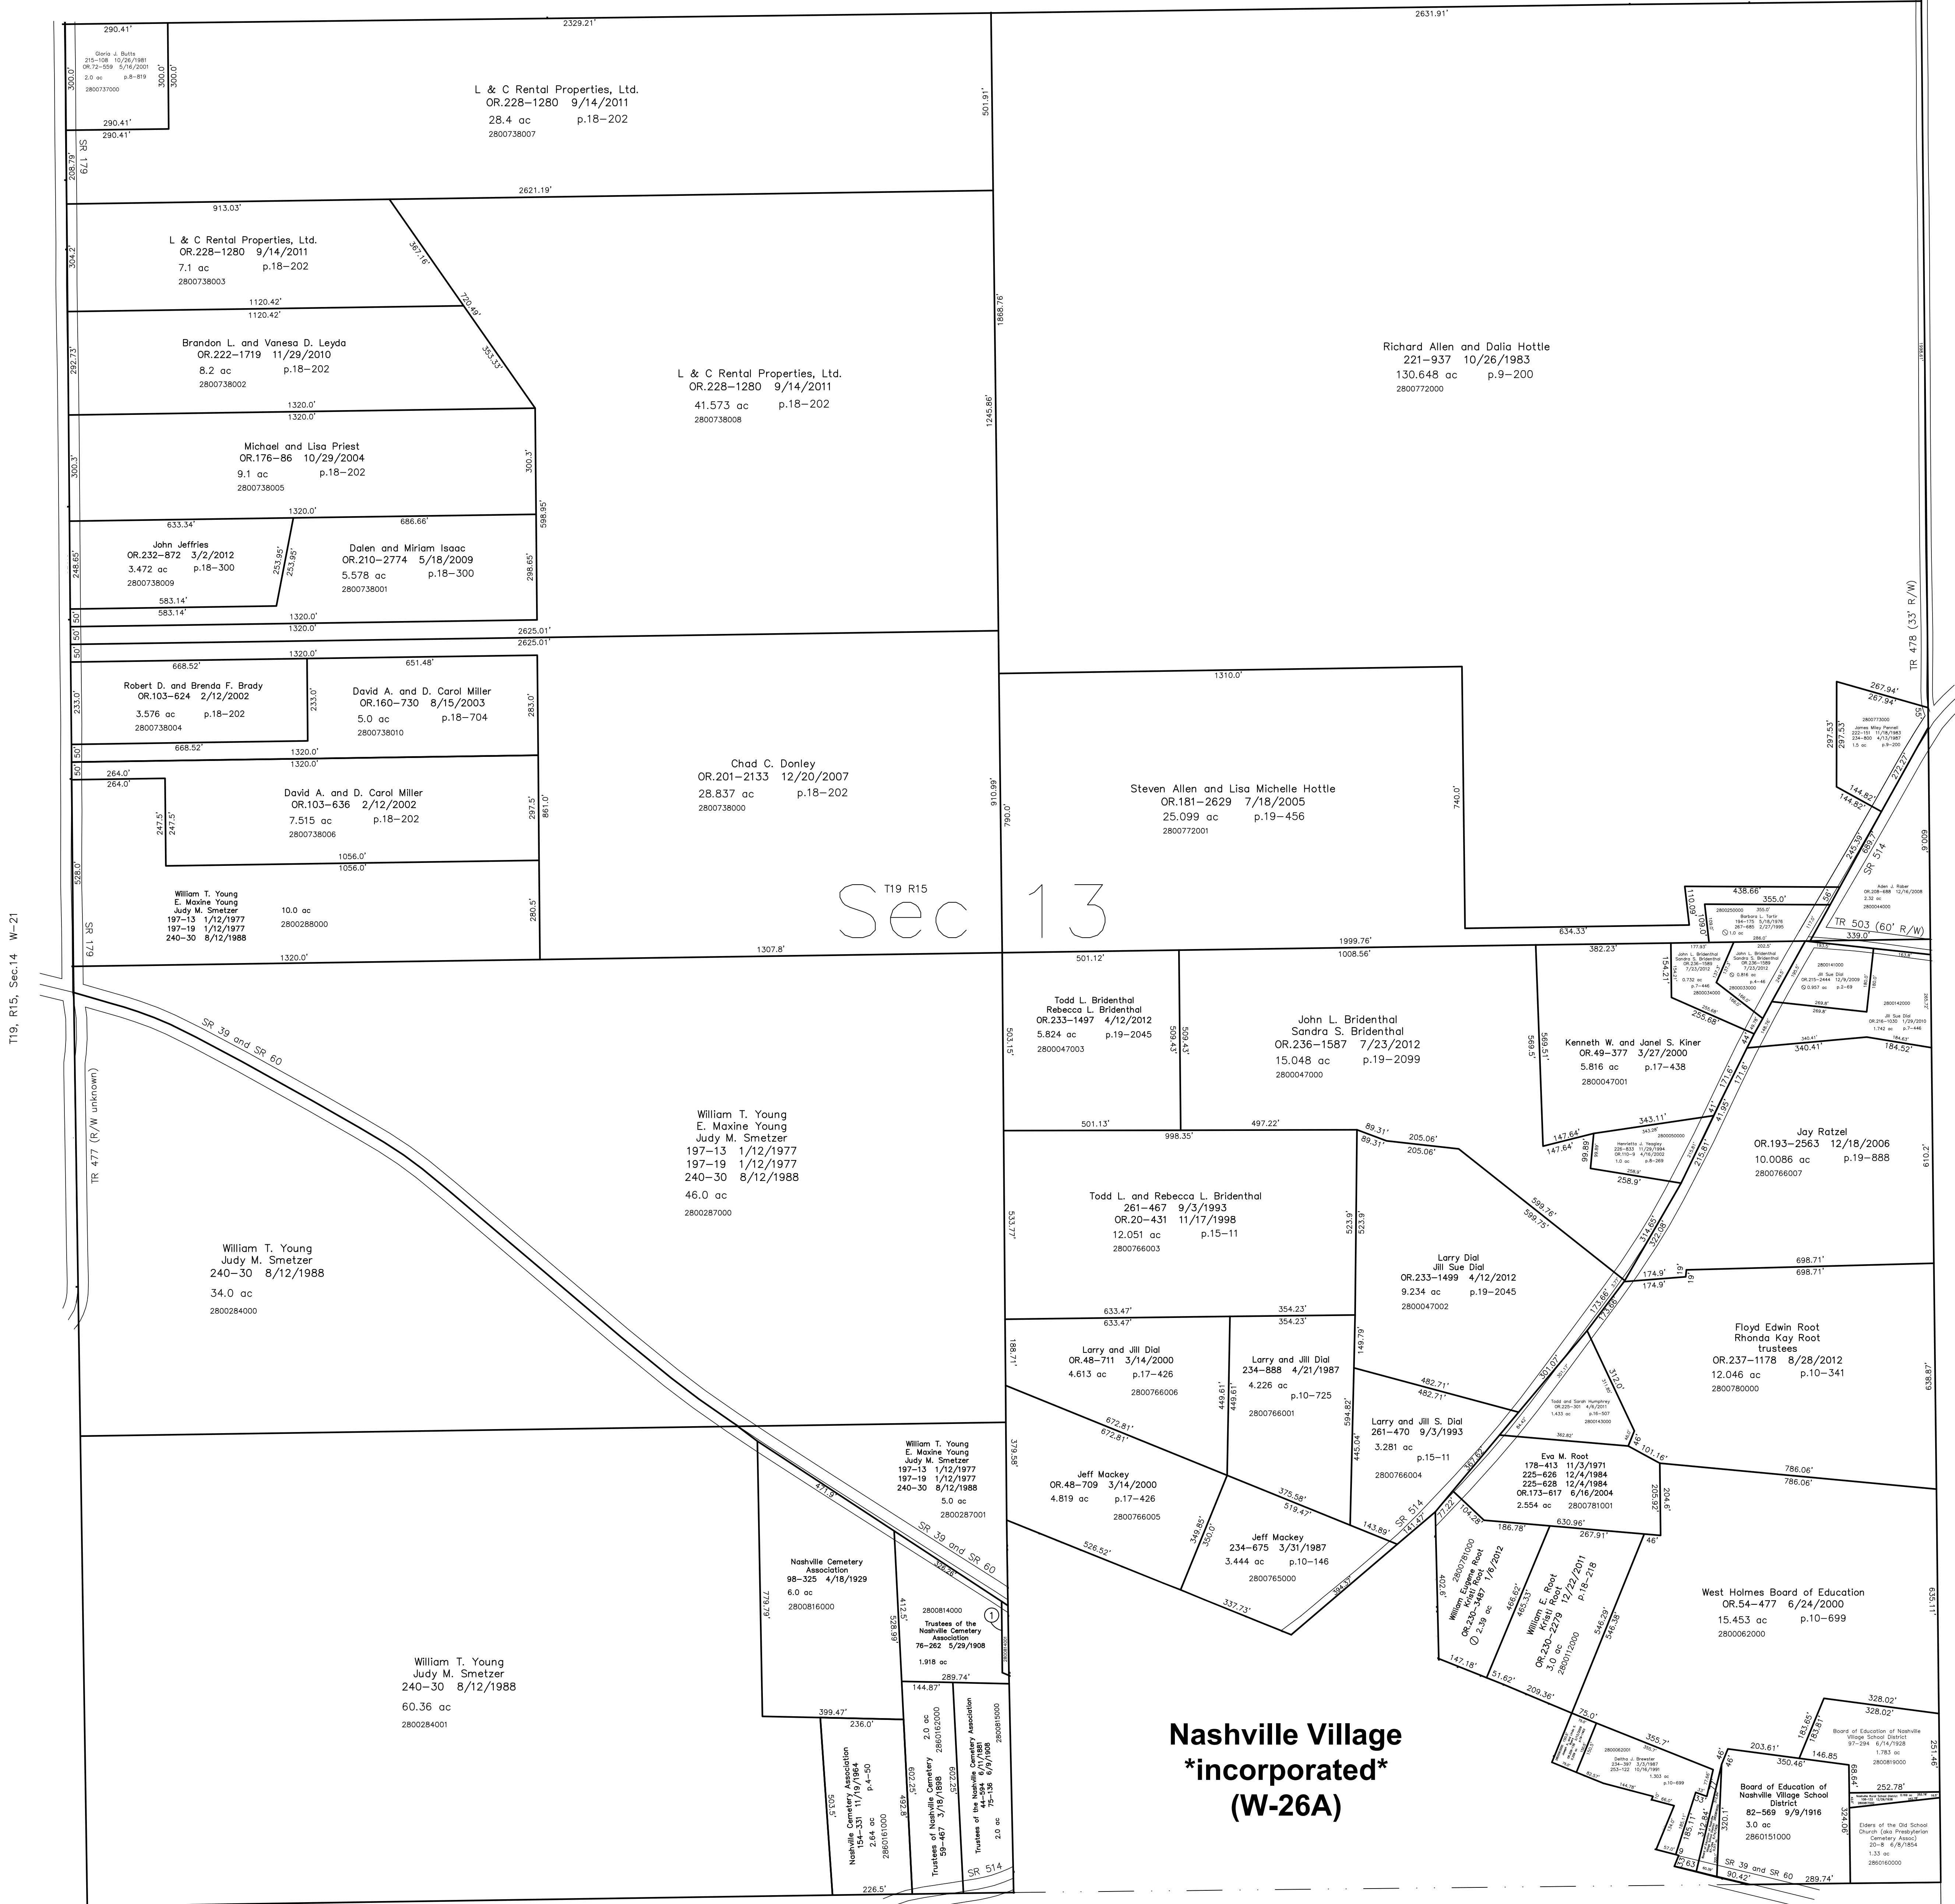

T19, R15, Sec.14 W-21

Ripley Township T17, R14, Sec.18 RP-01

Knox Township T19, R15, Sec.24 KX-35

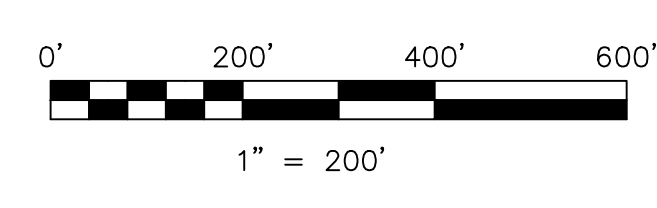

LET IT BE KNOWN, THIS MAP HAS BEEN PREPARED AS A REFERENCE GUIDE TO PROPERTY OWNERSHIP. WE BELIEVE THIS INFORMATION TO BE CORRECT AND CURRENT, HOWEVER IT IS NOT INTENDED FOR ANY LEGAL USE, WHETHER IT BE IN SALES, TRANSFERS, TRADES, LEASES OF ANY TYPE, ETC., AND DO NOT ACCEPT RESPONSIBILITY FOR ERRORS OF ANY NATURE OR OMISSIONS CONTAINED HEREIN.

new survey required for next transfer

Last Revision: 8/28/2012  
**T-19, R-15, Sec. 13**  
**Washington Twp.**  
**Holmes County, Ohio**

# W-26