


DEDICATION PLAT OF
NEW BEDFORD - NORTHEAST ROAD
S.H. (I.C.H.) 804

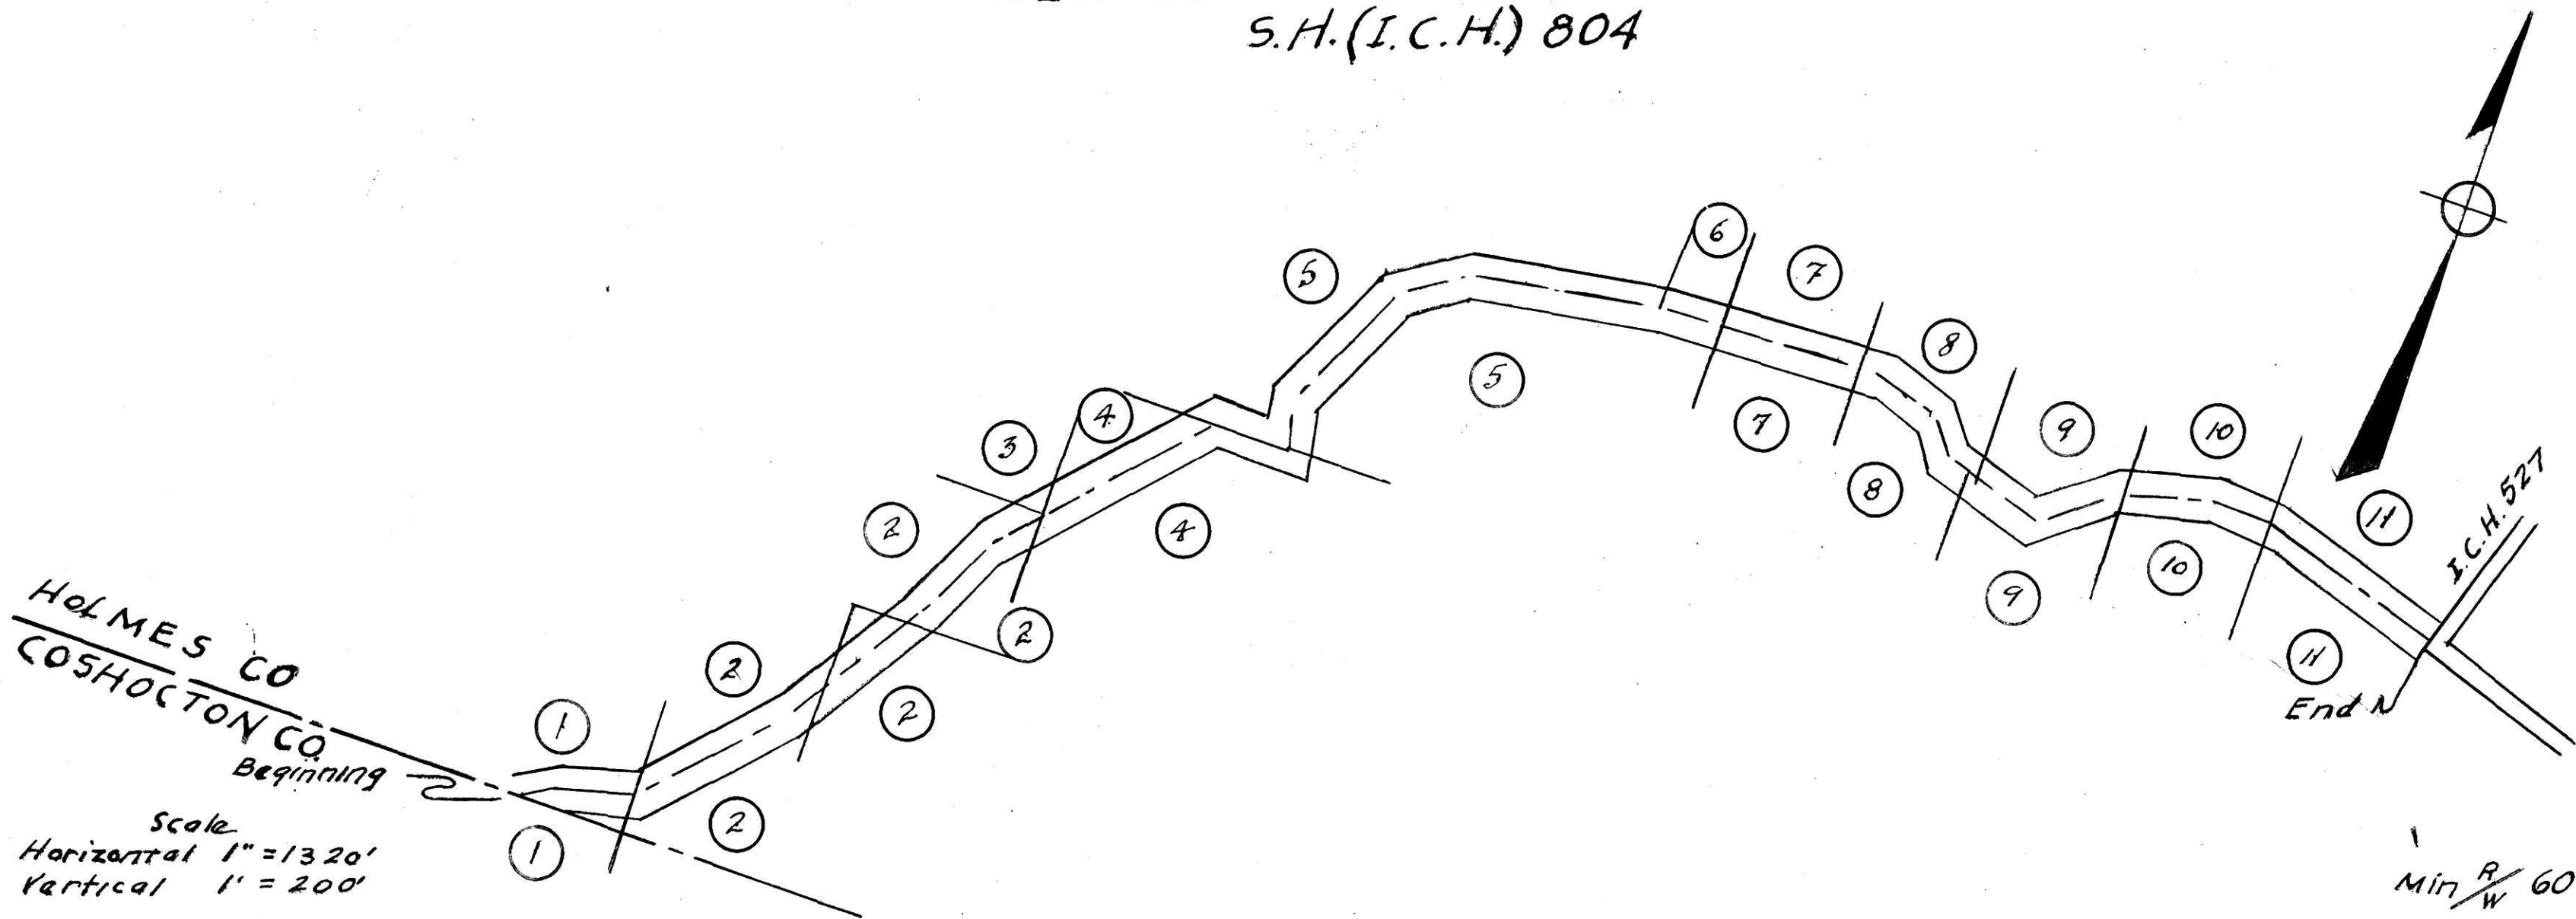

We the undersigned owners of the above described property dedicate the same to public use for road and other public purposes consistent therewith clear of all obstructions which interfere with the improvement and for maintenance of the highway, at the time of improvement.

Parcel No.	OWNER	Witnesses	Parcel No.	OWNER	Witnesses
1	Paul R. Funk	L. Mast - E. J. Fry	8	Hannah Lenhart	L. Mast - E. J. Fry
1	Mabel V. Funk	L. Mast - E. J. Fry	10	Jeff N. Miller	L. Mast - E. J. Fry
1	Mary Jane Funk	L. Mast - E. J. Fry	10	Amanda Miller	L. Mast - E. J. Fry
1	Florence Wingard	L. Mast - E. J. Fry	11	Jonas M. Troyer	L. Mast - E. J. Fry
1	James Wingard	L. Mast - E. J. Fry	11	N. C. Troyer	L. Mast - E. J. Fry
2	Ida Funk	L. Mast - E. J. Fry	11	Fanny Troyer	L. Mast - E. J. Fry
2	Orb Funk	L. Mast - E. J. Fry			
3	O. C. Alleshouse	L. Mast - E. J. Fry			
3	Helen Alleshouse	L. Mast - E. J. Fry			
4	John M. Shetter	L. Mast - E. J. Fry			
5	John M. Shetter	L. Mast - E. J. Fry			
6	Mary B. Miller	L. Mast - E. J. Fry			
7	Jonas A. Troyer	L. Mast - E. J. Fry			
7	Sarah Troyer	L. Mast - E. J. Fry			

County of Holmes
State of Ohio

ON this 24 DAY of JUNE 1936, before me a Notary Public in and for said County and State personally appeared:
Paul R. Funk and Mabel V. Funk, husband and wife; Mary Jane Funk; Florence Wingard and James Wingard, wife and husband; Ida Funk; Ira Funk; O. C. Alleshouse and Helen Alleshouse, husband and wife; A. J. S. Troyer; John M. Shetter; Mary B. Miller; Jonas A. Troyer and Sarah Troyer, husband and wife; Hannah Lenhart; Jeff N. Miller and Amanda Miller, husband and wife; Jonas M. Troyer; N. C. Troyer and Fanny Troyer, husband and wife, who acknowledged the signing of this plat to be their voluntary act and deed for the purposes herein mentioned.

Witness my hand this 24 day of June, 1936

E. J. Fry
Justice of Peace, Holmes County

RECORDING DATA
RECORDED IN PLAT BOOK Vol. 2 Page 11
of County Plat Records. DATE Jan. 11, 1937

Steven A. Hoffman
COUNTY RECORDER

SEAL

J. A. Yoder
J. C. Lisle
John Schaffer
BOARD OF COUNTY COMMISSIONERS

ATTEST - H. E. Gray
COUNTY AUDITOR
[SEAL]

APPROVED AND ACCEPTED THIS 24 DAY OF JUNE
Karl Snyder
COUNTY ENGINEER
[SEAL]

12971

CORRECTED