


Received... December 23, 1957
At 11:30 o'clock... A.M.
Recorded December 23, 1957
In Holmes County
Record of... Deeds
Vol. 126.2, Page 115
Evelyn Anderson, Recorder
Recorder's Fee \$1.40

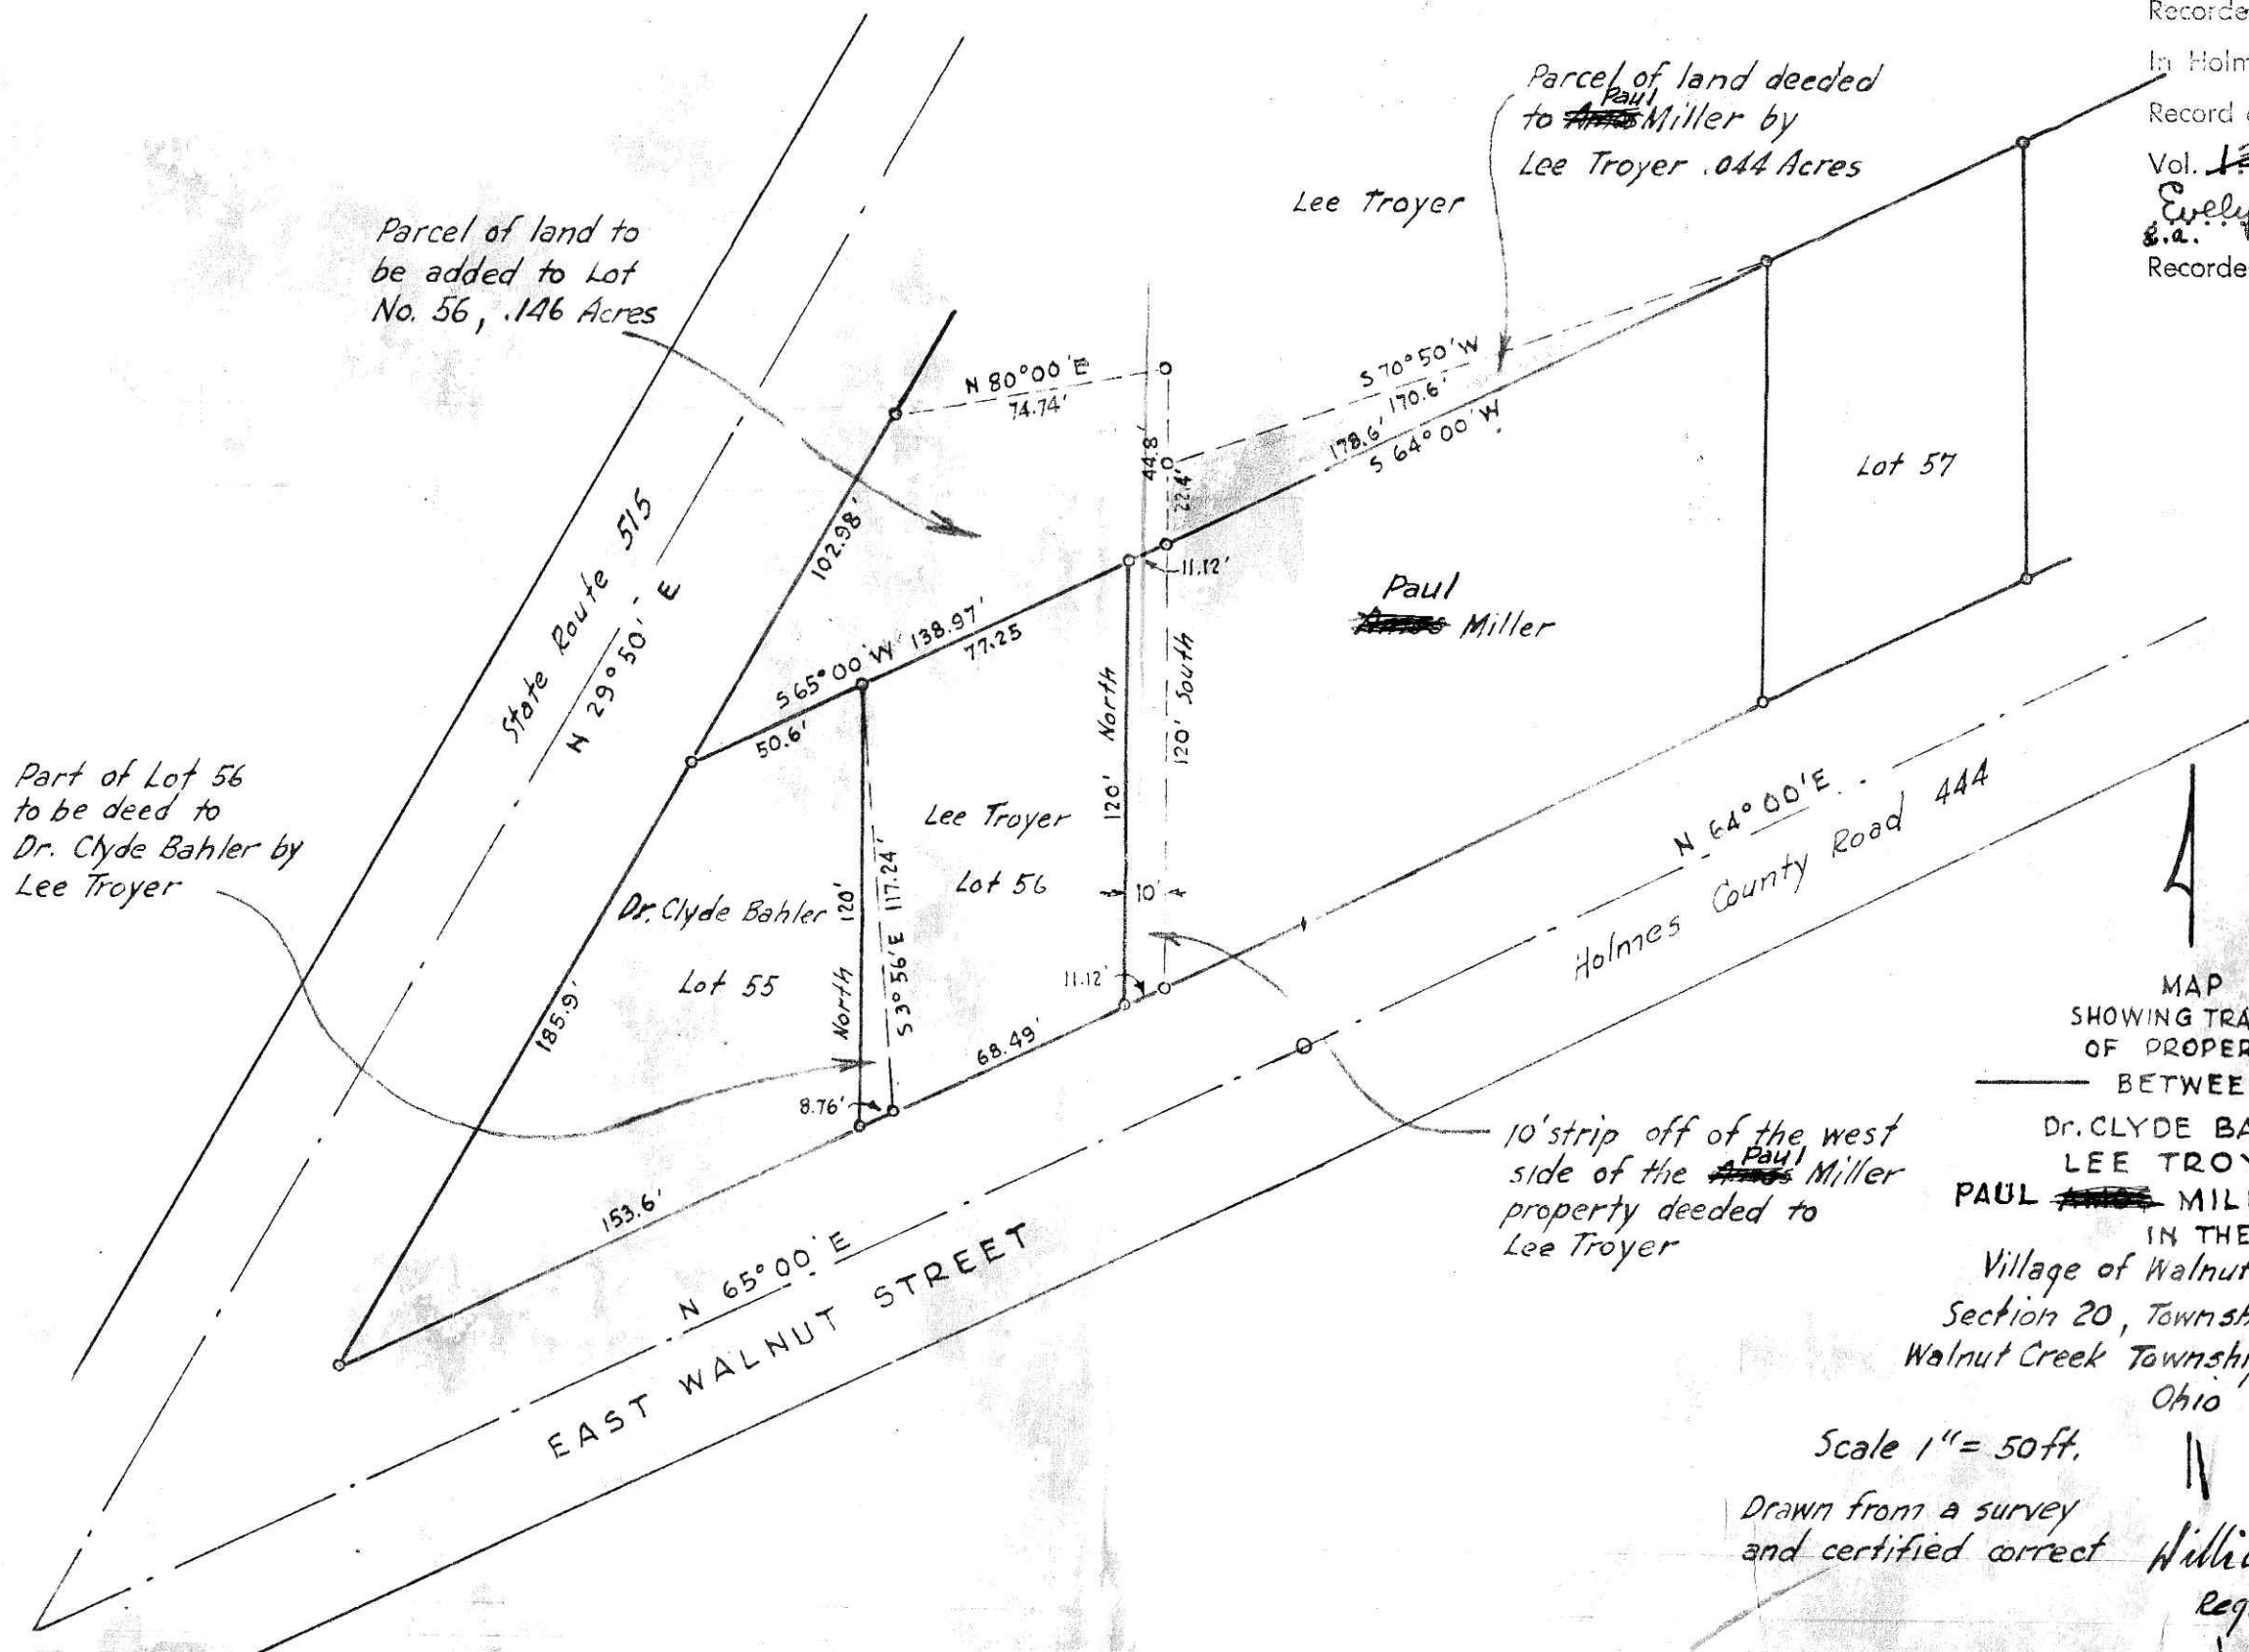

MAP
SHOWING TRANSFER
OF PROPERTIES
BETWEEN
Dr. CLYDE BAHLER
LEE TROYER
PAUL ~~AND~~ MILLER
IN THE
Village of Walnut Creek Ohio
Section 20, Township 9, Range 5
Walnut Creek Township, Holmes County,
Ohio

Scale 1" = 50ft.
Drawn from a survey
and certified correct

Aug. 1957
William Sellner
Reg. Sur. No. 515
STATE OF OHIO
REGISTERED SURVEYOR
WILLIAM SELLSNER