



BEING PART OF: LOT 5 & 6
 SEC.
 QUAR. 4th
 T 9 N. R 9 W.
 TWP. KNOX
 COUNTY HOLMES

THE COSHOCTON LAND SURVEYING SERVICE
 233 S. FOURTH ST. COSHOCTON, OHIO 43812
 PHONE: 614-622-4545

SURVEY FOR: H. CLARK
 DATE: 7/73
 SCALE: 1" = 200'

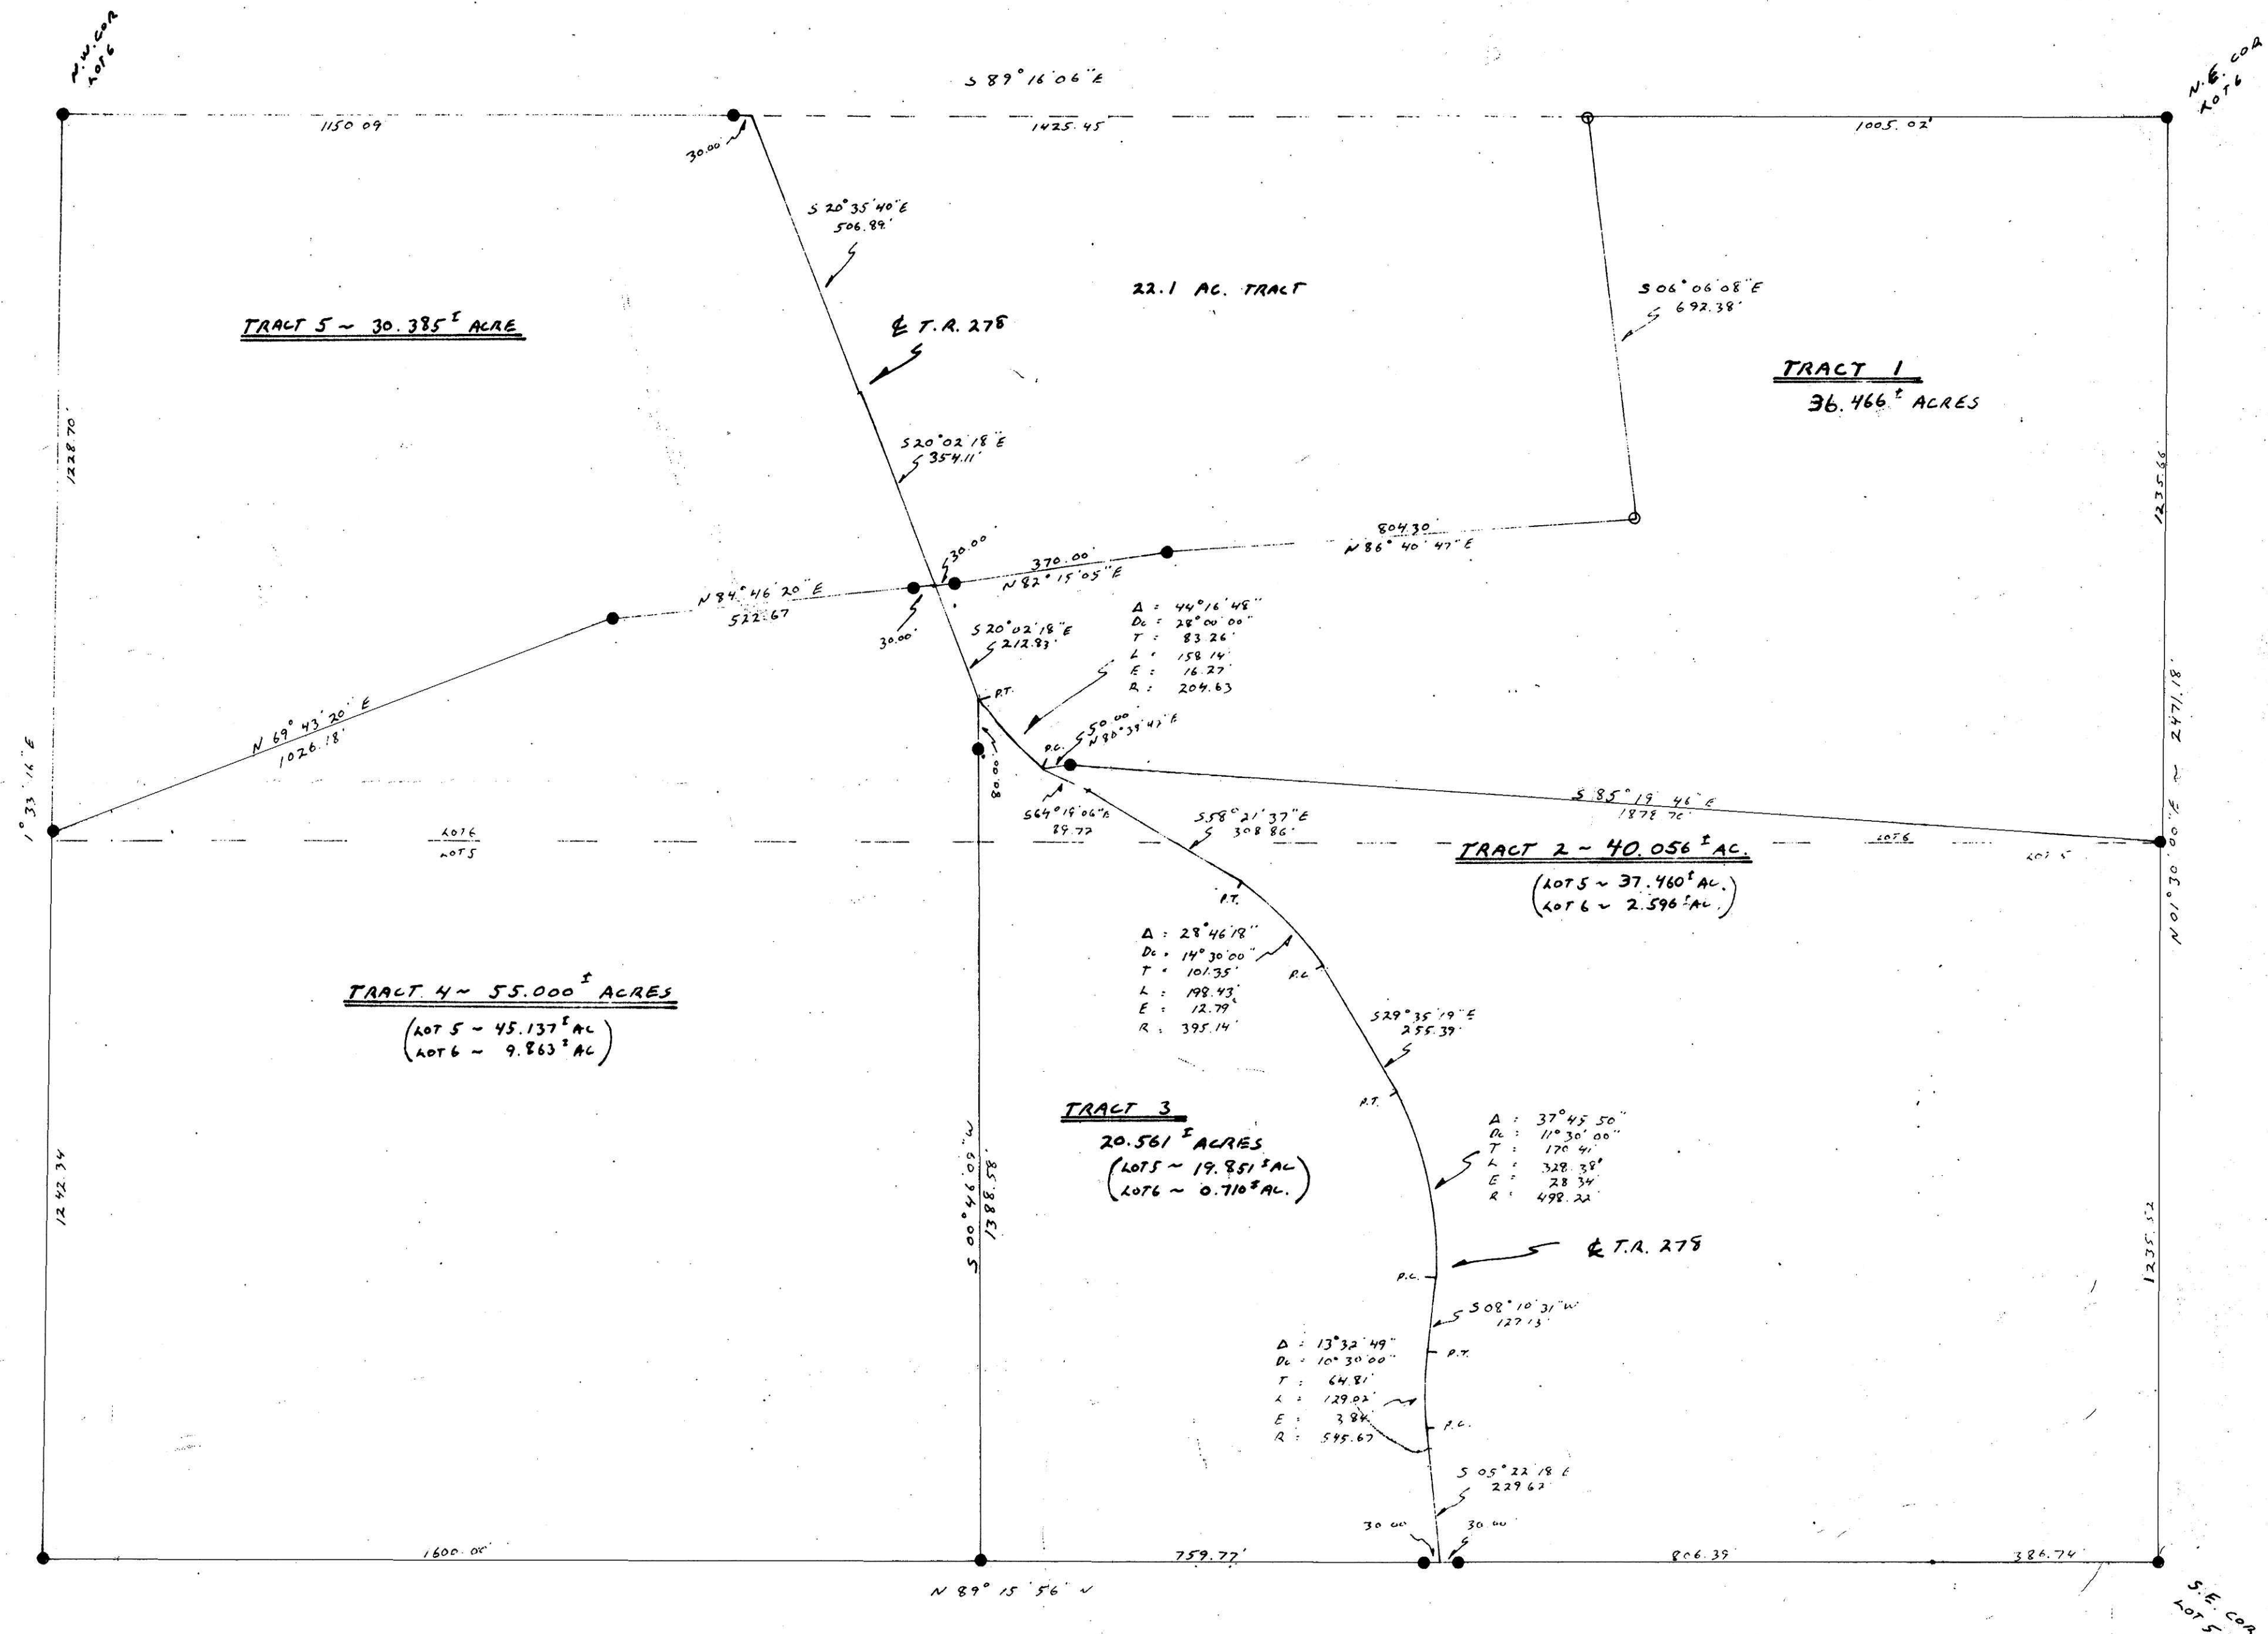

99932
 RECORDED Sept. 18, 1973
 AT 3:15 O'CLOCK P.M.
 RECORDED Sept. 19, 1973
 HOLMES CO. VOL. 23, PG. 144
 FEE: \$ 13.86
Richard Thomas RECORDER
 Deed Vol. 185-Pg. 127, 130, 133, 138

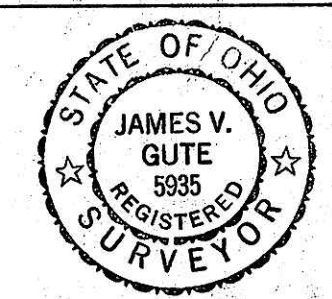

I HEREBY CERTIFY THE ABOVE PLAT TO BE CORRECT TO THE BEST OF MY KNOWLEDGE AND BELIEF.

James V. Gute
 REGISTERED SURVEYOR
 REGISTERED ENGINEER

RECORDED PLAT 1 & 2 7/26/73