


HARDY TOWNSHIP
1ST. QTR. LOTS 3, 4, 7, 8, 12, 17, 22, 27 & 32
T-9N; R-7W
HOLMES COUNTY, OHIO
 (SURVEYED FOR RAILS TO TRAILS)



9700010599
 Filed for Record in
 HOLMES COUNTY, OH
 SALLY MILLER
 On 12-19-1997 At 01:07 PM.
 CNTY LG PLT
 Vol. 2 Pg. 279 - 279
 of 283 pgs
 9700010599
 SAMUEL STEINEL ATTY
 MILLERSBURG,

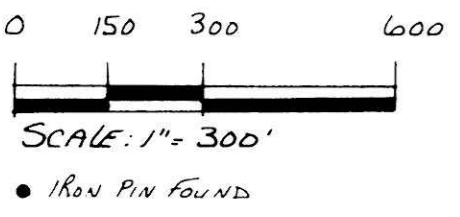

REFERENCES:
 Deed Vol. 257 Page 417
 " " 134 " 167
 " " 152 " 557
 " " 205 " 819
 " " 267 " 29

Plat Vol. 13 Page 170
 " " 13 " 171
 " " 15 " 40

© Betty Lou LAUBER 151-517

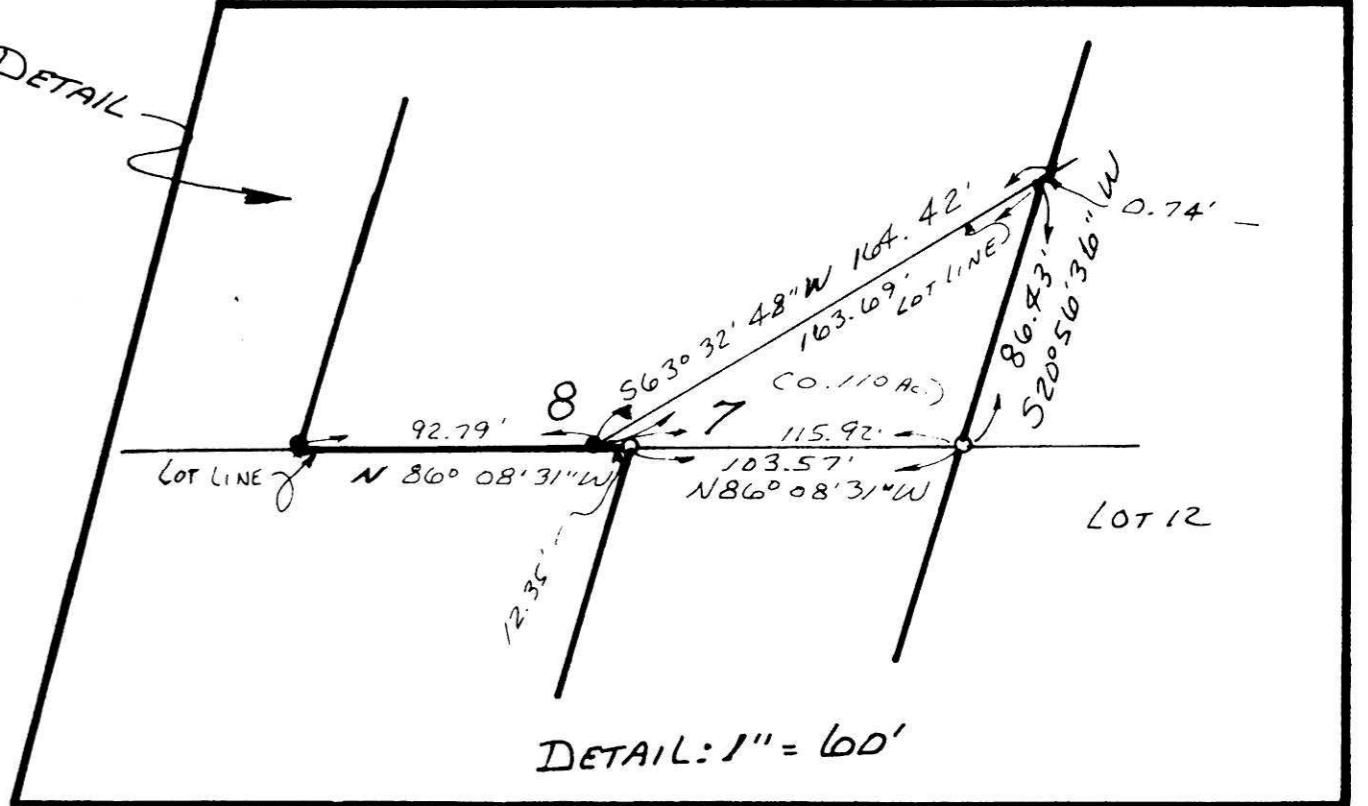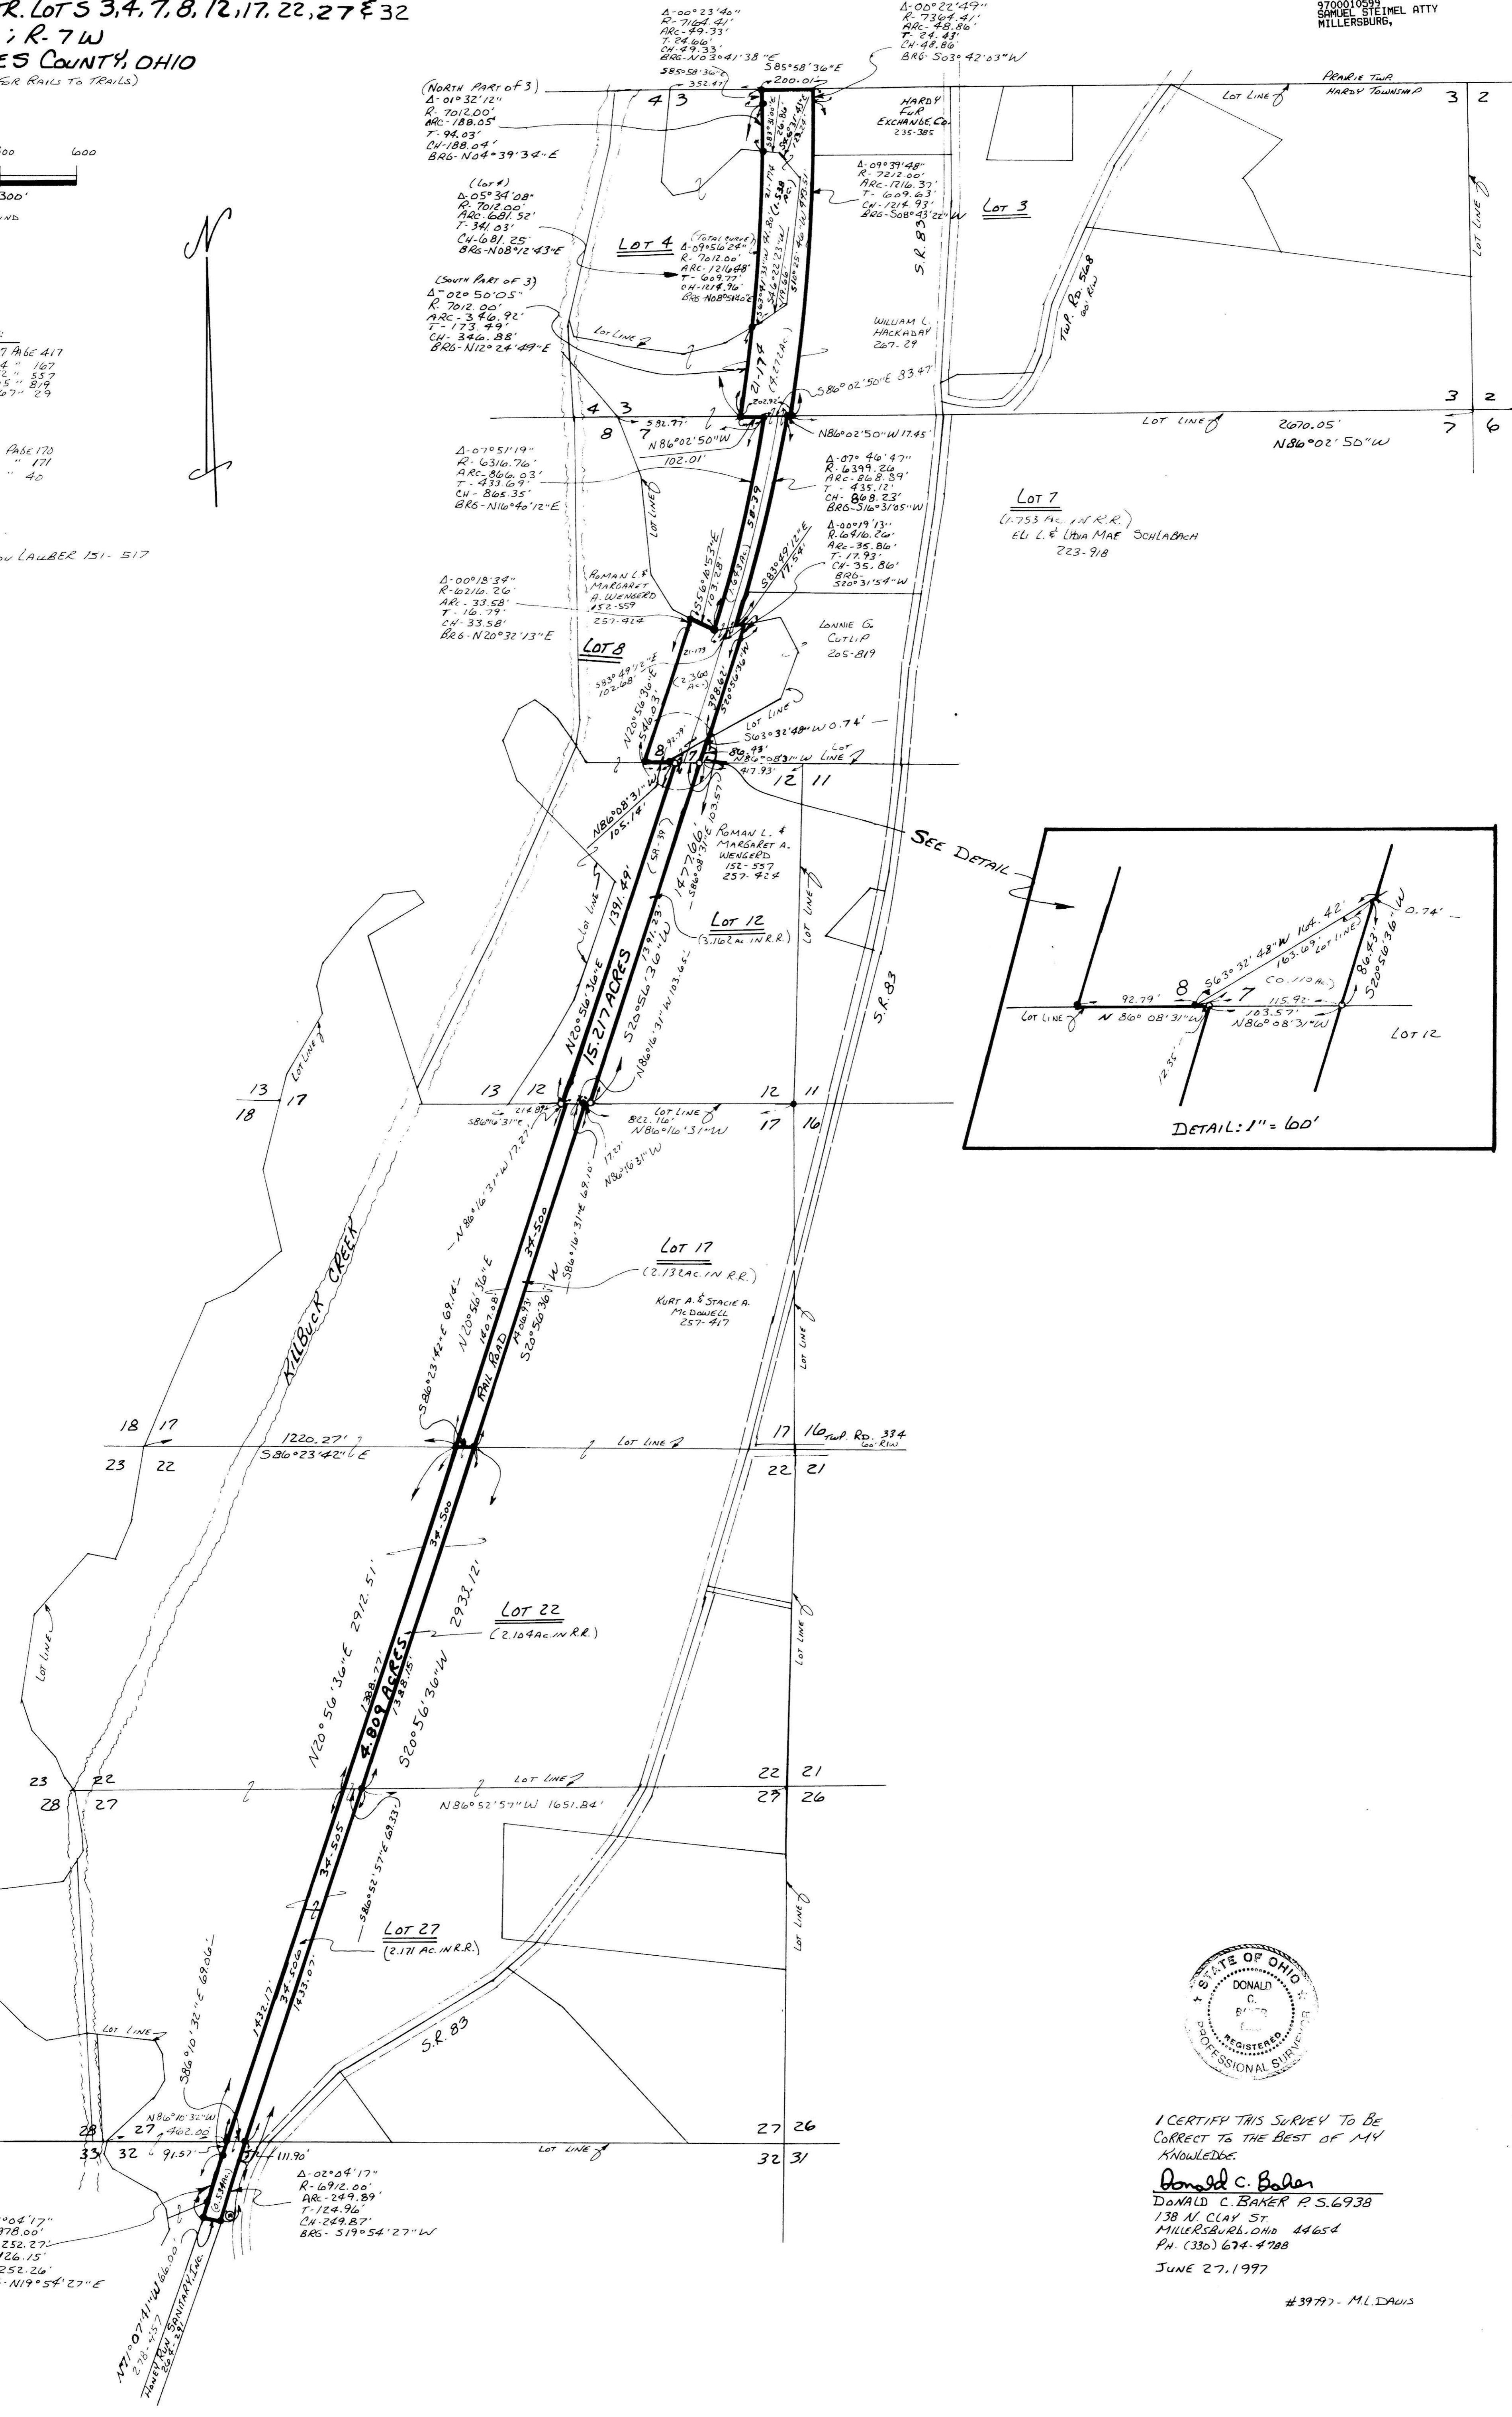

I CERTIFY THIS SURVEY TO BE
 CORRECT TO THE BEST OF MY
 KNOWLEDGE.
Donald C. Baker
 DONALD C. BAKER P.S. 6938
 138 N. CLAY ST.
 MILLERSBURG, OHIO 44654
 PH. (330) 674-4788
 JUNE 27, 1997

#3977 - M.L. DAVIS

PLAT APPROVED
 12/4/97
 Plat "E"