



PAINT TOWNSHIP
 S.E. & S.W. QTRS. SECTION 26
 N.W. QTR. SECTION 35
 T-15 N; R-11 W
 HOLMES COUNTY, OHIO
 (SURVEYED FOR LESTER & MARJORIE HERMAN)

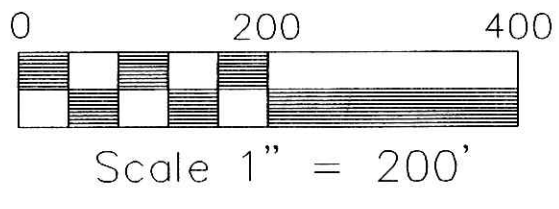

- IRON PIN FOUND
- 9/8" REBAR WITH I.D. CAP SET
- I.D. CAP MARKED "BAKER 6938"
- STONE FOUND
- △ R.R. SPIKE SET
- ▲ R.R. SPIKE FOUND

000333
 APPROVED FOR TRANSFER (BY V.
 NO SUBDIVISION PLAT REQUIRED)
 (O.P.C. 711.001 & 711.104)
 (Lots) not for building unless
 approved by Board of Health,
 HOLMES CO. PLANNING COMM.
 By AD Date 11/17/00

DONALD W. & ANNE S. BROWN
 D.V. 235 - 389
 D.V. 236 - 747

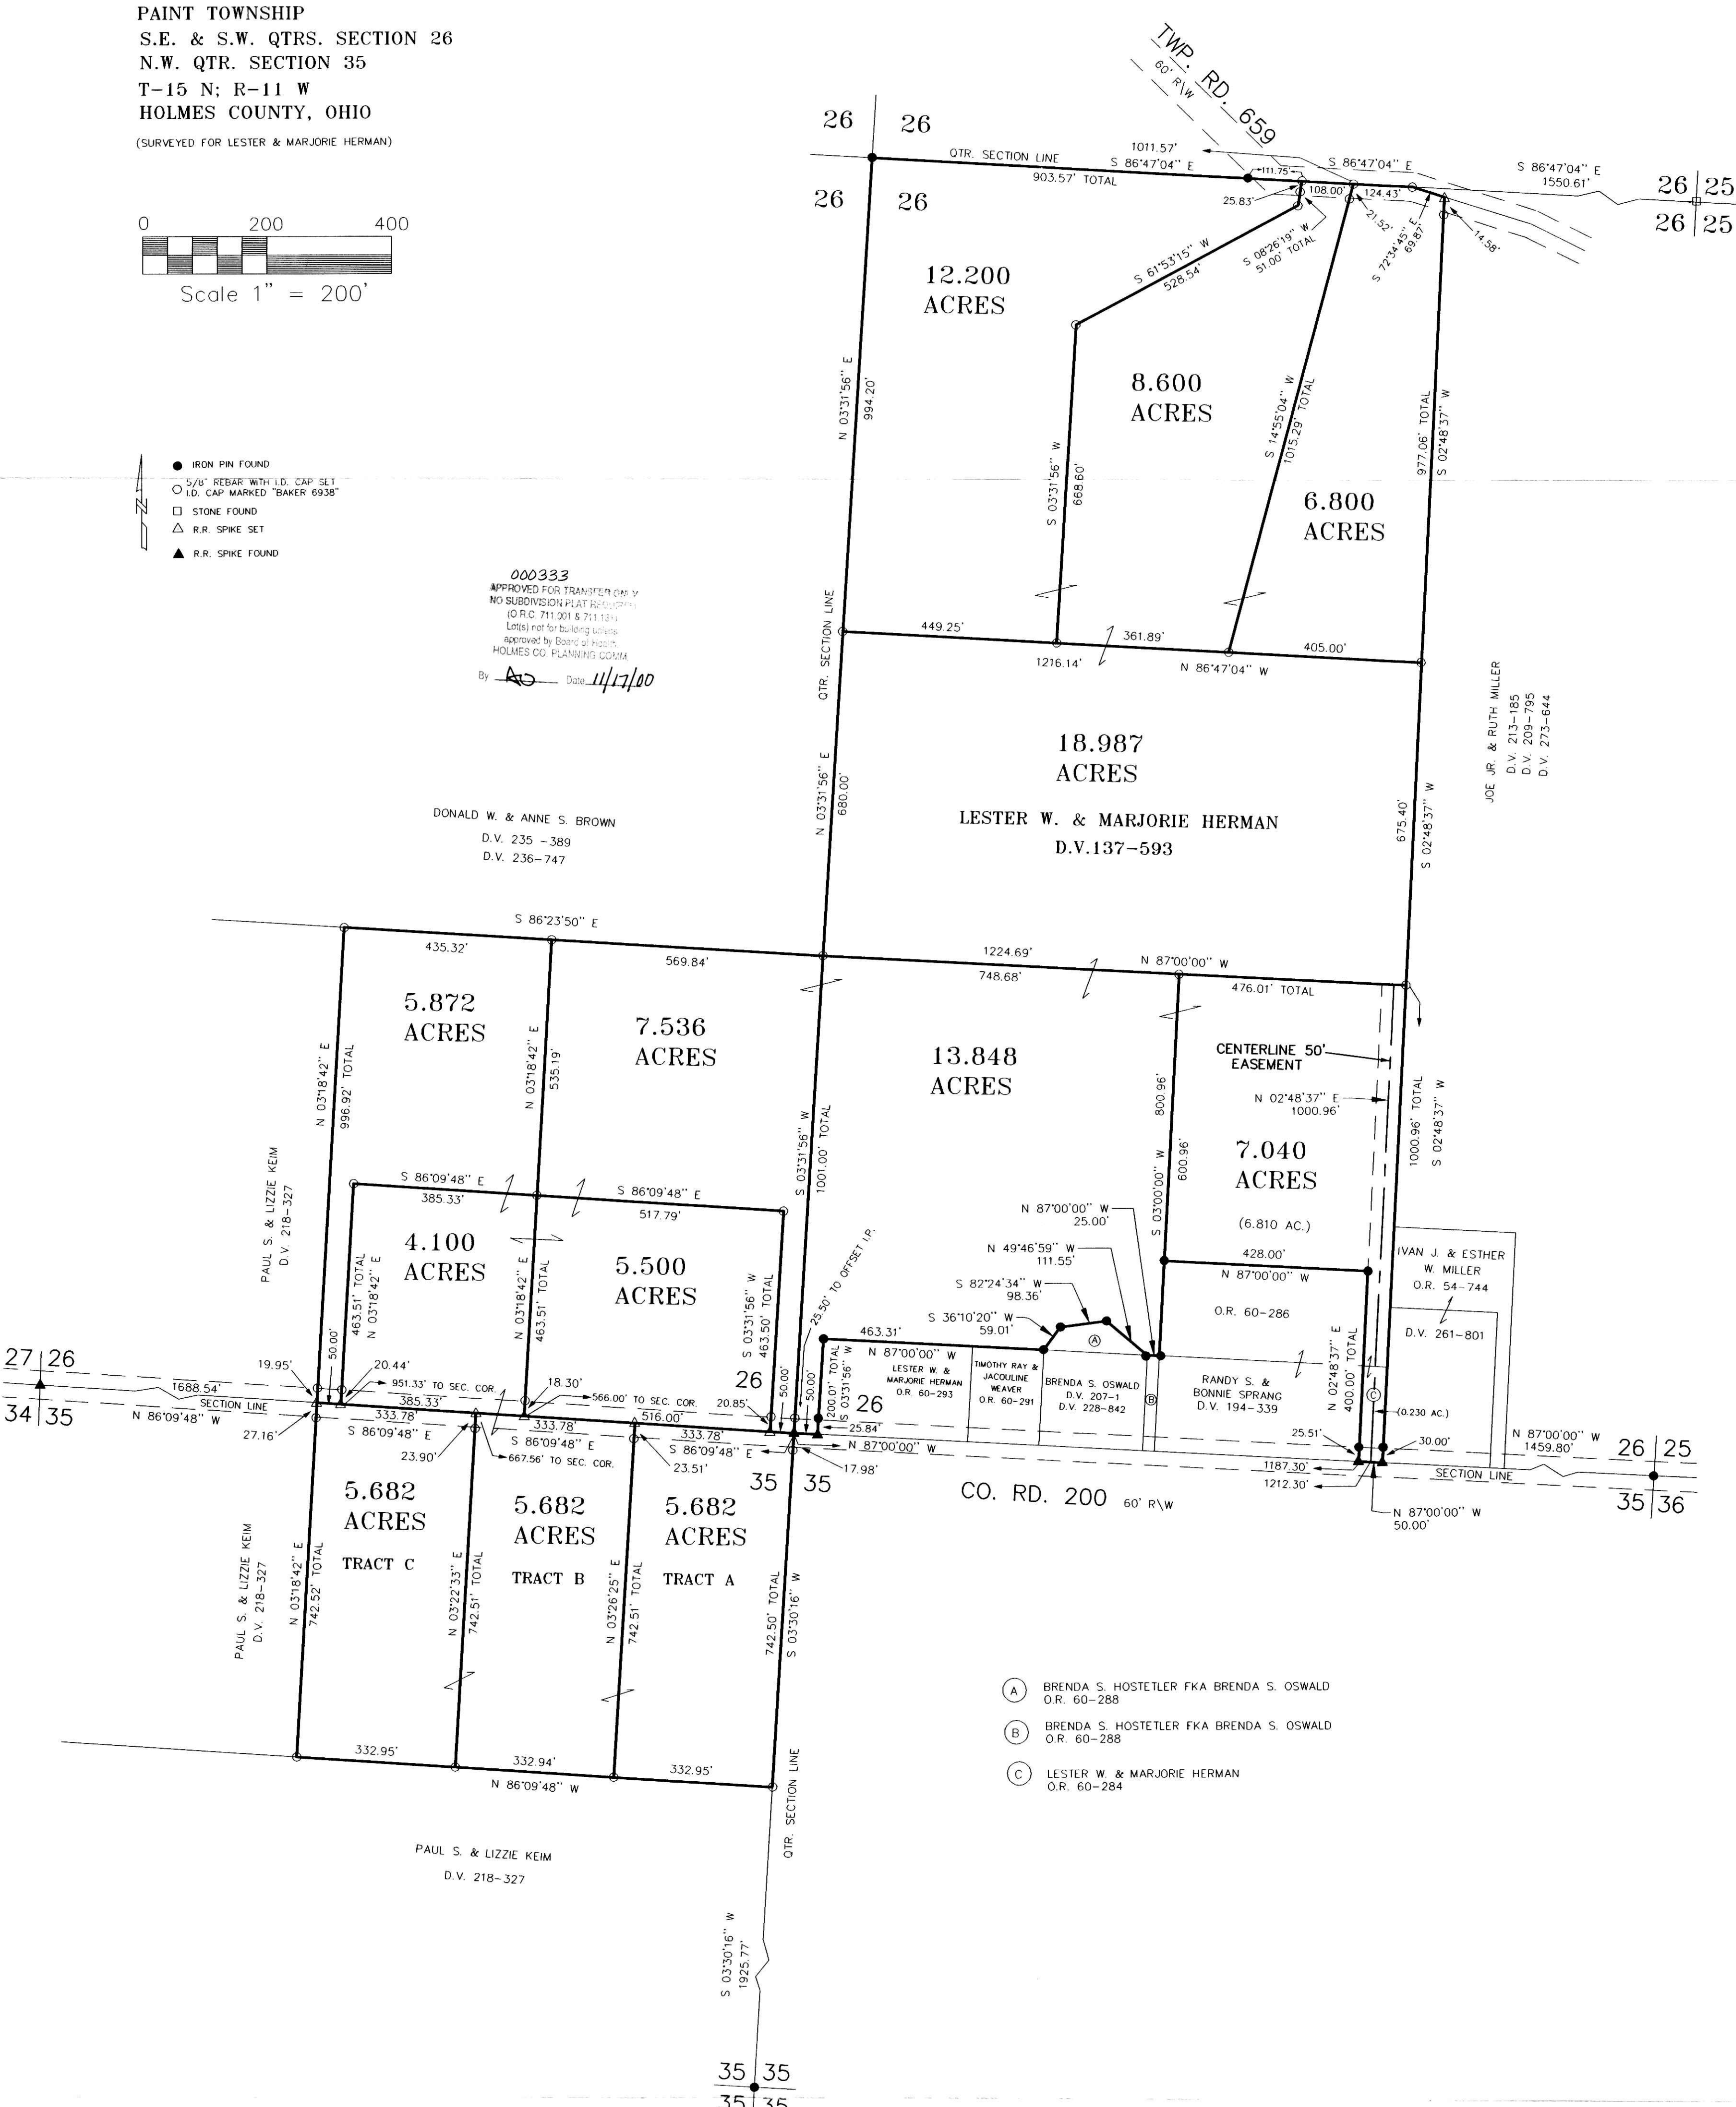

- (A) BRENDA S. HOSTETLER FKA BRENDA S. OSWALD
O.R. 60-288
- (B) BRENDA S. HOSTETLER FKA BRENDA S. OSWALD
O.R. 60-288
- (C) LESTER W. & MARJORIE HERMAN
O.R. 60-284



I CERTIFY THIS SURVEY TO BE CORRECT
 TO THE BEST OF MY KNOWLEDGE.
Donald C. Baker
 DONALD C. BAKER PS 6938
 DATE: OCTOBER 20, 2000
 File name: C:\JOBS\S-540-00
 F.C.C. - FDB

- REFERENCES:
- DEED VOL. 273 P. 644
 - DEED VOL. 137 P. 593
 - DEED VOL. 236 P. 747
 - DEED VOL. 218 P. 327
 - DEED VOL. 231 P. 889
 - PLAT VOL. 17 P. 658
 - PLAT VOL. 17 P. 546
 - PLAT VOL. 7 P. 625
 - PLAT VOL. 14 P. 315

200000005193
 Filed for Record in
 HOLMES COUNTY, OH
 SALLY MILLER
 On 11-22-2000 At 03:29 pm.
 PLAT LARGE 45.20
 OR Book 2 Page 321 - 321
 OR vol 62 pgs 965-967

200000005193
 RINFRET &
 KNOWLES ATTYS
 MILLERSBURG,

DONALD C. BAKER SURVEYING
 138 N. CLAY ST.
 MILLERSBURG, OHIO 44654
 PH. 330-674-4788
 FAX 330-674-6027

11/22/2000