

BERLIN TOWNSHIP  
3RD. QTR., LOT 17  
T-9 N; R-5 W

CLARK TOWNSHIP  
N.W. QTR. SECTION 4  
N.E. QTR. SECTION 5  
T-8 N, R-5 W  
HOLMES COUNTY, OHIO

SURVEYED FOR: HENRY RABER



SCALE: 1"=200'

- STONE FOUND
- 5/8" REBAR FOUND
- 5/8" REBAR WITH I.D. CAP SET I.D. CAP MARKED "BAKER 6938"



REFERENCES:

- DEED VOL. 187 PAGE 57
- DEED VOL. 240 PAGE 24
- DEED VOL. 255 PAGE 806
- DEED VOL. 256 PAGE 349
- DEED VOL. 277 PAGE 348
- DEED VOL. 258 PAGE 189
- DEED VOL. 247 PAGE 369
- O.R. VOL. 75 PAGE 754
- O.R. VOL. 120 PAGE 618
- O.R. VOL. 28 PAGE 540
- O.R. VOL. 61 PAGE 367
- O.R. VOL. 92 PAGE 175
- O.R. VOL. 2 PAGE 574

- PLAT VOL. 17 PAGE 865
- PLAT VOL. 12 PAGE 446
- PLAT VOL. 16 PAGE 426
- PLAT VOL. 12 PAGE 998
- PLAT VOL. 4 PAGE 166
- PLAT VOL. 12 PAGE 97
- PLAT VOL. 17 PAGE 2
- PLAT VOL. 4 PAGE 106

BEARINGS FROM PLAT VOL. 17 PAGE 865

(A) M. & M. TROYER SUBDIVISION  
LOT 1 P. 17-865  
MYRON J. & MIRIAM H. TROYER  
O.R. 75-754

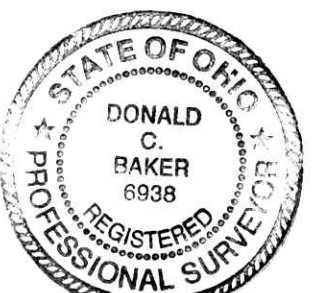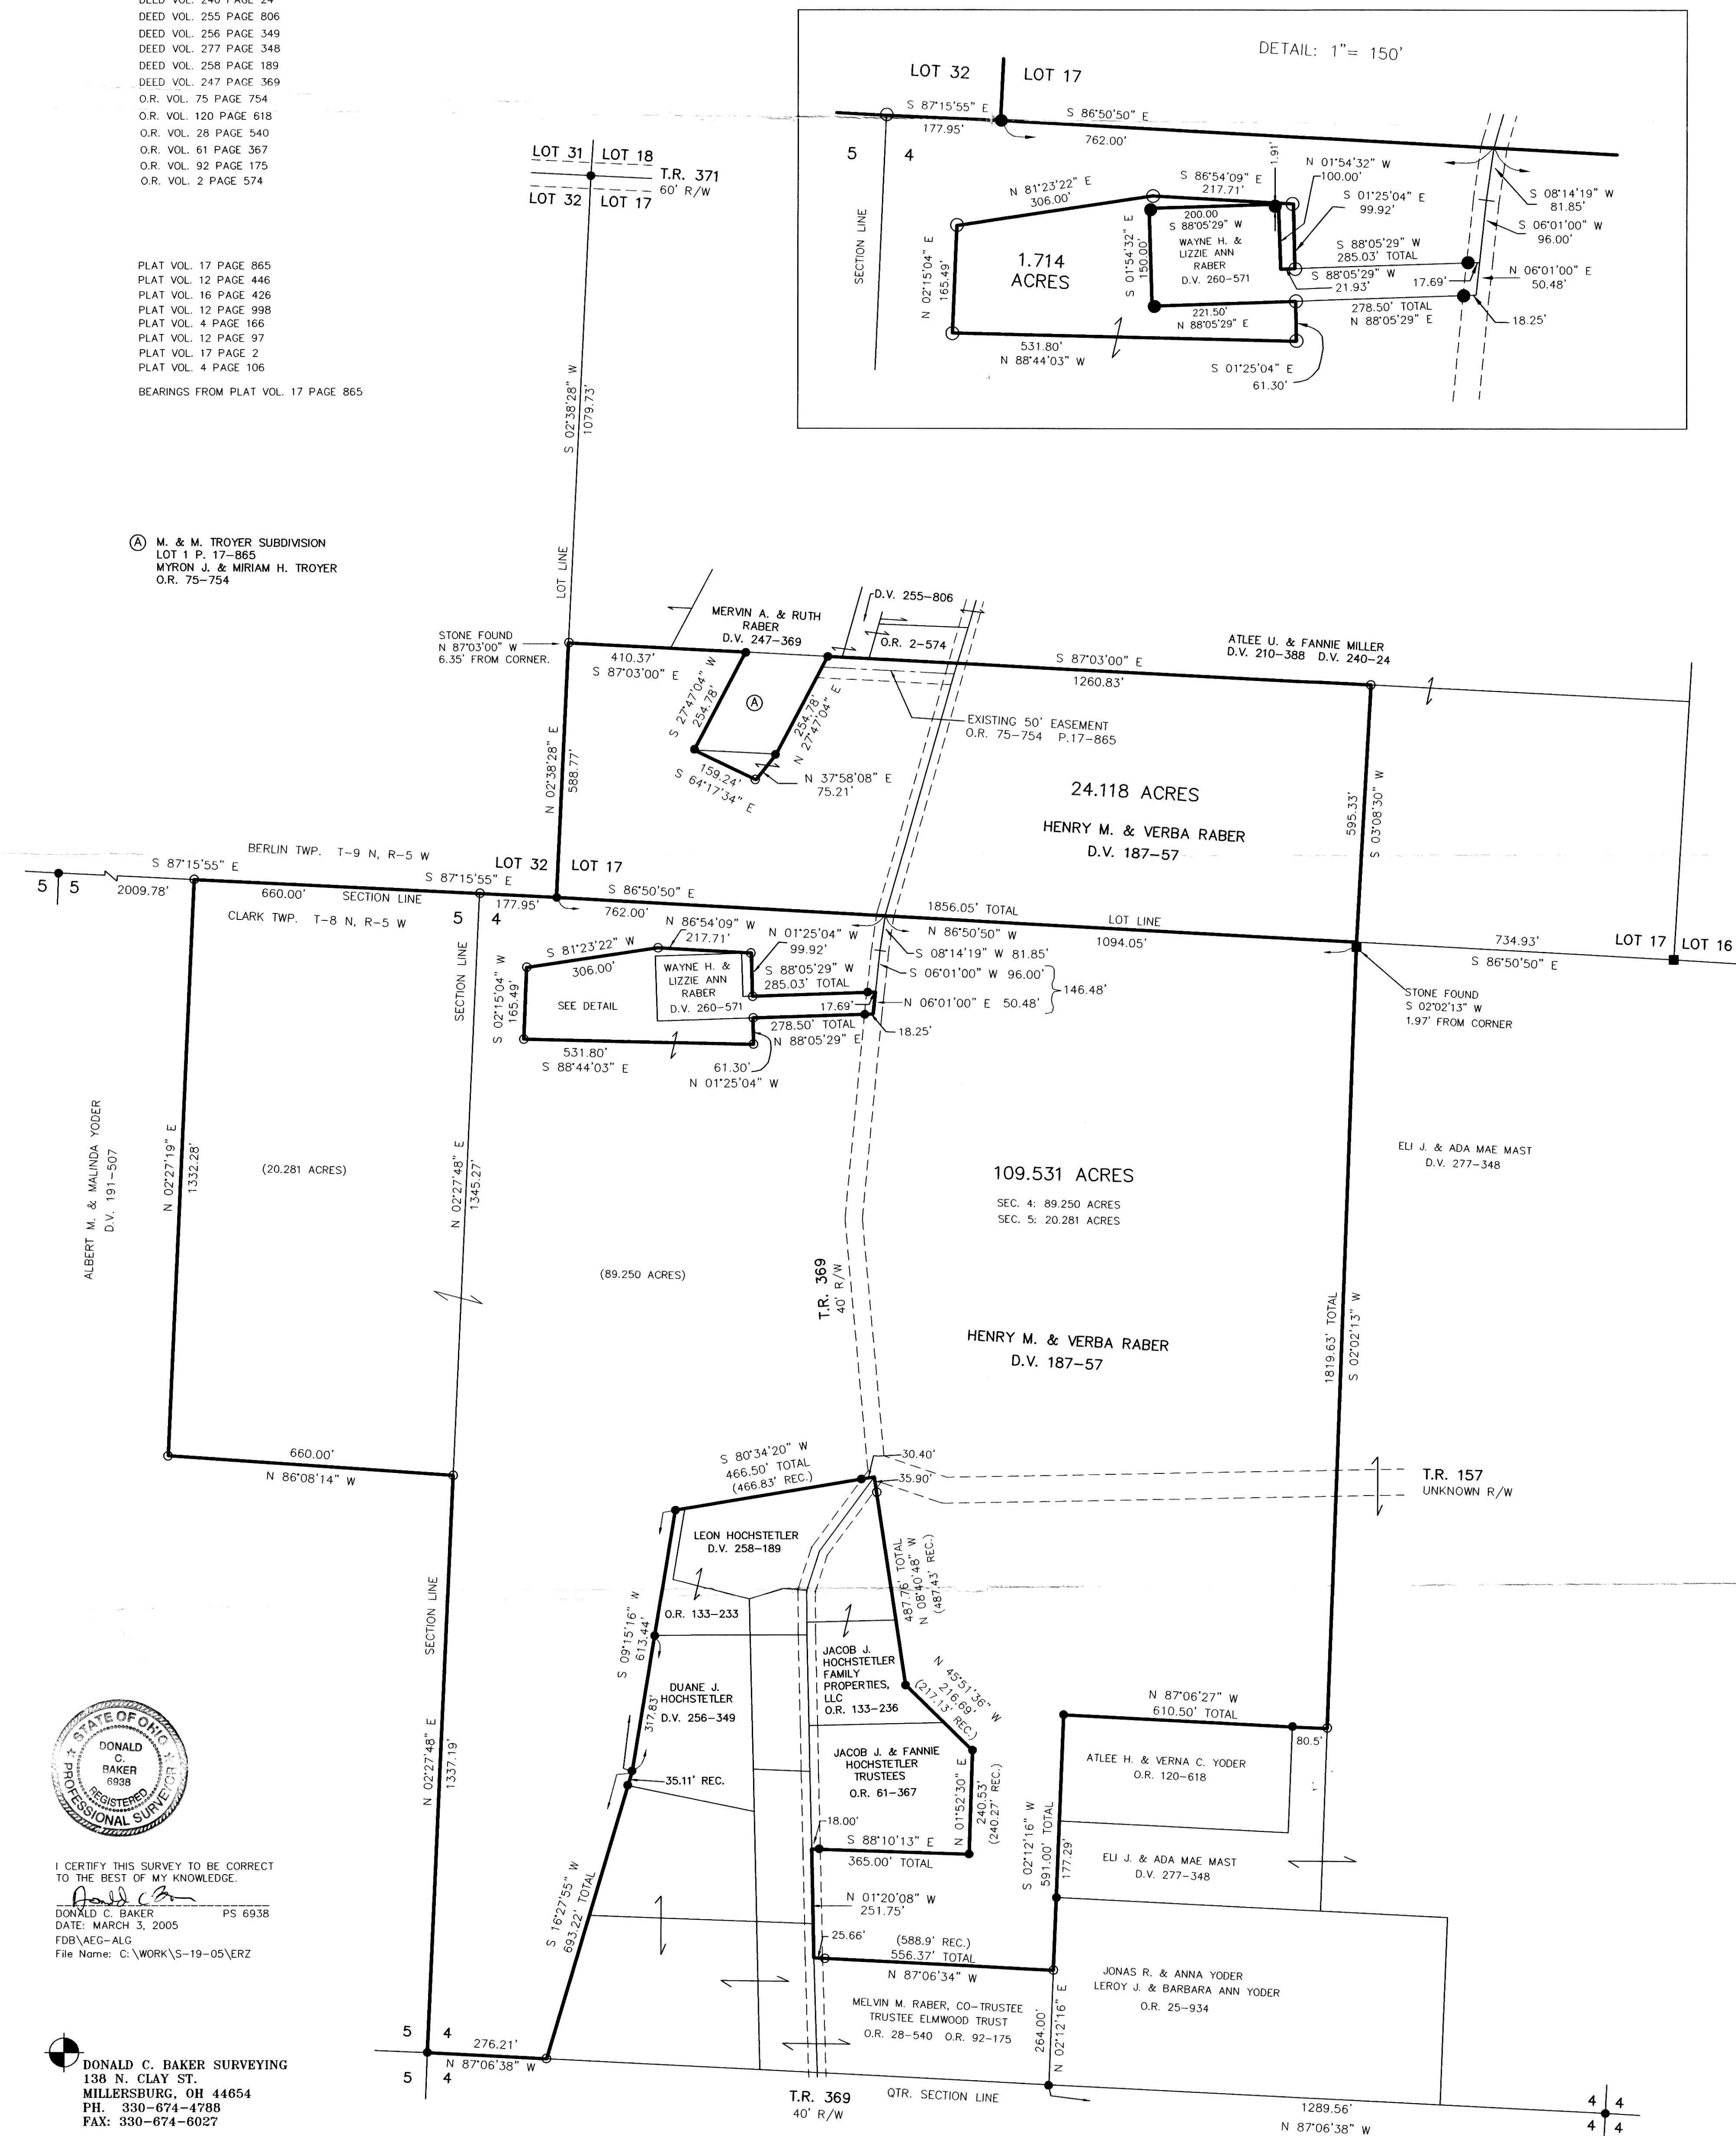

I CERTIFY THIS SURVEY TO BE CORRECT TO THE BEST OF MY KNOWLEDGE.  
DONALD C. BAKER PS 6938  
DATE: MARCH 3, 2005  
FDB/AEG-ALG  
File Name: C:\WORK\S-19-05\ERZ

DONALD C. BAKER SURVEYING  
138 N. CLAY ST.  
MILLERSBURG, OH 44654  
PH. 330-674-4788  
FAX: 330-674-6027