


HARDY TOWNSHIP  
S.W. QTR. SECTION 12  
N.W. QTR. SECTION 19

VILLAGE OF MILLERSBURG  
OUTLOTS 58, 59, 60, 61, 62  
63, 64, 71, 72 & 73  
AND PART OF OUTLOT 70

T-9 N; R-7 W  
HOLMES COUNTY, OHIO  
SURVEYED FOR: JOHN HIPPI

REFERENCES

- DEED VOL. 4 PAGE 89
- DEED VOL. 8 PAGE 373
- DEED VOL. 14 PAGE 288
- DEED VOL. 19 PAGE 206
- DEED VOL. 20 PAGE 302
- DEED VOL. 23 PAGE 531
- DEED VOL. 30 PAGE 206
- DEED VOL. 31 PAGE 164
- DEED VOL. 47 PAGE 522
- DEED VOL. 60 PAGE 267
- DEED VOL. 98 PAGE 480
- DEED VOL. 131 PAGE 1
- DEED VOL. 156 PAGE 403
- DEED VOL. 188 PAGE 490
- DEED VOL. 193 PAGE 16
- DEED VOL. 209 PAGE 113
- DEED VOL. 215 PAGE 114
- DEED VOL. 219 PAGE 270
- DEED VOL. 225 PAGE 130
- DEED VOL. 262 PAGE 497
- DEED VOL. 270 PAGE 855
- O.R. VOL. 99 PAGE 669
- SURVEY RECORD 4 PAGE 390
- SURVEY RECORD 5 PAGES 169 & 170
- PLAT VOL. 1 PAGE 147
- PLAT VOL. 3 PAGE 76-B
- PLAT VOL. 6 PAGE 36
- PLAT VOL. 14 PAGE 629
- PLAT VOL. 15 PAGE 162
- PLAT VOL. 16 PAGE 898
- BEARINGS FROM PLAT VOL. 15 PAGE 162

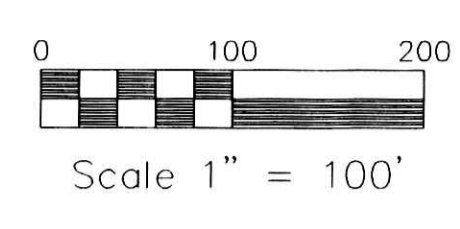


- 5/8" REBAR FOUND
- 5/8" REBAR WITH ID CAP SET ID CAP MARKED "BAKER 6938"
- △ R.R. SPIKE SET

Instrument Book Page  
200500040825 DR 2 413

200500040825  
Filed for Record in  
HOLMES COUNTY, OH  
SALLY MILLER  
12-19-2005 At 03:51 pm.  
PLAT LARGE 86.40  
DR Book 2 Page 413 - 413  
OR pages 1845-1909  
+ 1897

200500040825  
CRITCHFIELD...  
& JOHNSTON ATTYS  
MILLERSBURG, OH

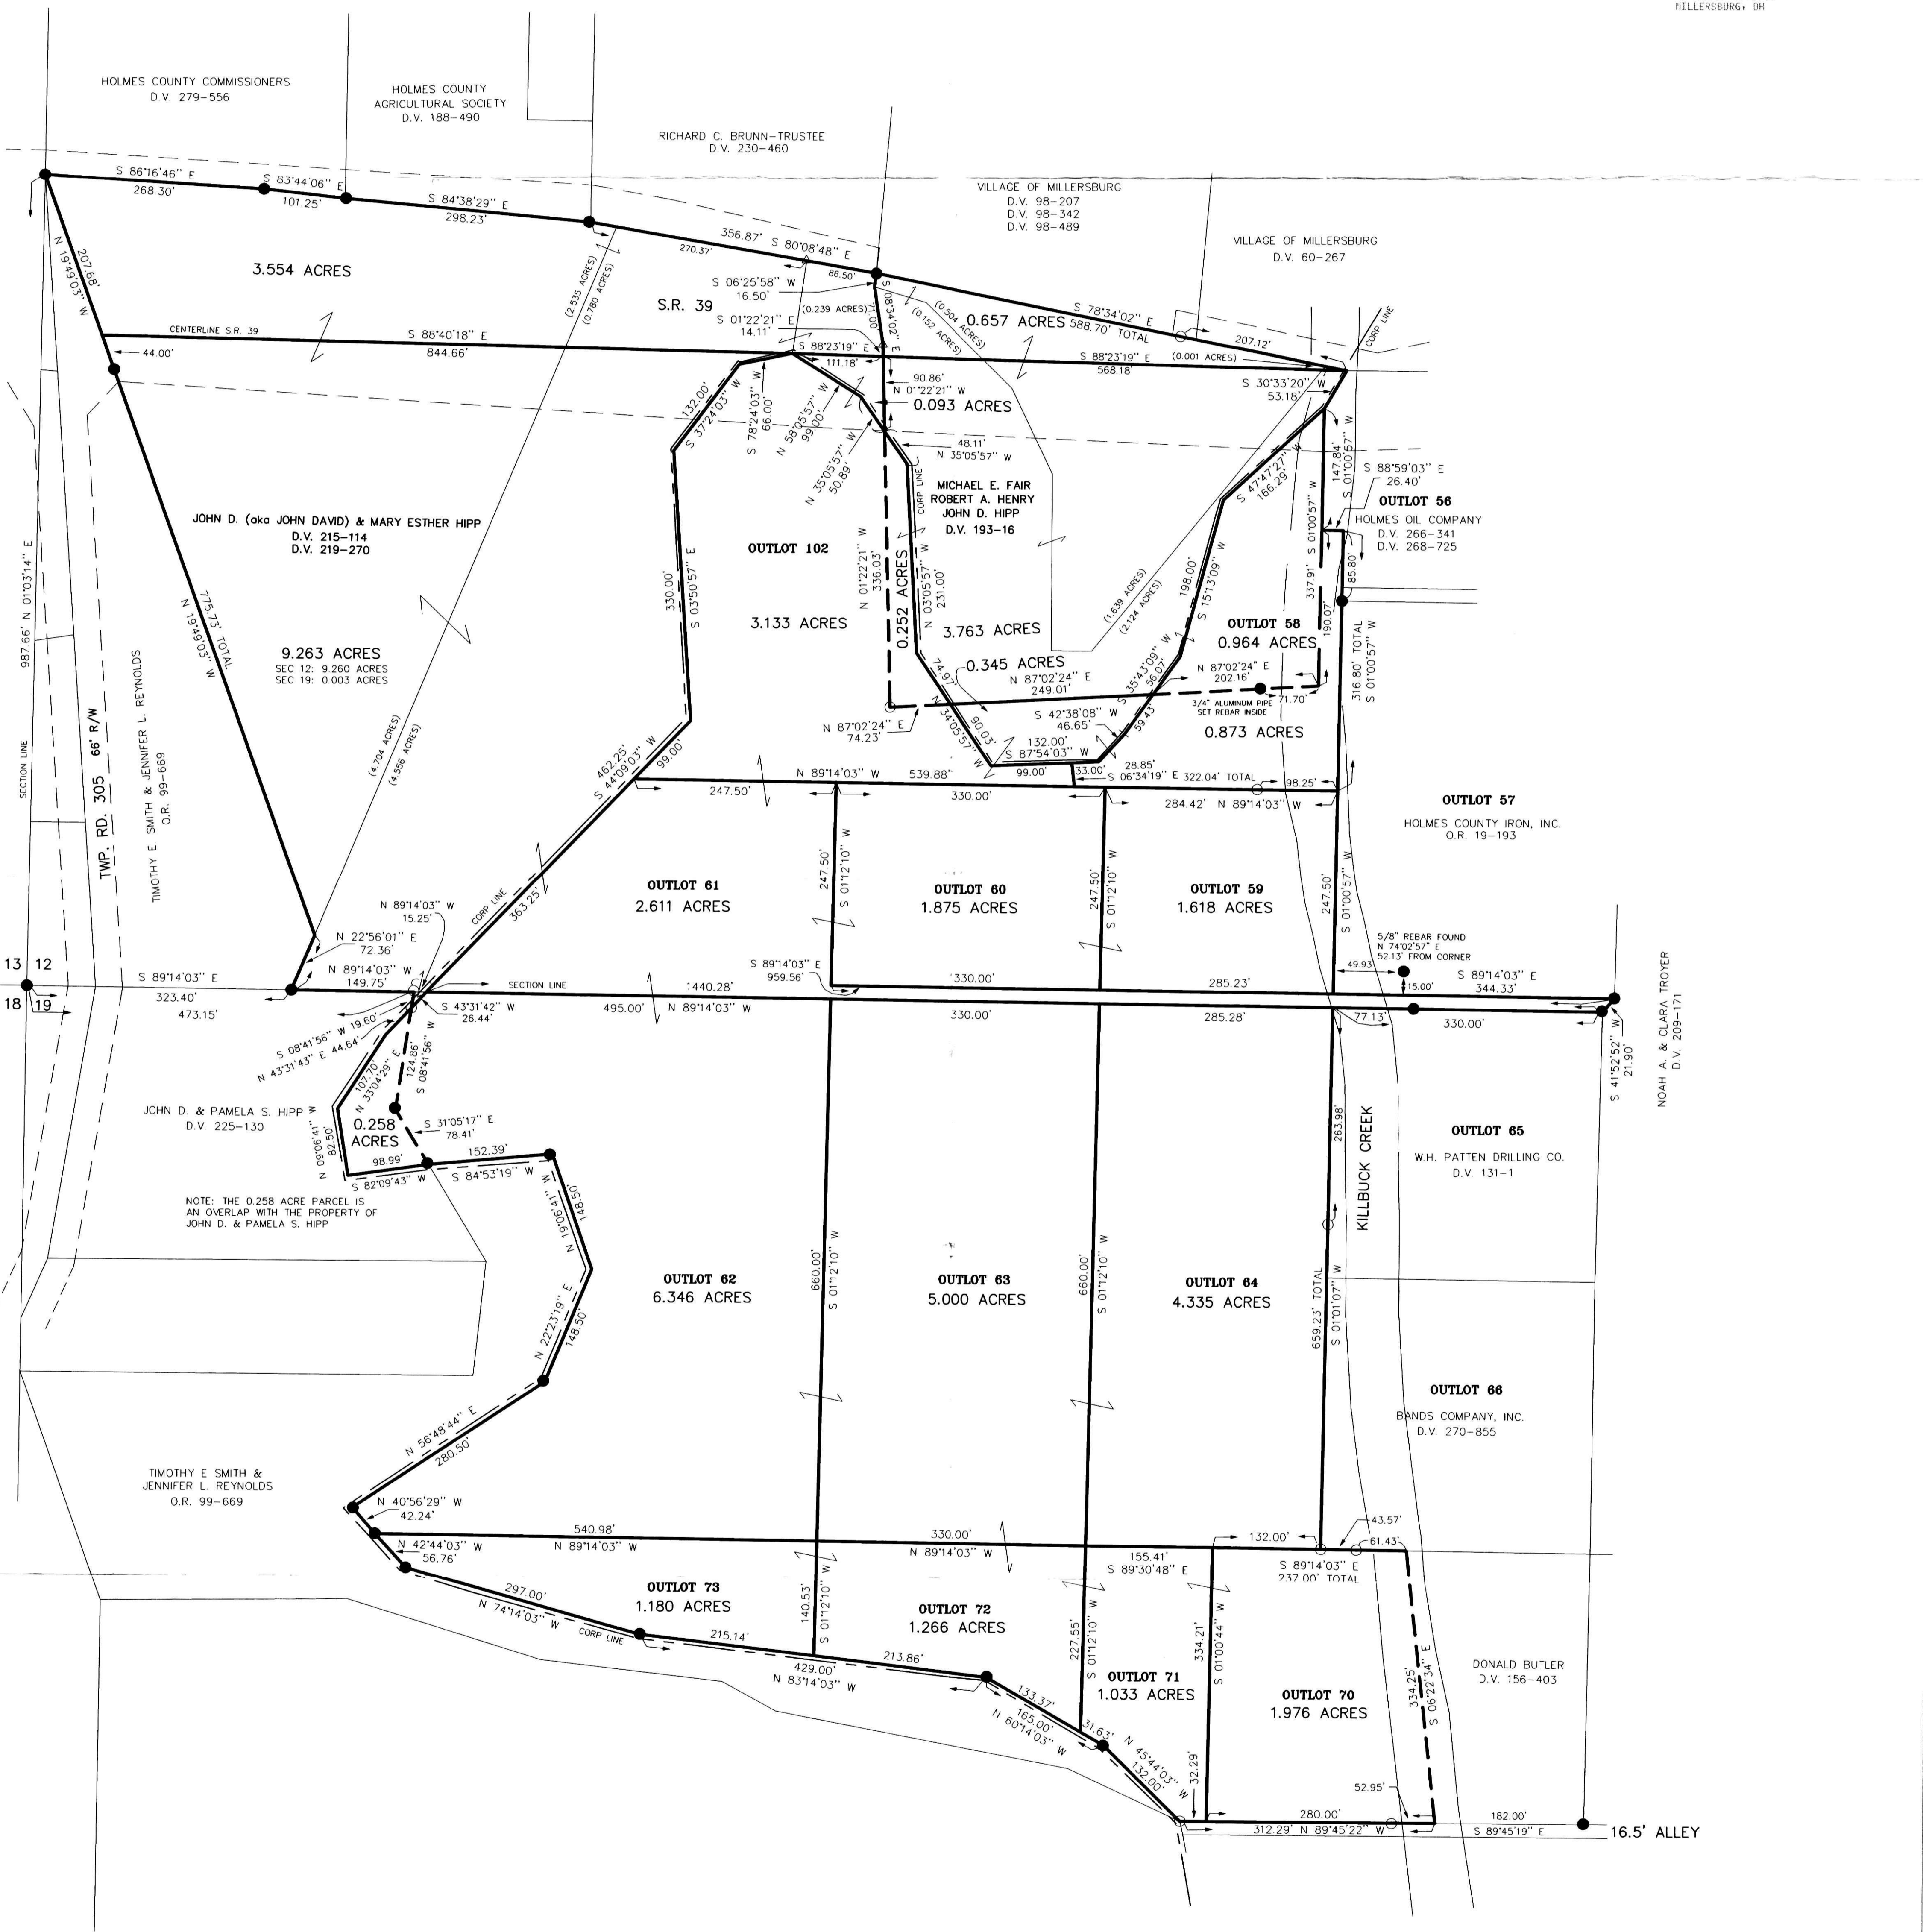

DONALD C. BAKER SURVEYING  
138 N. CLAY ST.  
MILLERSBURG, OHIO 44654  
PH. 330-674-4788  
FAX. 330-674-6027



I CERTIFY THIS SURVEY TO BE CORRECT  
TO THE BEST OF MY KNOWLEDGE.  
*Jamie D. Darr*  
JAMIE D. DARR P.S. 7755  
DATE: MAY 25, 2004  
JDD\ALG  
File Name: C:\JOBS\15-24-04\ERZ

PLAT APPROVED  
12/18/2005