

**PAINT TOWNSHIP**  
**S.E. QTR. SECTION 26**  
**T-15 N; R-11 W**  
**HOLMES COUNTY, OHIO**  
 SURVEYED FOR: JOE MILLER JR.

REFERENCES:

DEED VOL. 161 PAGE 585  
 DEED VOL. 209 PAGE 795  
 DEED VOL. 213 PAGE 185  
 DEED VOL. 265 PAGE 961  
 DEED VOL. 267 PAGE 863, 865, & 867  
 DEED VOL. 273 PAGE 644





O.R. VOL. 43 PAGE 723  
 O.R. VOL. 54 PAGE 744  
 O.R. VOL. 62 PAGE 985

PLAT VOL. 2 PAGE 321  
 PLAT VOL. 12 PAGE 885  
 PLAT VOL. 14 PAGE 760 & 606  
 PLAT VOL. 17 PAGE 546

BEARINGS FROM PLAT VOL. 12 PAGE 885

200500041077  
 Filed for Record in  
 HOLMES COUNTY, OH  
 SALLY MILLER  
 12-29-2005 At 04:17 pm.  
 PLAT LARGE 86.40  
 OR Book: 2 Page 416 - 416  
 ORV 185 pages 2942-2944

200500041077  
 KROFF, WAGNER,  
 HOENENBERGER & LUTZ  
 ORRVILLE, OH 44667

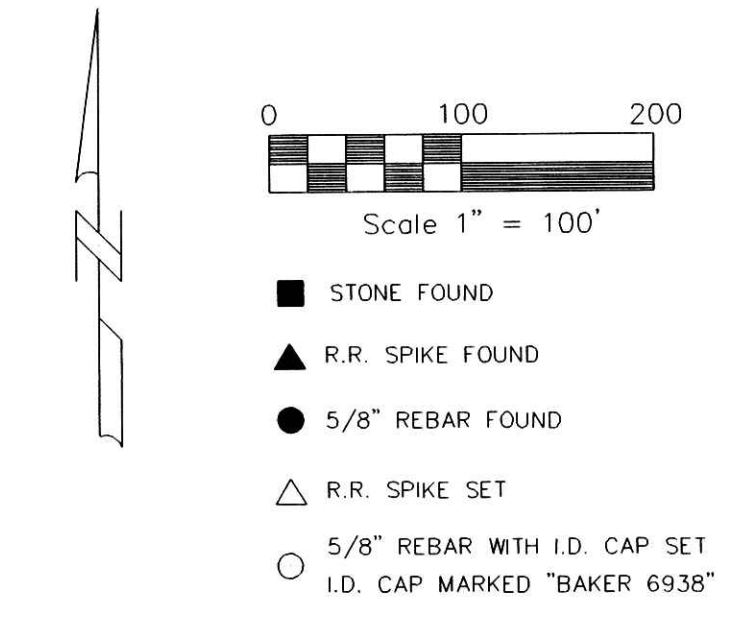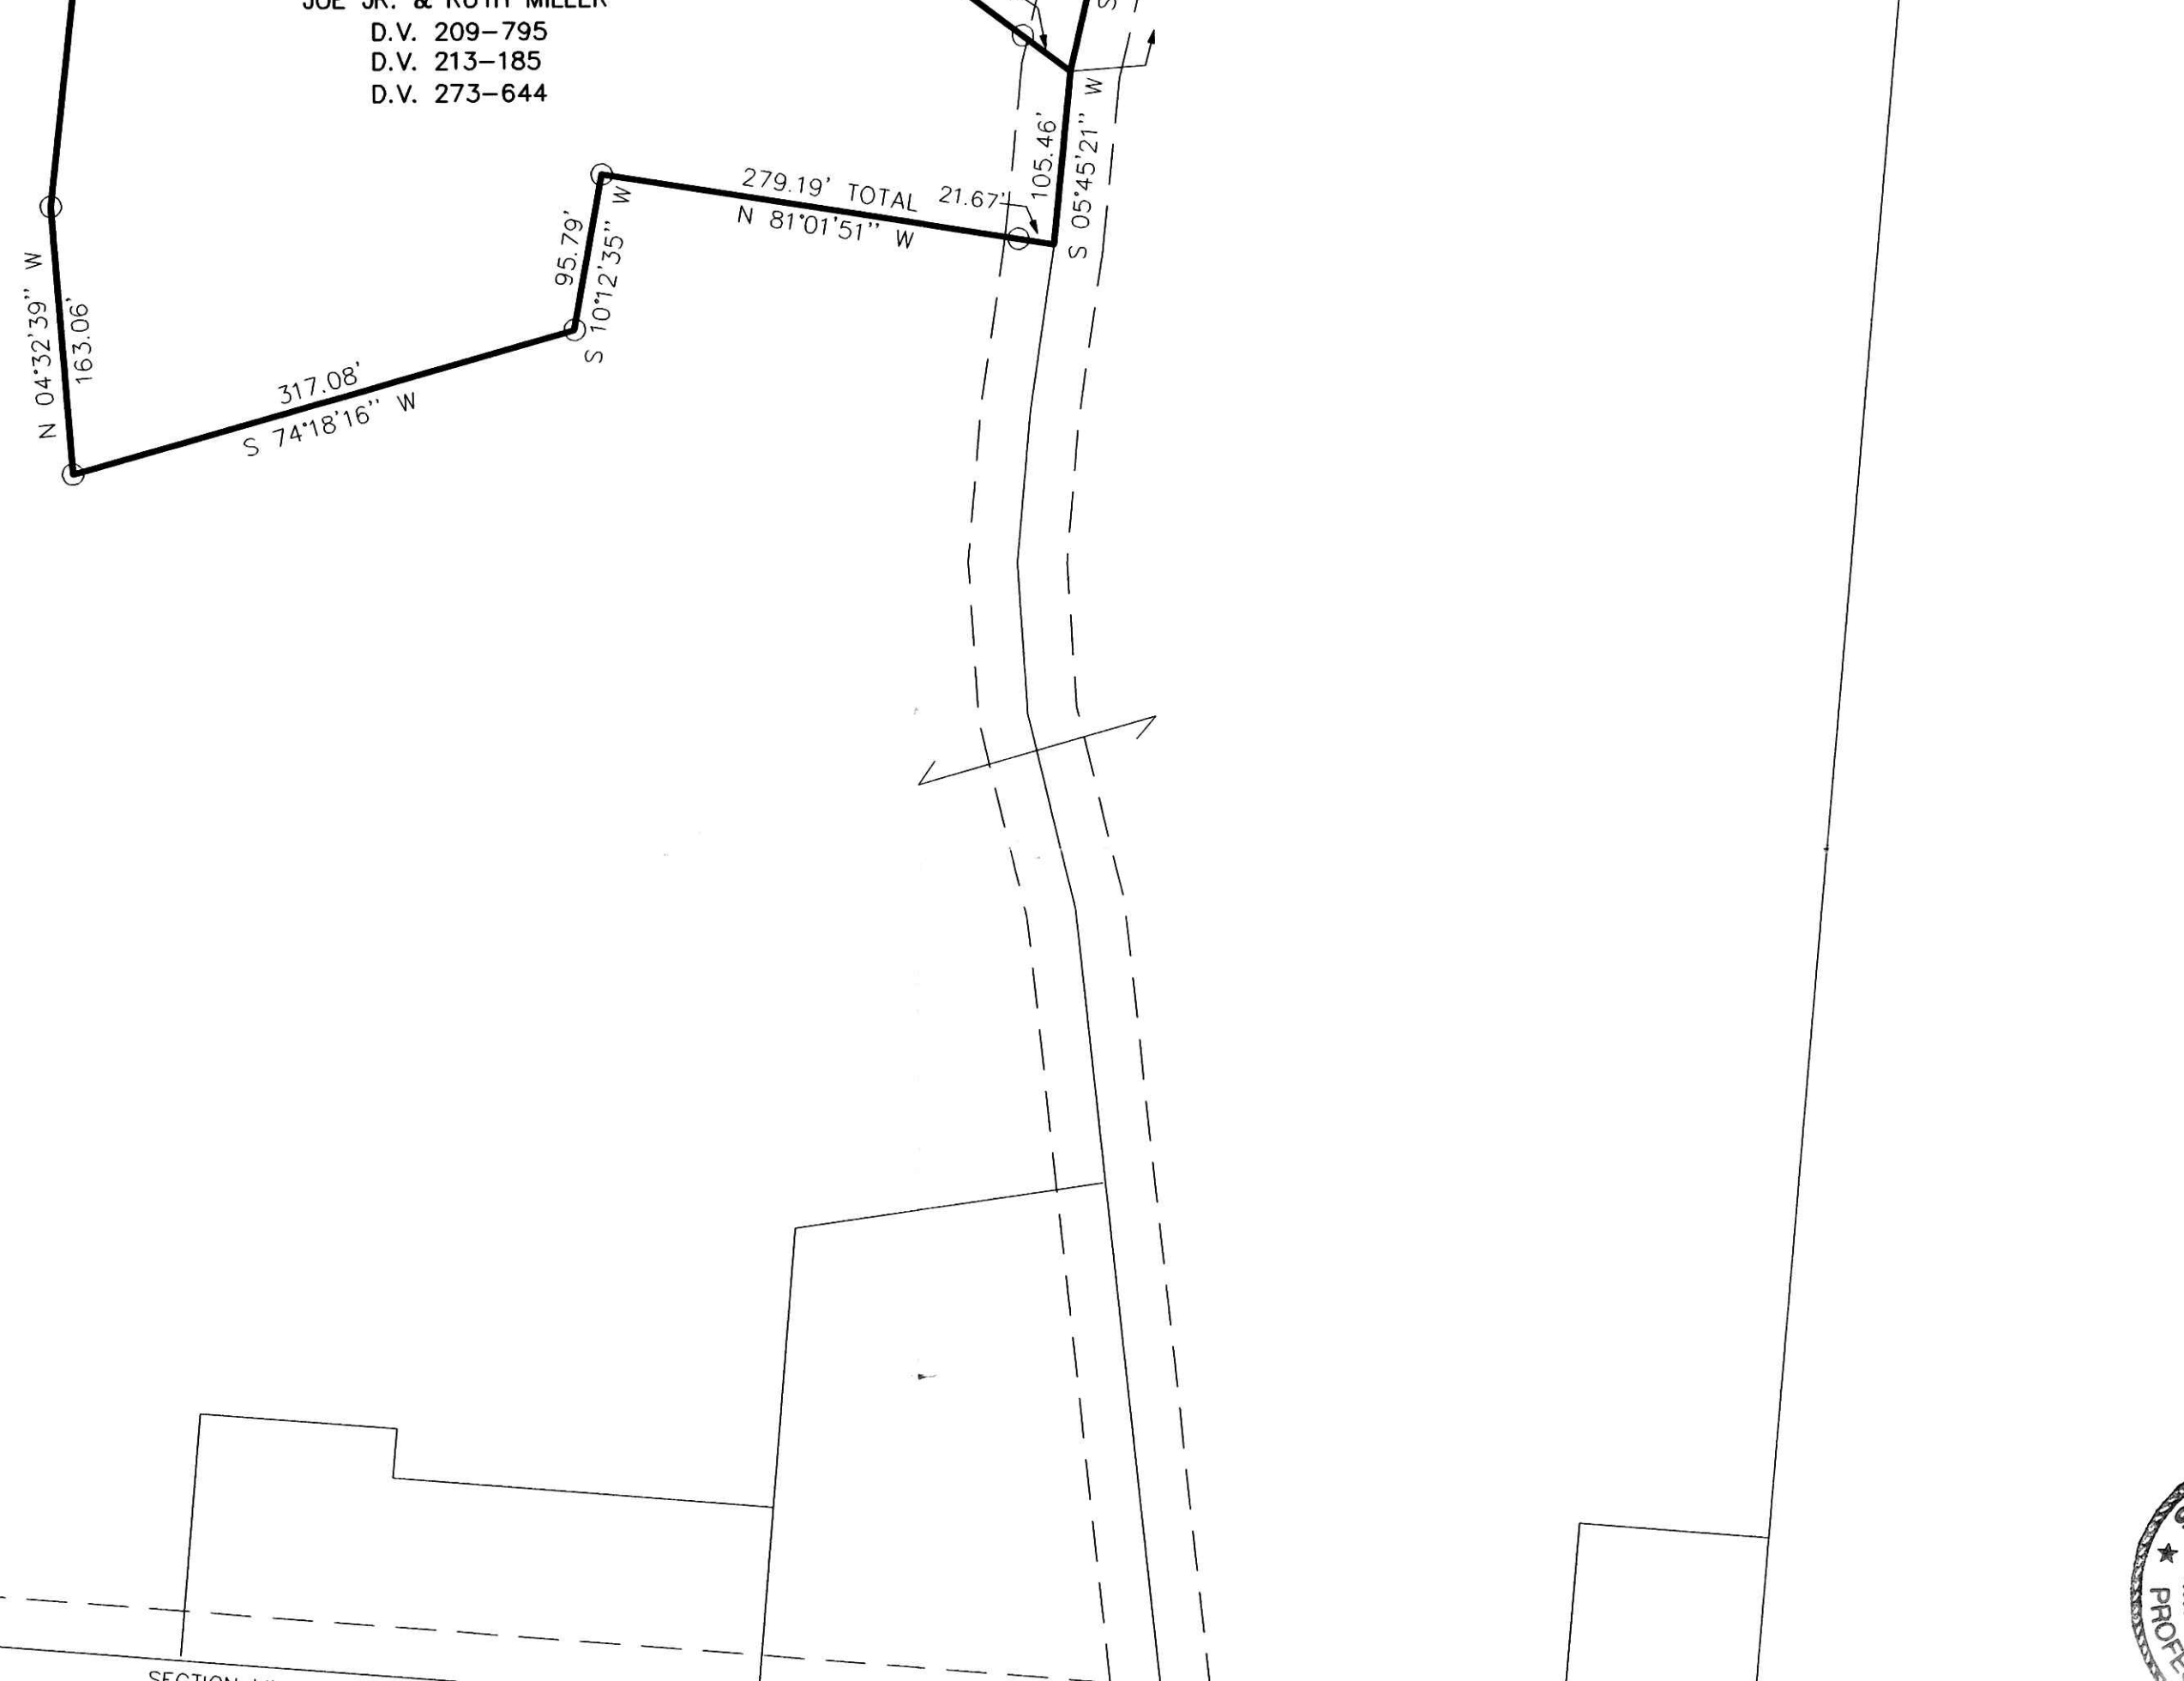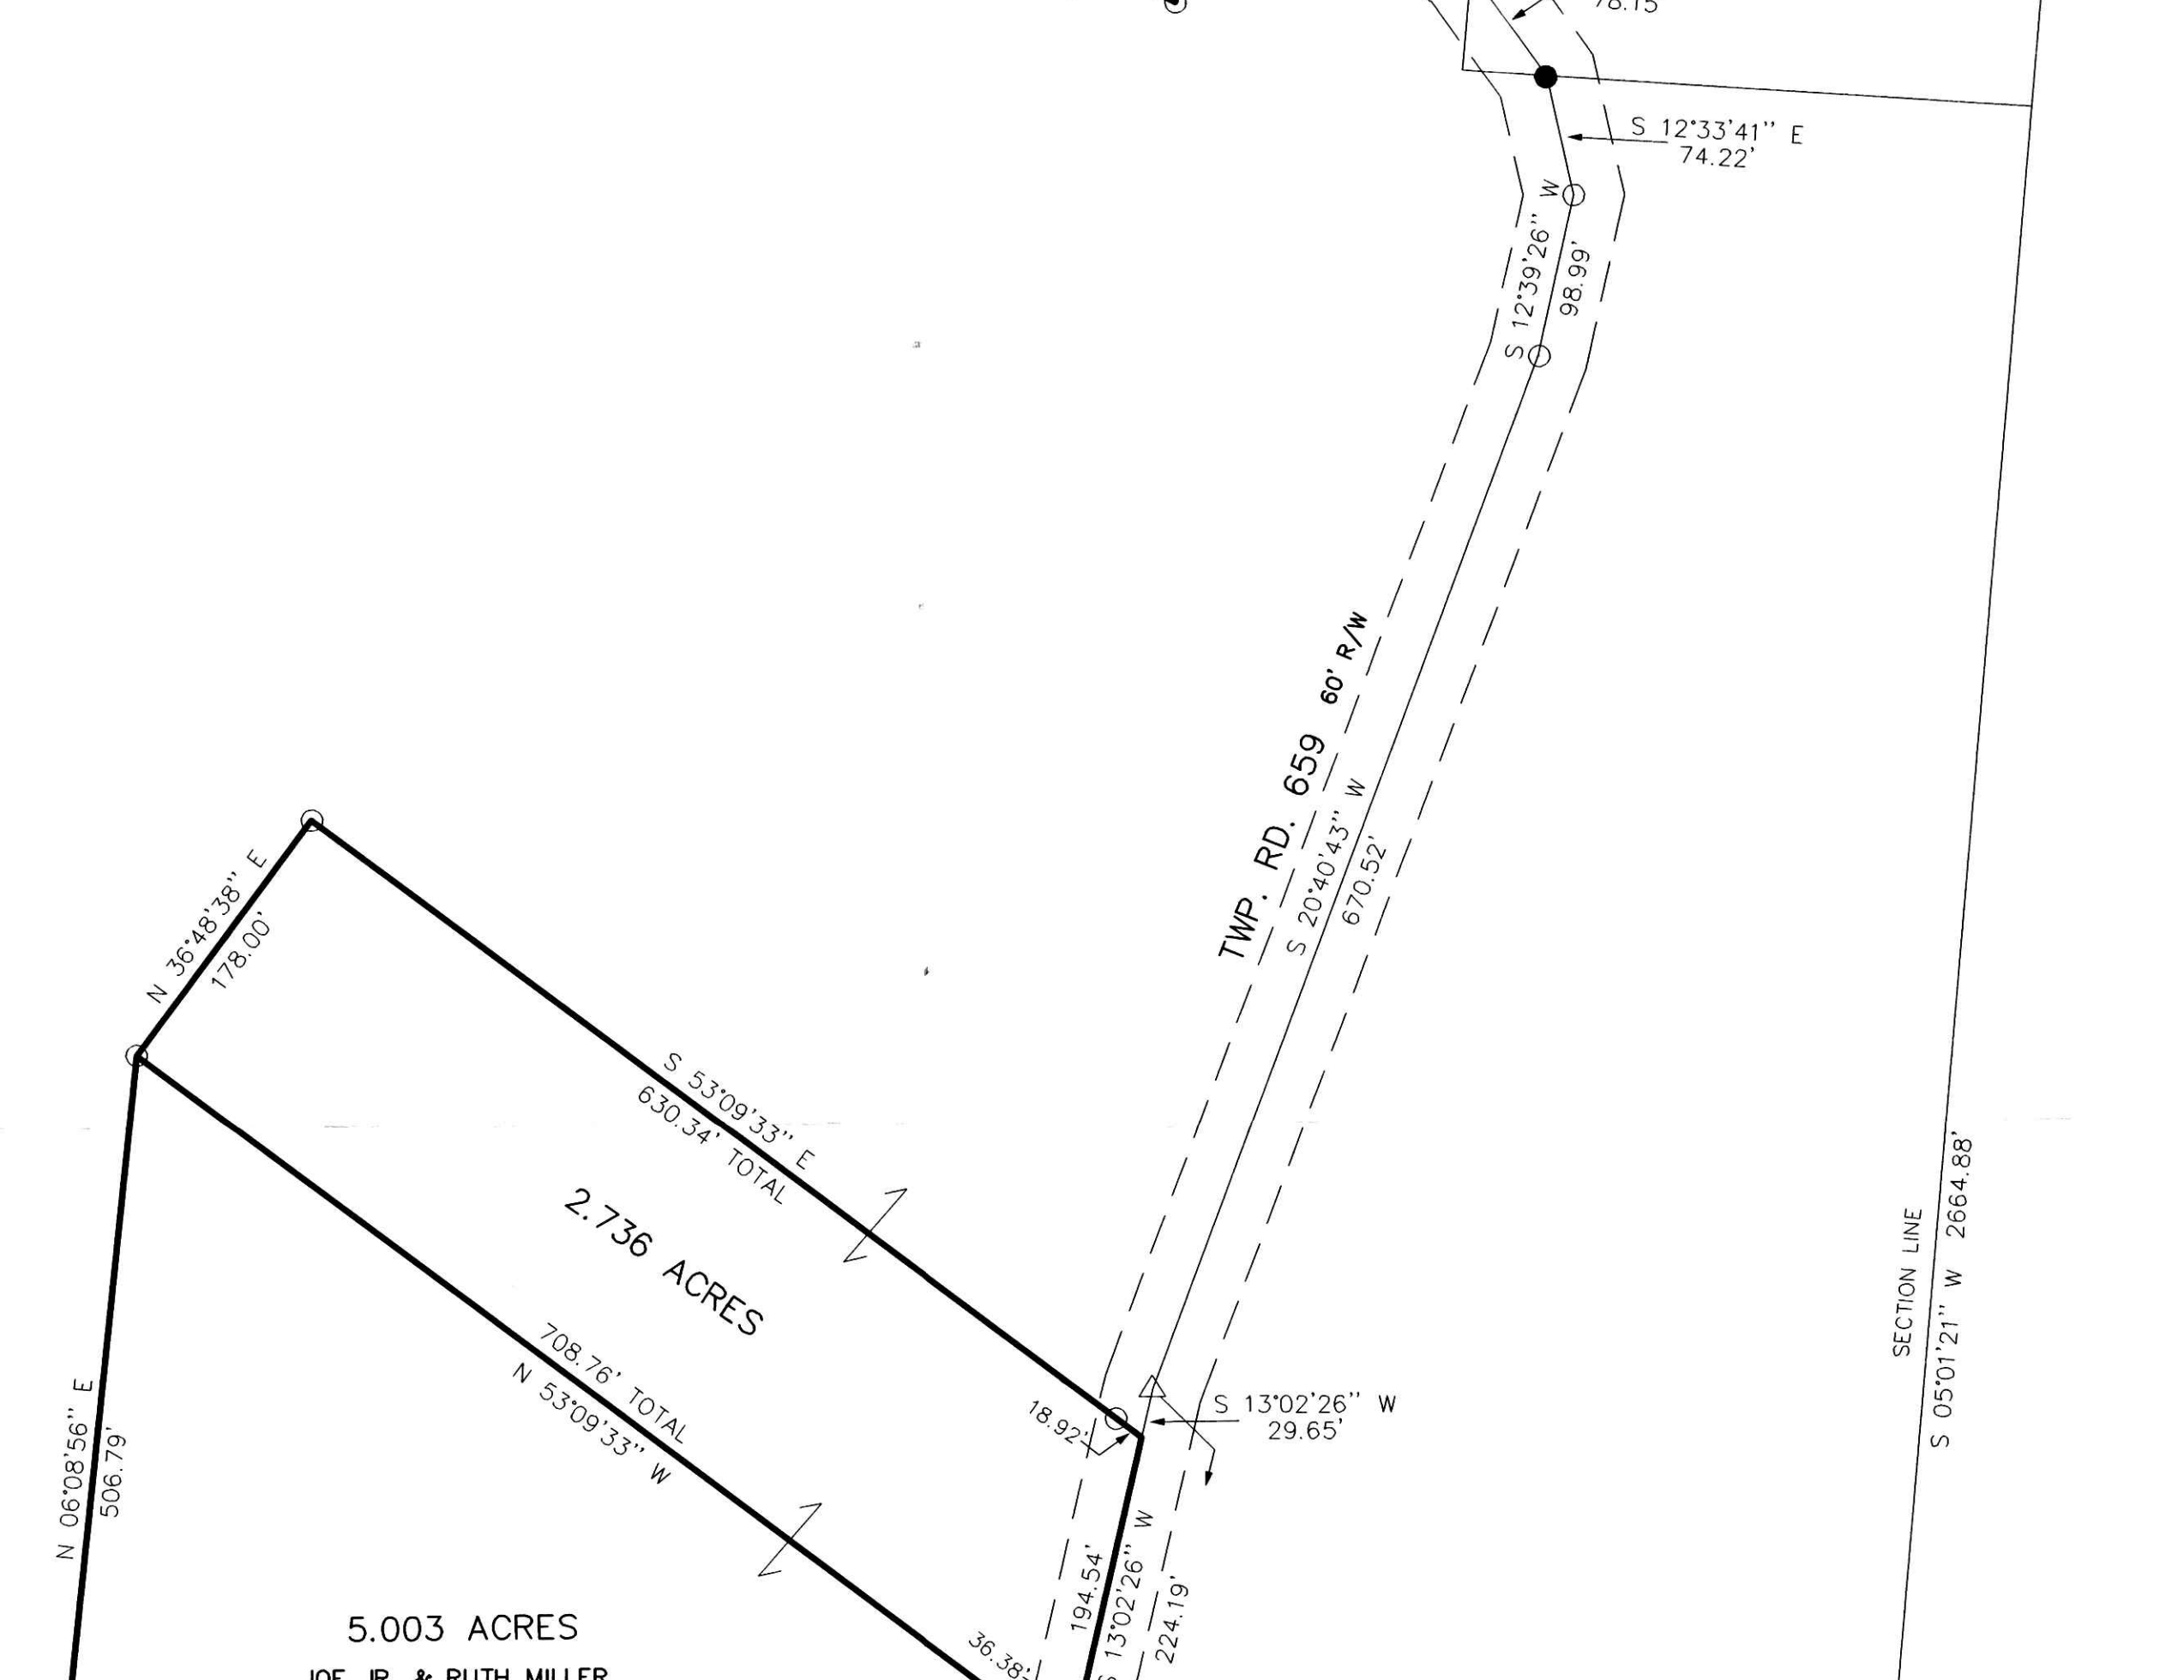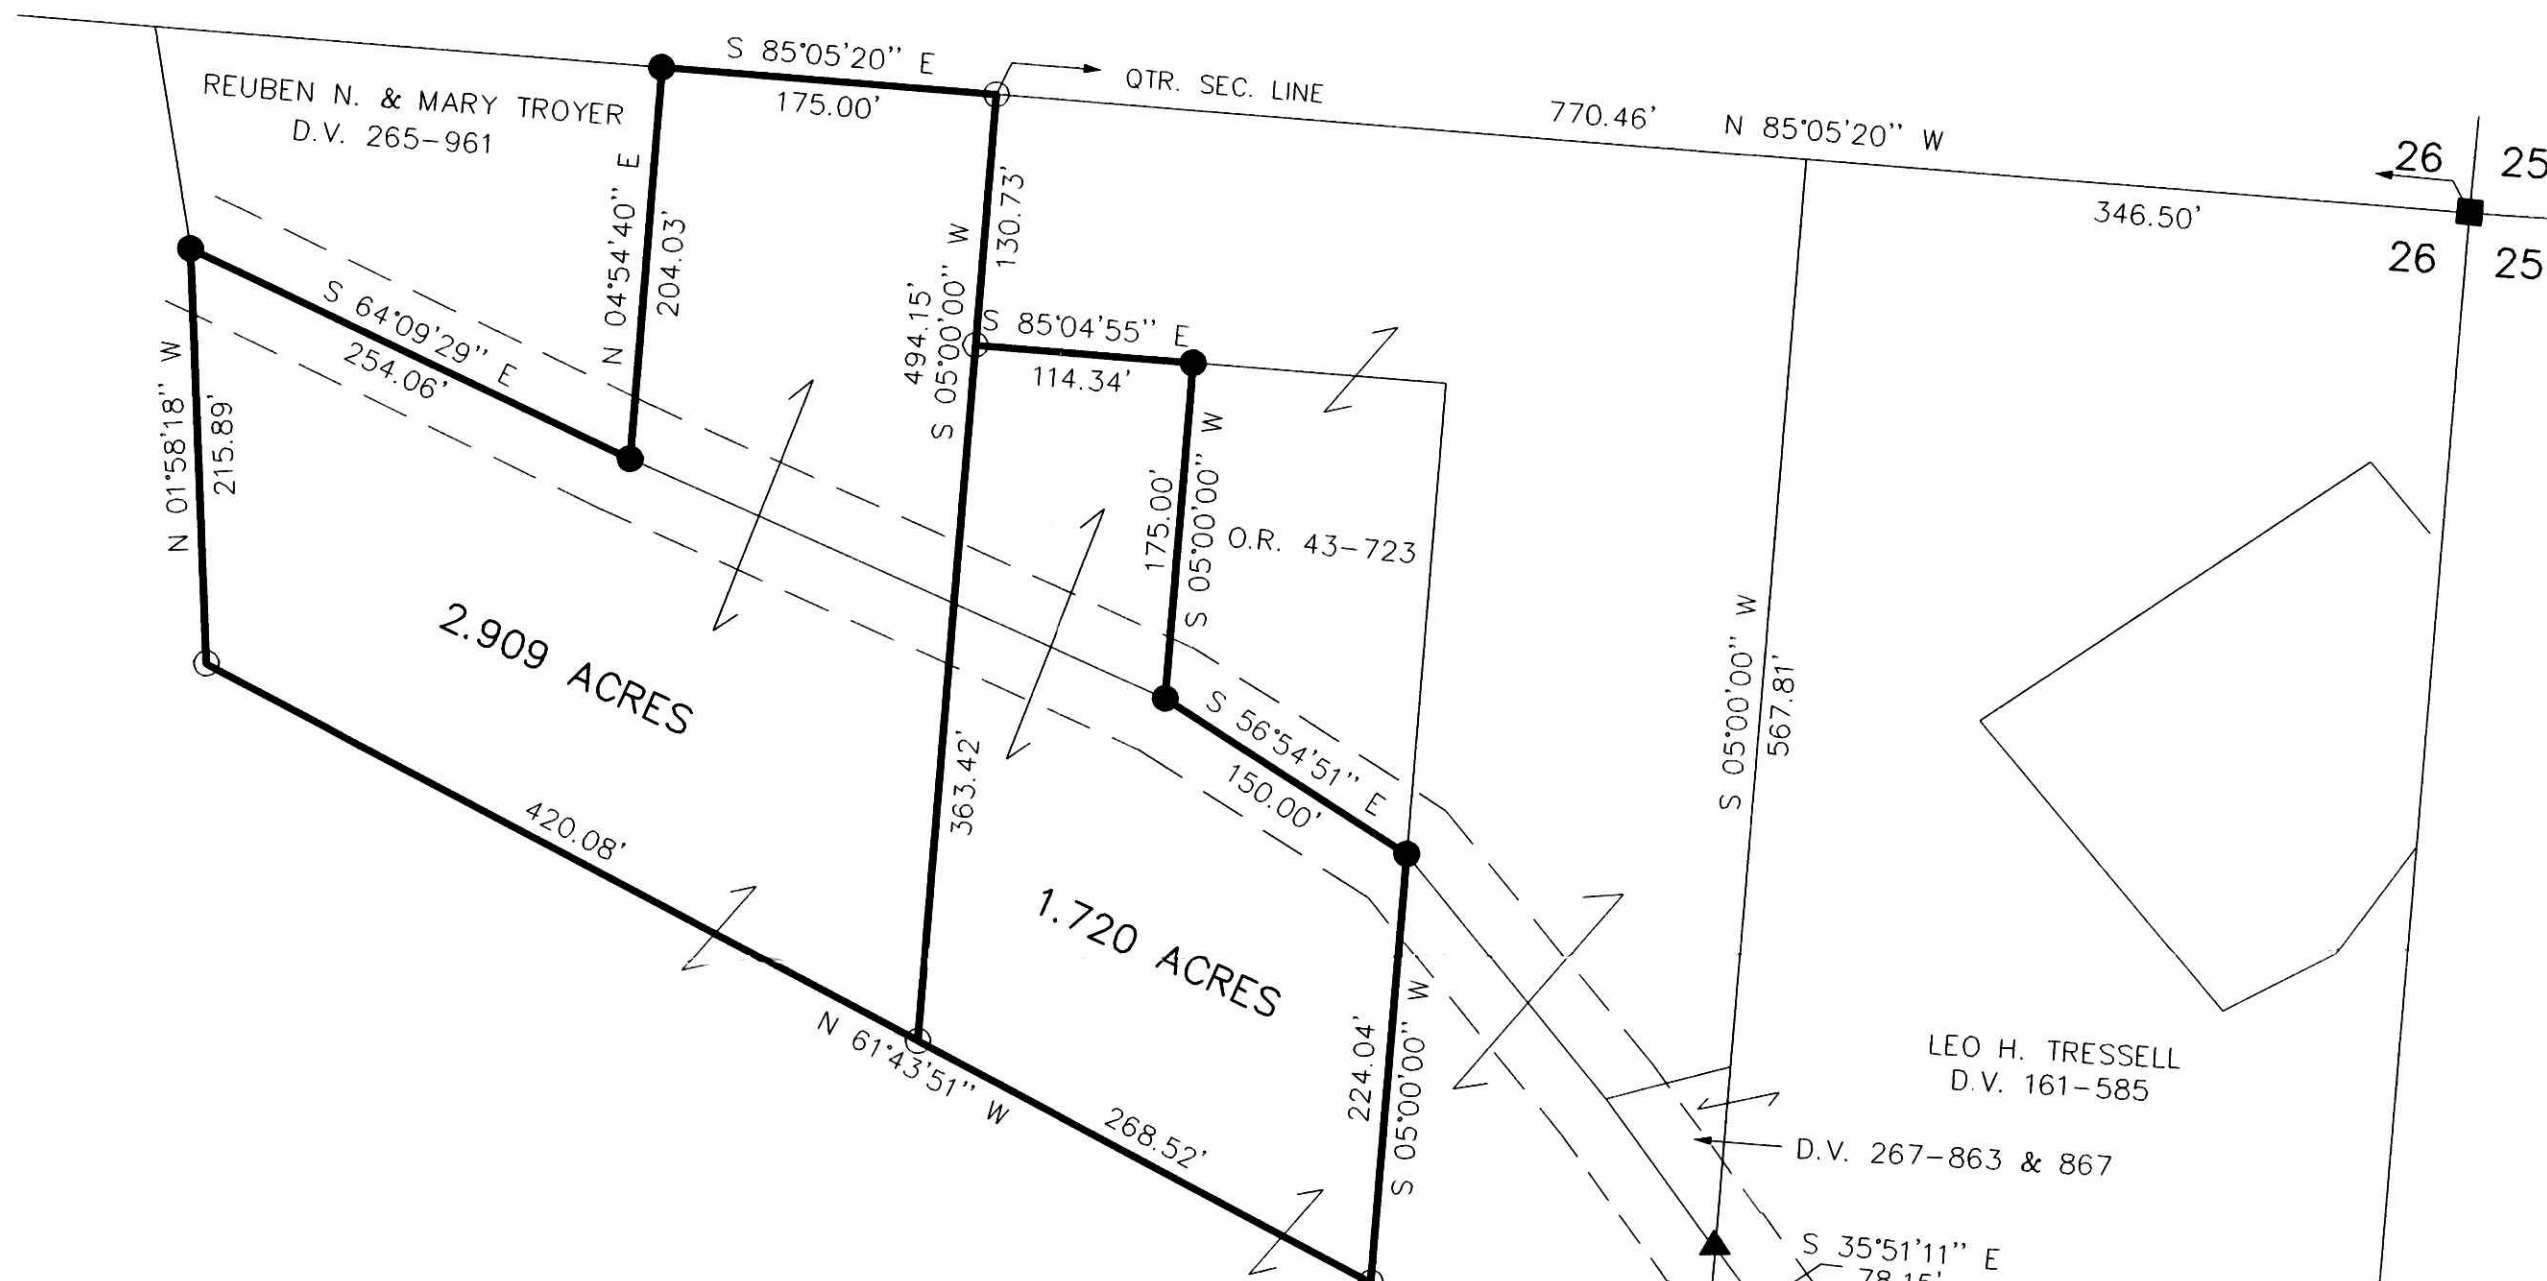

- STONE FOUND
- ▲ R.R. SPIKE FOUND
- 5/8" REBAR FOUND
- △ R.R. SPIKE SET
- 5/8" REBAR WITH I.D. CAP SET
- I.D. CAP MARKED "BAKER 6938"



I CERTIFY THIS SURVEY TO BE CORRECT  
 TO THE BEST OF MY KNOWLEDGE.  
 DONALD C. BAKER P.S. 6938  
 DATE: JAN. 9, 2003 FDB/FCC  
 File Name: C:\JOBS\15-974-02\ERZ

DONALD C. BAKER SURVEYING  
 138 N. CLAY ST.  
 MILLERSBURG, OHIO 44654  
 PH. 330-674-4788  
 FAX 330-674-6027