




KILLBUCK TOWNSHIP
 S.E., N.E., S.W. & N.W. QTRS. SECTION 3
 T-8 N; R-7 W
 HOLMES COUNTY, OHIO

MECHANIC TOWNSHIP
 N.W. QTR. SECTION 2
 T-8 N; R-7 W
 HOLMES COUNTY, OHIO

SURVEYED FOR:
 SHREINER SOLE COMPANY, INC.

- REFERENCES:
- DEED VOL. 203 PAGE 632
 - DEED VOL. 200 PAGE 264
 - DEED VOL. 237 PAGE 338
 - DEED VOL. 273 PAGE 376
 - DEED VOL. 219 PAGE 772
 - DEED VOL. 274 PAGE 765
 - DEED VOL. 218 PAGE 320
 - DEED VOL. 274 PAGE 762
 - O.R. VOL. 36 PAGE 646
 - O.R. VOL. 174 PAGE 3073
 - O.R. VOL. 56 PAGE 833
 - O.R. VOL. 74 PAGE 44
 - O.R. VOL. 66 PAGE 22 & 43
 - PLAT VOL. 9 PAGE 81
 - PLAT VOL. 16 PAGE 580
 - PLAT VOL. 15 PAGE 156
 - PLAT VOL. 2 PAGE 258
 - PLAT VOL. 16 PAGE 780
 - PLAT VOL. 15 PAGE 56
 - PLAT VOL. 14 PAGE 971
 - PLAT VOL. 8 PAGE 100
 - PLAT VOL. 19 PAGE 173
 - PLAT VOL. 10 PAGE 104
 - PLAT VOL. 11 PAGE 173
 - PLAT VOL. 17 PAGE 738
 - PLAT VOL. 15 PAGE 101
 - PLAT VOL. 15 PAGE 126

BEARINGS FROM PLAT VOL. 15 PAGE 101

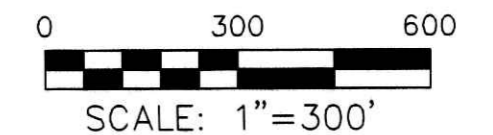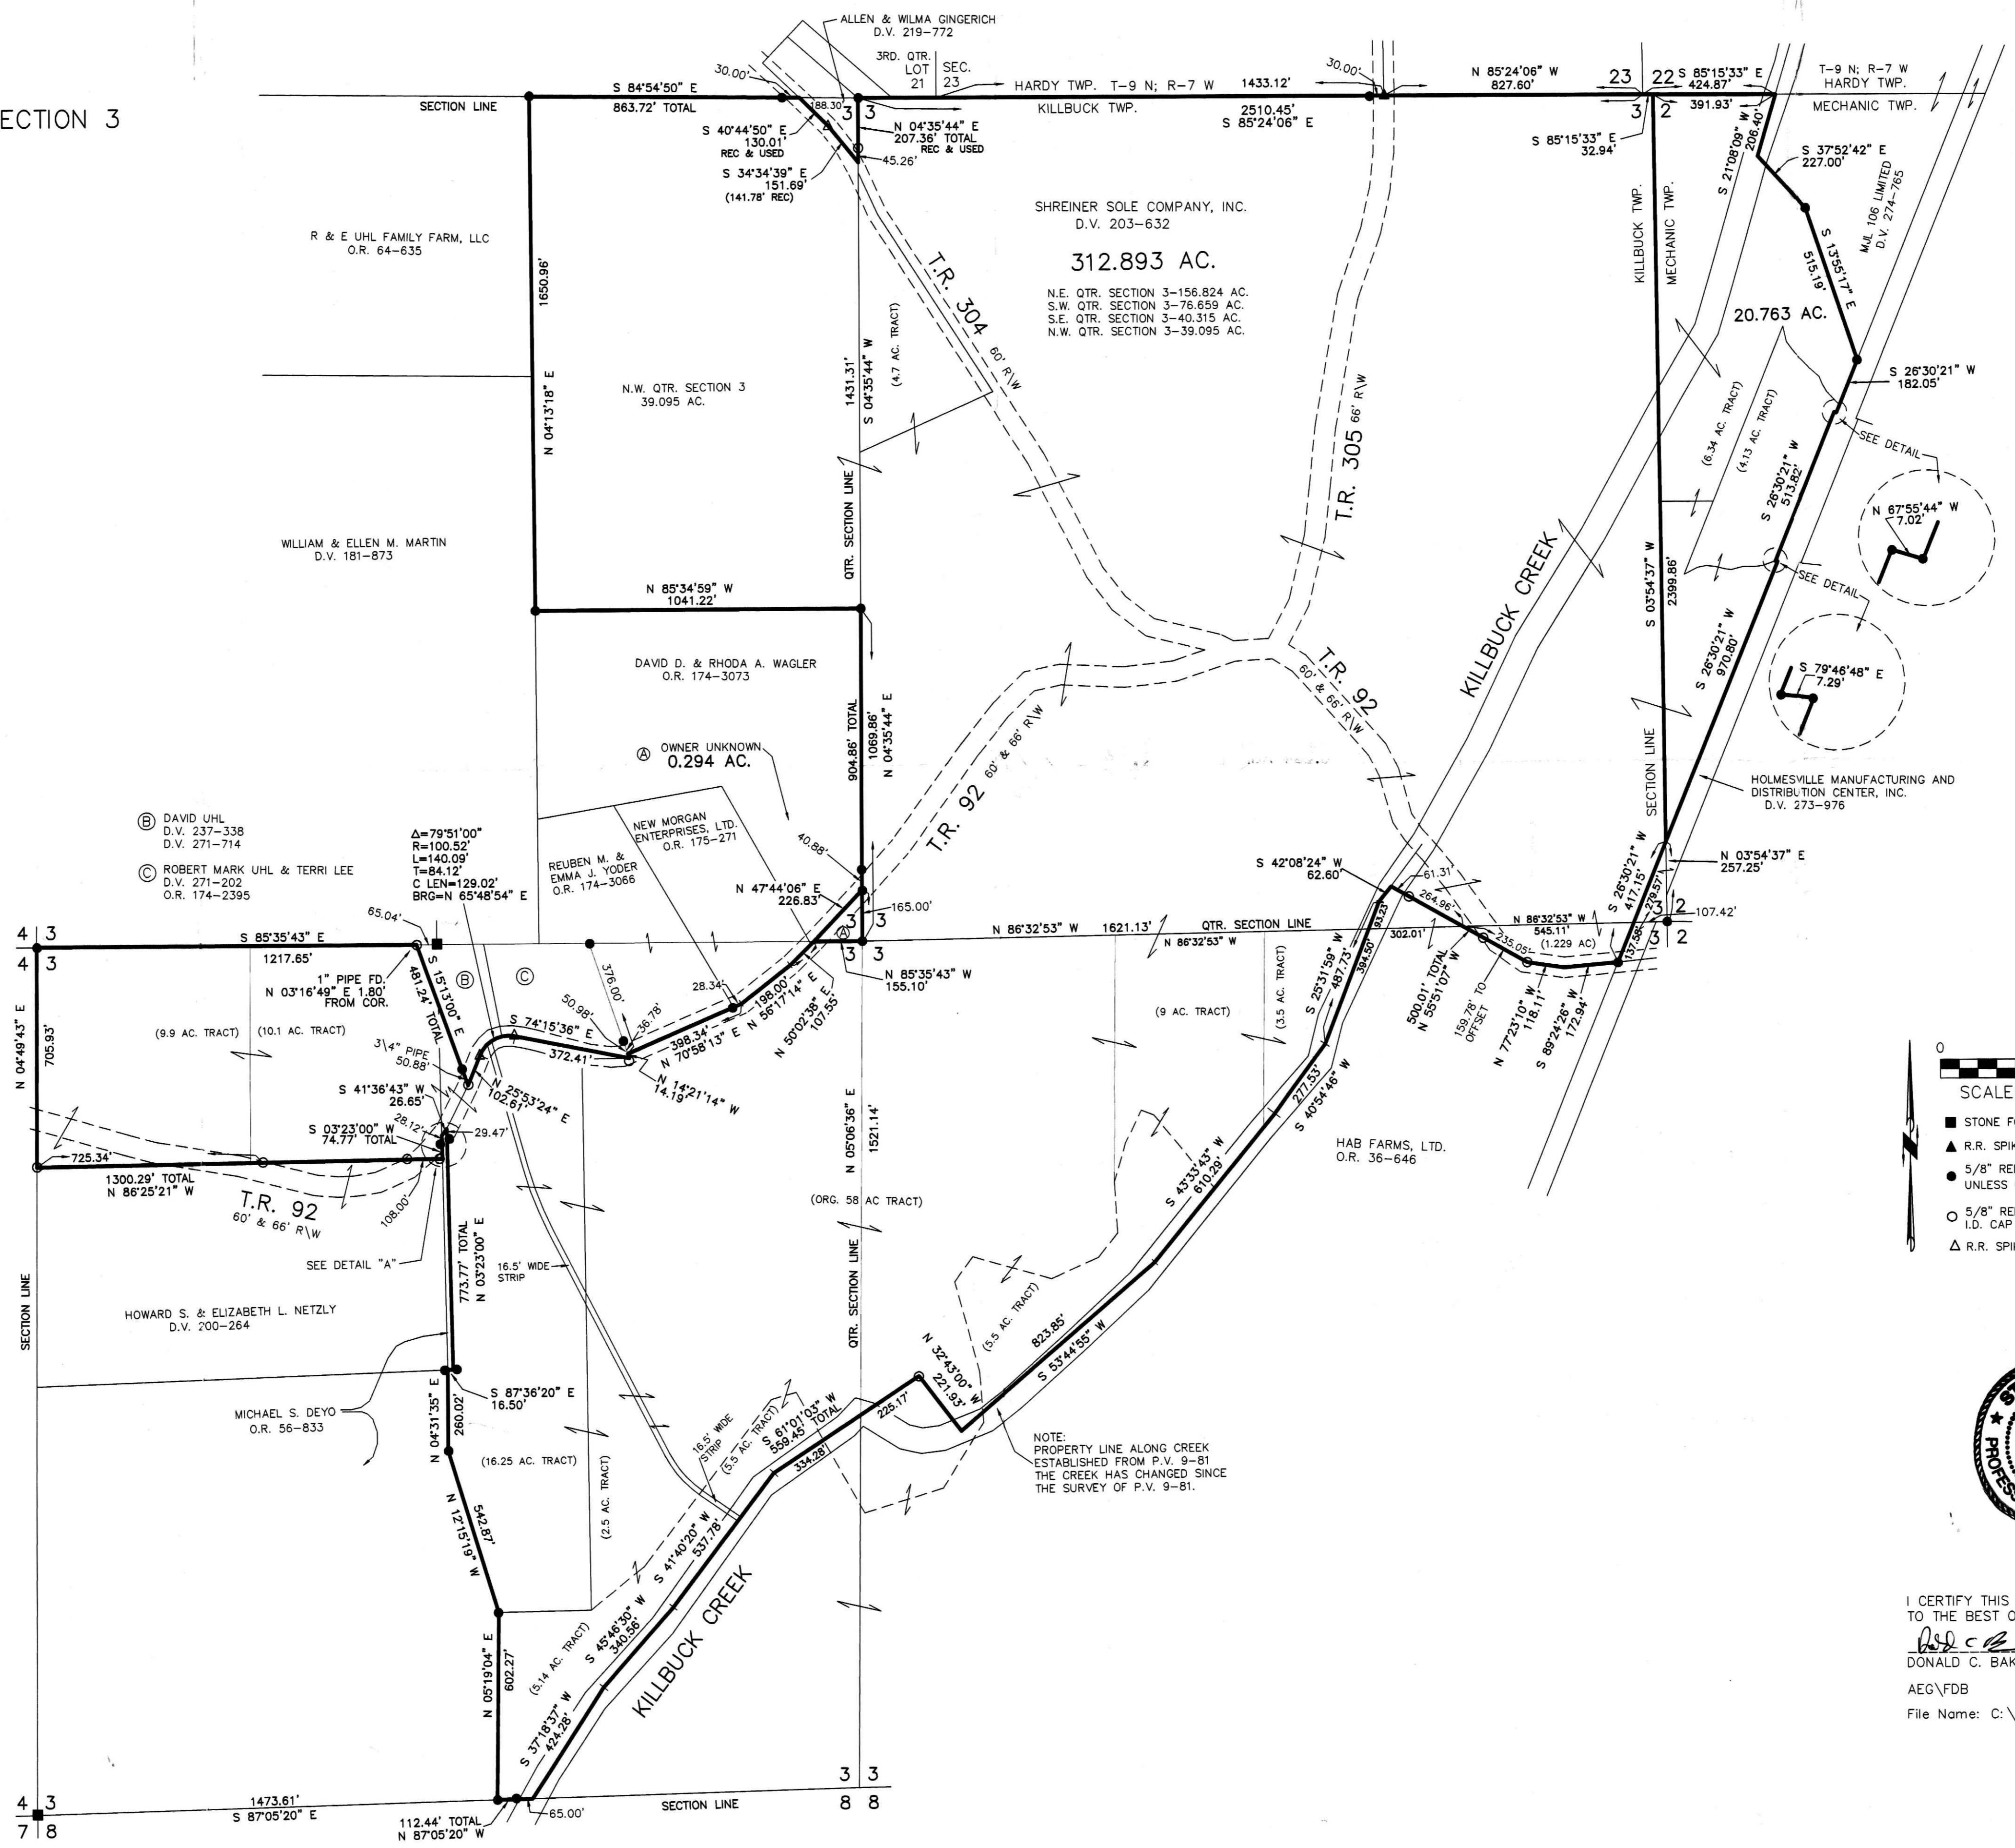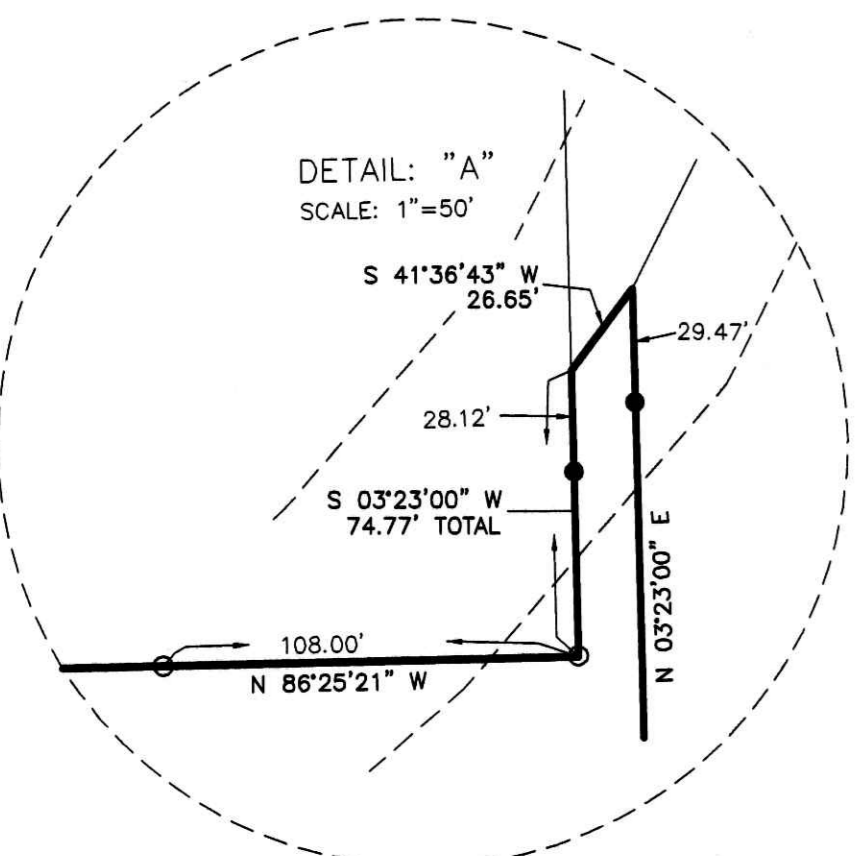

- STONE FOUND
- ▲ R.R. SPIKE FOUND
- 5/8" REBAR FOUND
- 5/8" REBAR WITH I.D. CAP SET
- I.D. CAP MARKED "BAKER 6938"
- △ R.R. SPIKE SET

200600041203
 Filed for Record in
 HOLMES COUNTY, OH
 SALLY MILLER
 01-06-2006 At 03:55 pm.
 PLAT LARGE 86.40
 OR Book 3 Page 3 - 3
 c/v 186 page 13



I CERTIFY THIS SURVEY TO BE CORRECT
 TO THE BEST OF MY KNOWLEDGE.
 Donald C. Baker PS 6938
 AEG\FDB DATE: OCT. 20, 2005
 File Name: C:\JOBS\5-635A-05

DONALD C. BAKER SURVEYING
 138 N. CLAY ST.
 MILLERSBURG, OH 44654
 PH. 330-674-4788
 FAX: 330-674-6027

200600041203
 FRENCH RIDGE
 TITLE
 MILLERSBURG, OH

PLAT APPROVED
 11/22/2005