


200800055744  
Filed for Record in  
HOLMES COUNTY, OH  
SALLY MILLER  
04-22-2008 At 01:58 pm.  
PLAT LARGE 86.40  
DR Book 2 Page 461 - 461  
ORV 204 page 240

200800055744  
PAUL MILLER LAW OFFICE  
MILLERSBURG OH 44654

MECHANIC TOWNSHIP  
N.E. QTR. SECTION 11  
T-8 N; R-6 W  
HOLMES COUNTY, OHIO



CLARK TOWNSHIP  
S.W. QTR. SECTION 6  
N.W. QTR. SECTION 15  
T-8 N; R-5 W  
HOLMES COUNTY, OHIO

SURVEYED FOR: LEVI RABER

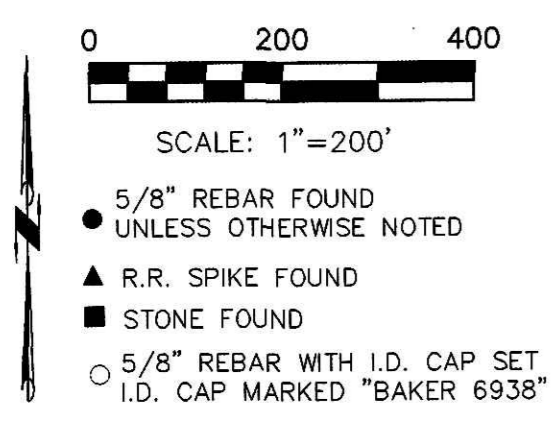

REFERENCES

- DEED VOL. 227 PAGE 599
  - DEED VOL. 162 PAGE 20
  - DEED VOL. 247 PAGE 158
  - DEED VOL. 210 PAGE 208
  - DEED VOL. 204 PAGE 589
  - DEED VOL. 205 PAGE 80
  - DEED VOL. 230 PAGE 532
  - DEED VOL. 264 PAGE 184
  - PLAT VOL. 7 PAGE 119
  - PLAT VOL. 12 PAGE 317
  - PLAT VOL. 18 PAGE 253
  - PLAT VOL. 19 PAGE 596
  - PLAT VOL. 12 PAGE 427
  - PLAT VOL. 13 PAGE 104
  - PLAT VOL. 18 PAGE 241
  - PLAT VOL. 9 PAGE 4
  - SURVEY RECORD 4 PAGE 243
  - SURVEY RECORD 4 PAGE 244
  - SURVEY RECORD 5 PAGE 92
- BEARINGS FROM GEODETIC NORTH

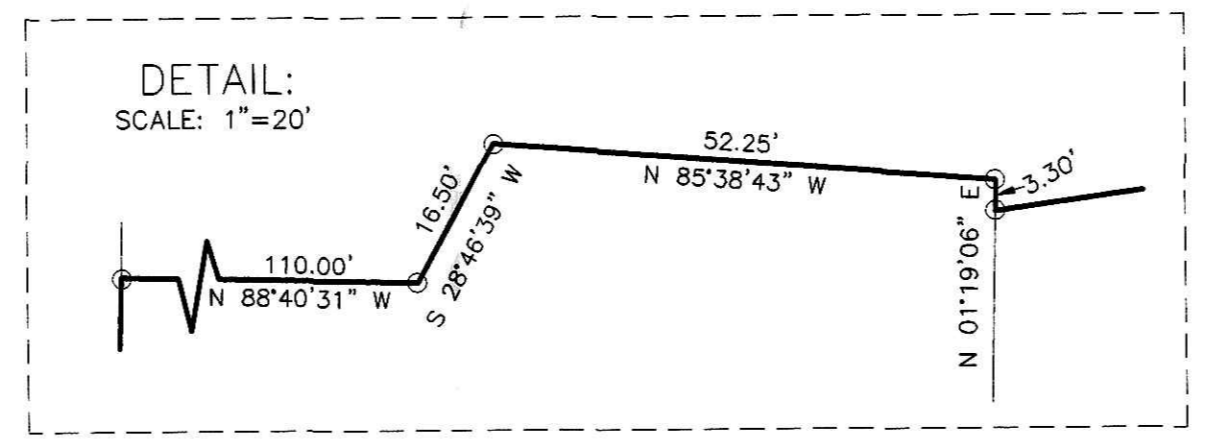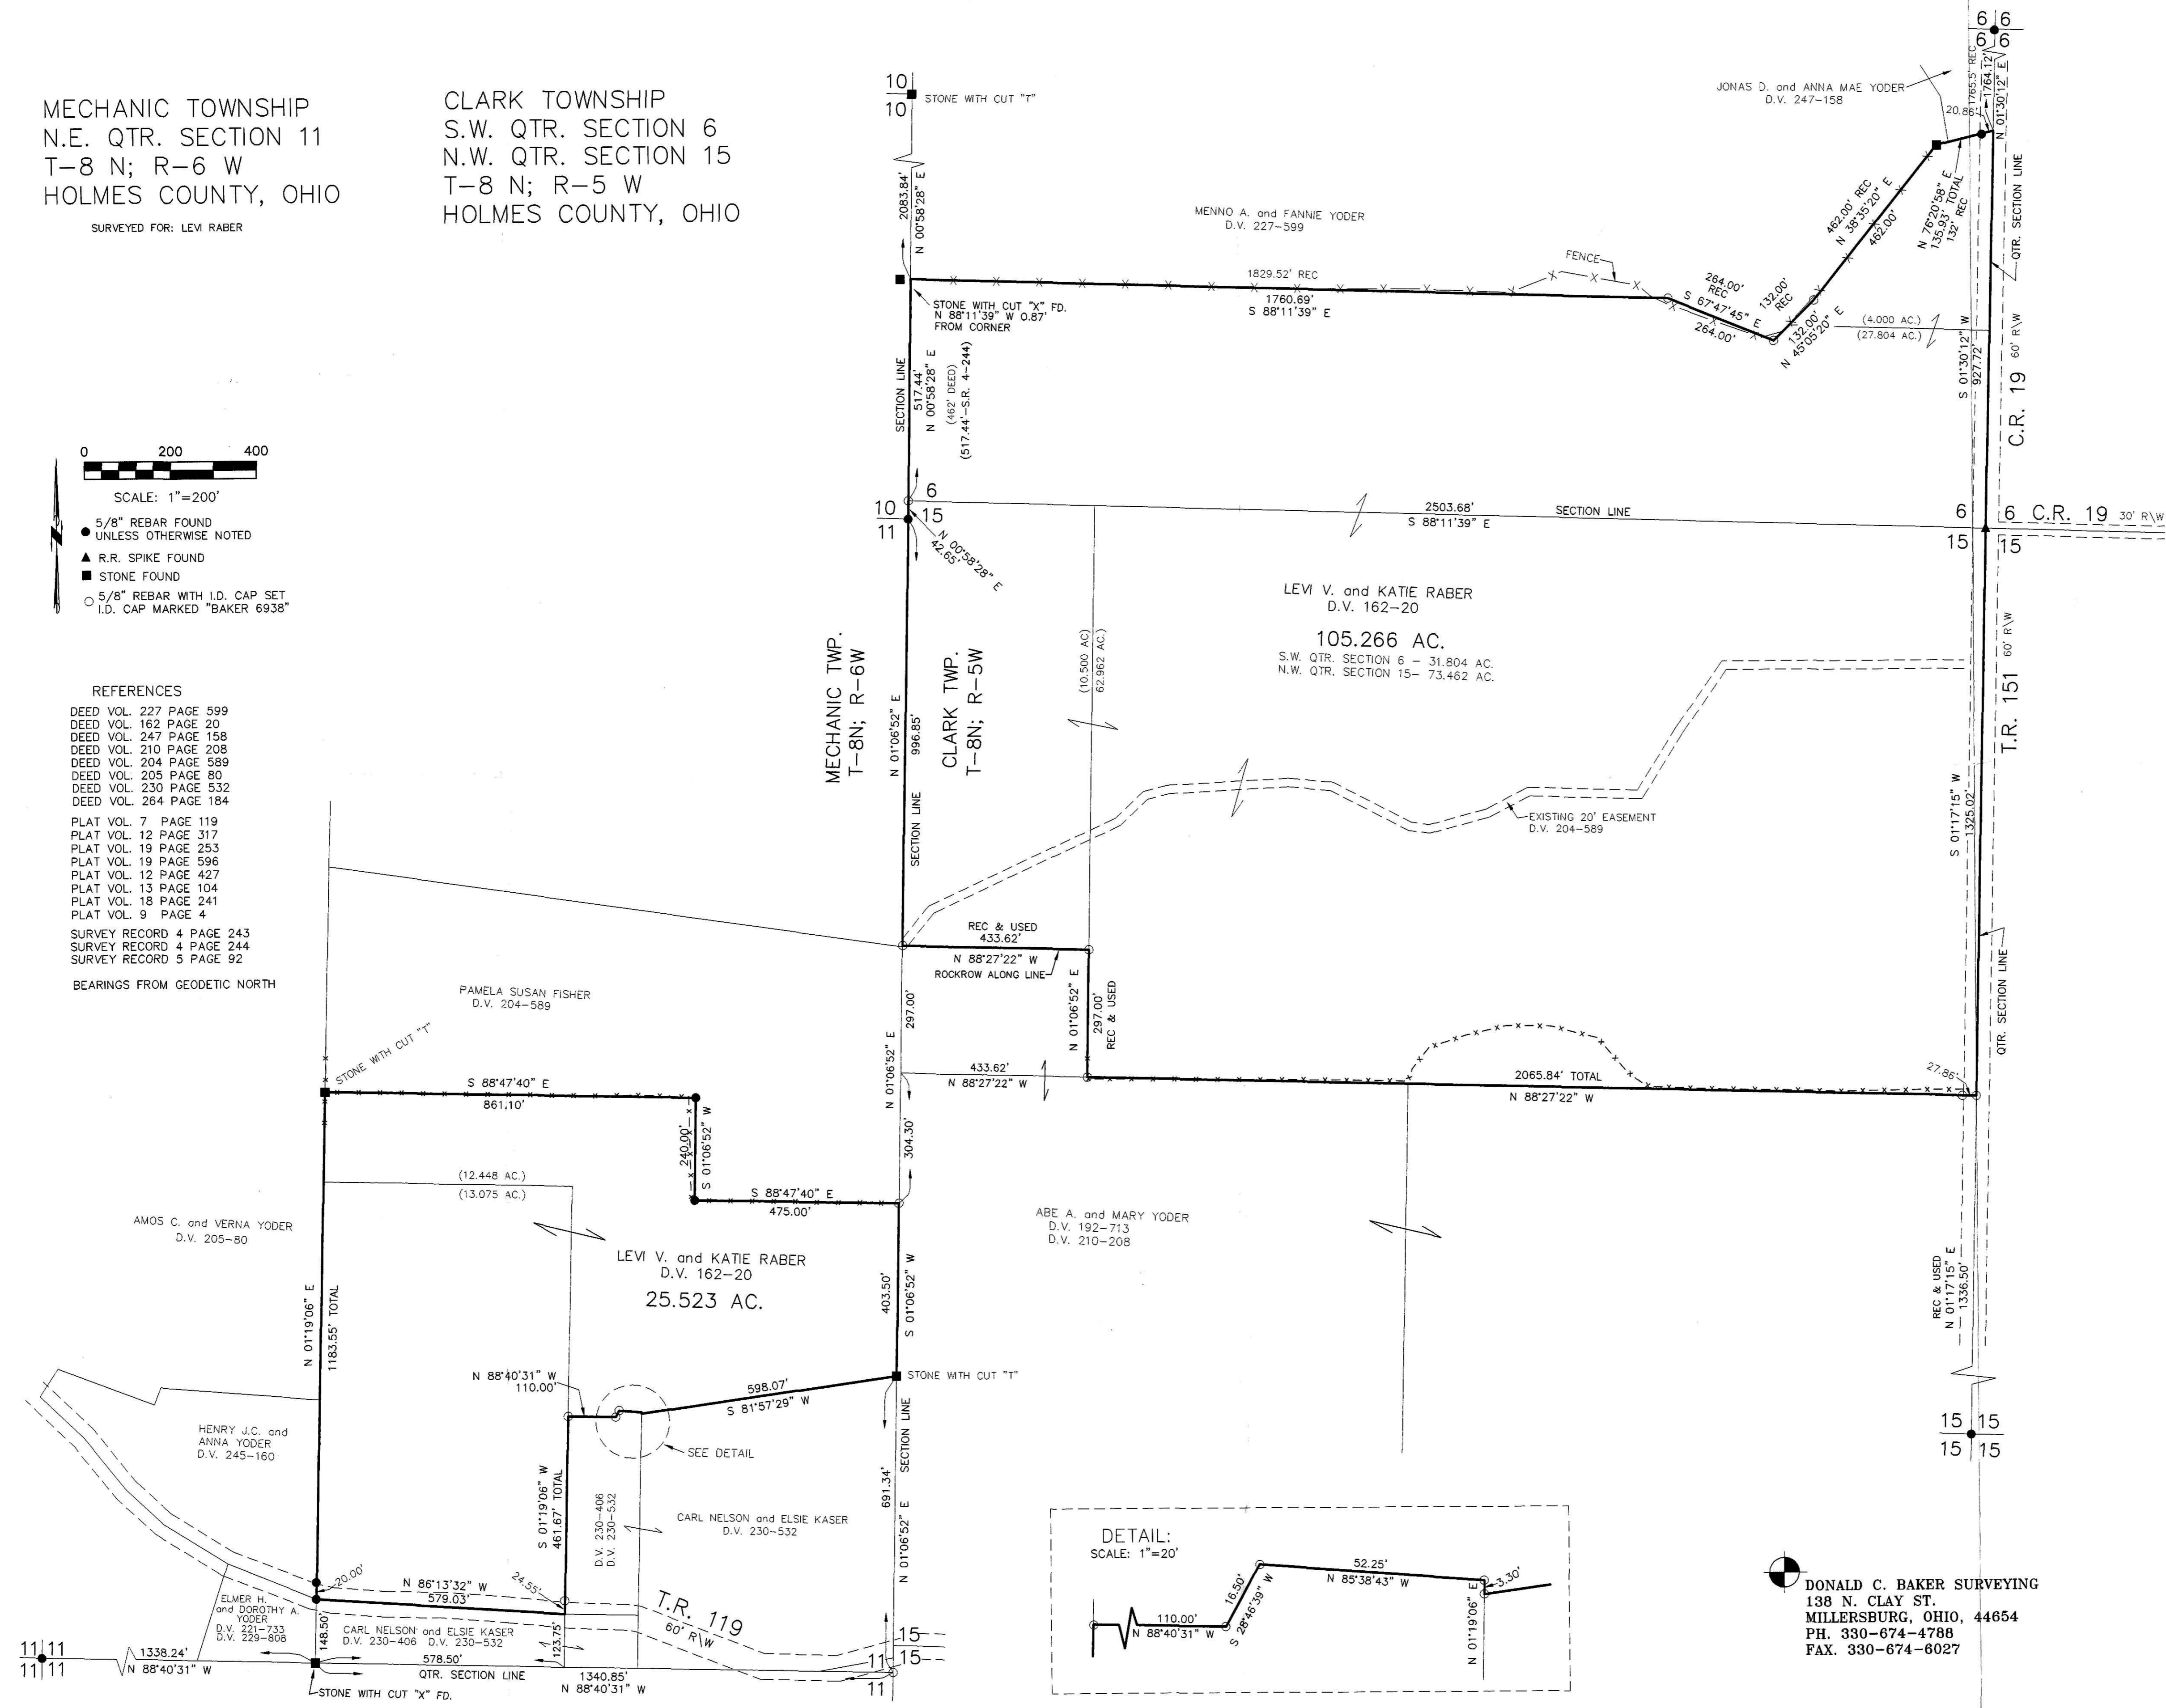

DONALD C. BAKER SURVEYING  
138 N. CLAY ST.  
MILLERSBURG, OHIO, 44654  
PH. 330-674-4788  
FAX. 330-674-6027

I CERTIFY THIS SURVEY TO BE CORRECT  
TO THE BEST OF MY KNOWLEDGE.  
*Donald C. Baker*  
DONALD C. BAKER P.S. 6938  
DATE: JAN. 30, 2008  
FDB\ALG\ERZ\KES  
File Name: WORK2\S-13-08