


PAINT TOWNSHIP
 3RD. QTR., LOTS 17, 18, 31 & 32
 T-10 N; R-4 W
 HOLMES COUNTY, OHIO

SURVEYED FOR: CLARA TROYER

REFERENCES

- DEED VOL. 238 PAGE 499
 - DEED VOL. 278 PAGE 805
 - O.R. VOL. 53 PAGE 742
 - O.R. VOL. 171 PAGE 1423
 - O.R. VOL. 201 PAGE 547
 - O.R. VOL. 202 PAGES 387 & 581
 - PLAT VOL. 11 PAGES 189 & 197
 - PLAT VOL. 15 PAGE 99
 - PLAT VOL. 16 PAGES 151 & 938
 - PLAT VOL. 17 PAGE 433
 - PLAT VOL. 19 PAGES 1211 & 1234
- BEARINGS FROM PLAT VOL. 16 PAGE 151

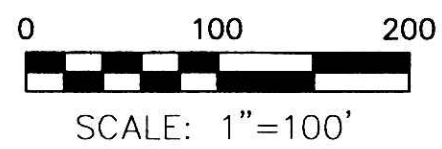


- STONE FOUND
- 5/8" REBAR FOUND UNLESS OTHERWISE NOTED
- 5/8" REBAR SET WITH I.D. CAP I.D. CAP MARKED "BAKER 6938"

Instrument Book Page
 200800056110 OR 2 462

200800056110
 Filed for Record in
 HOLMES COUNTY OH
 SALLY MILLER
 05-14-2008 at 12:36 pm.
 PLAT LARGE
 05 Book 2 Page 462 - 462
 OKV 204 pg 1782

200800056110
 PAUL MILLER ATTY
 MILLERSBURG OH

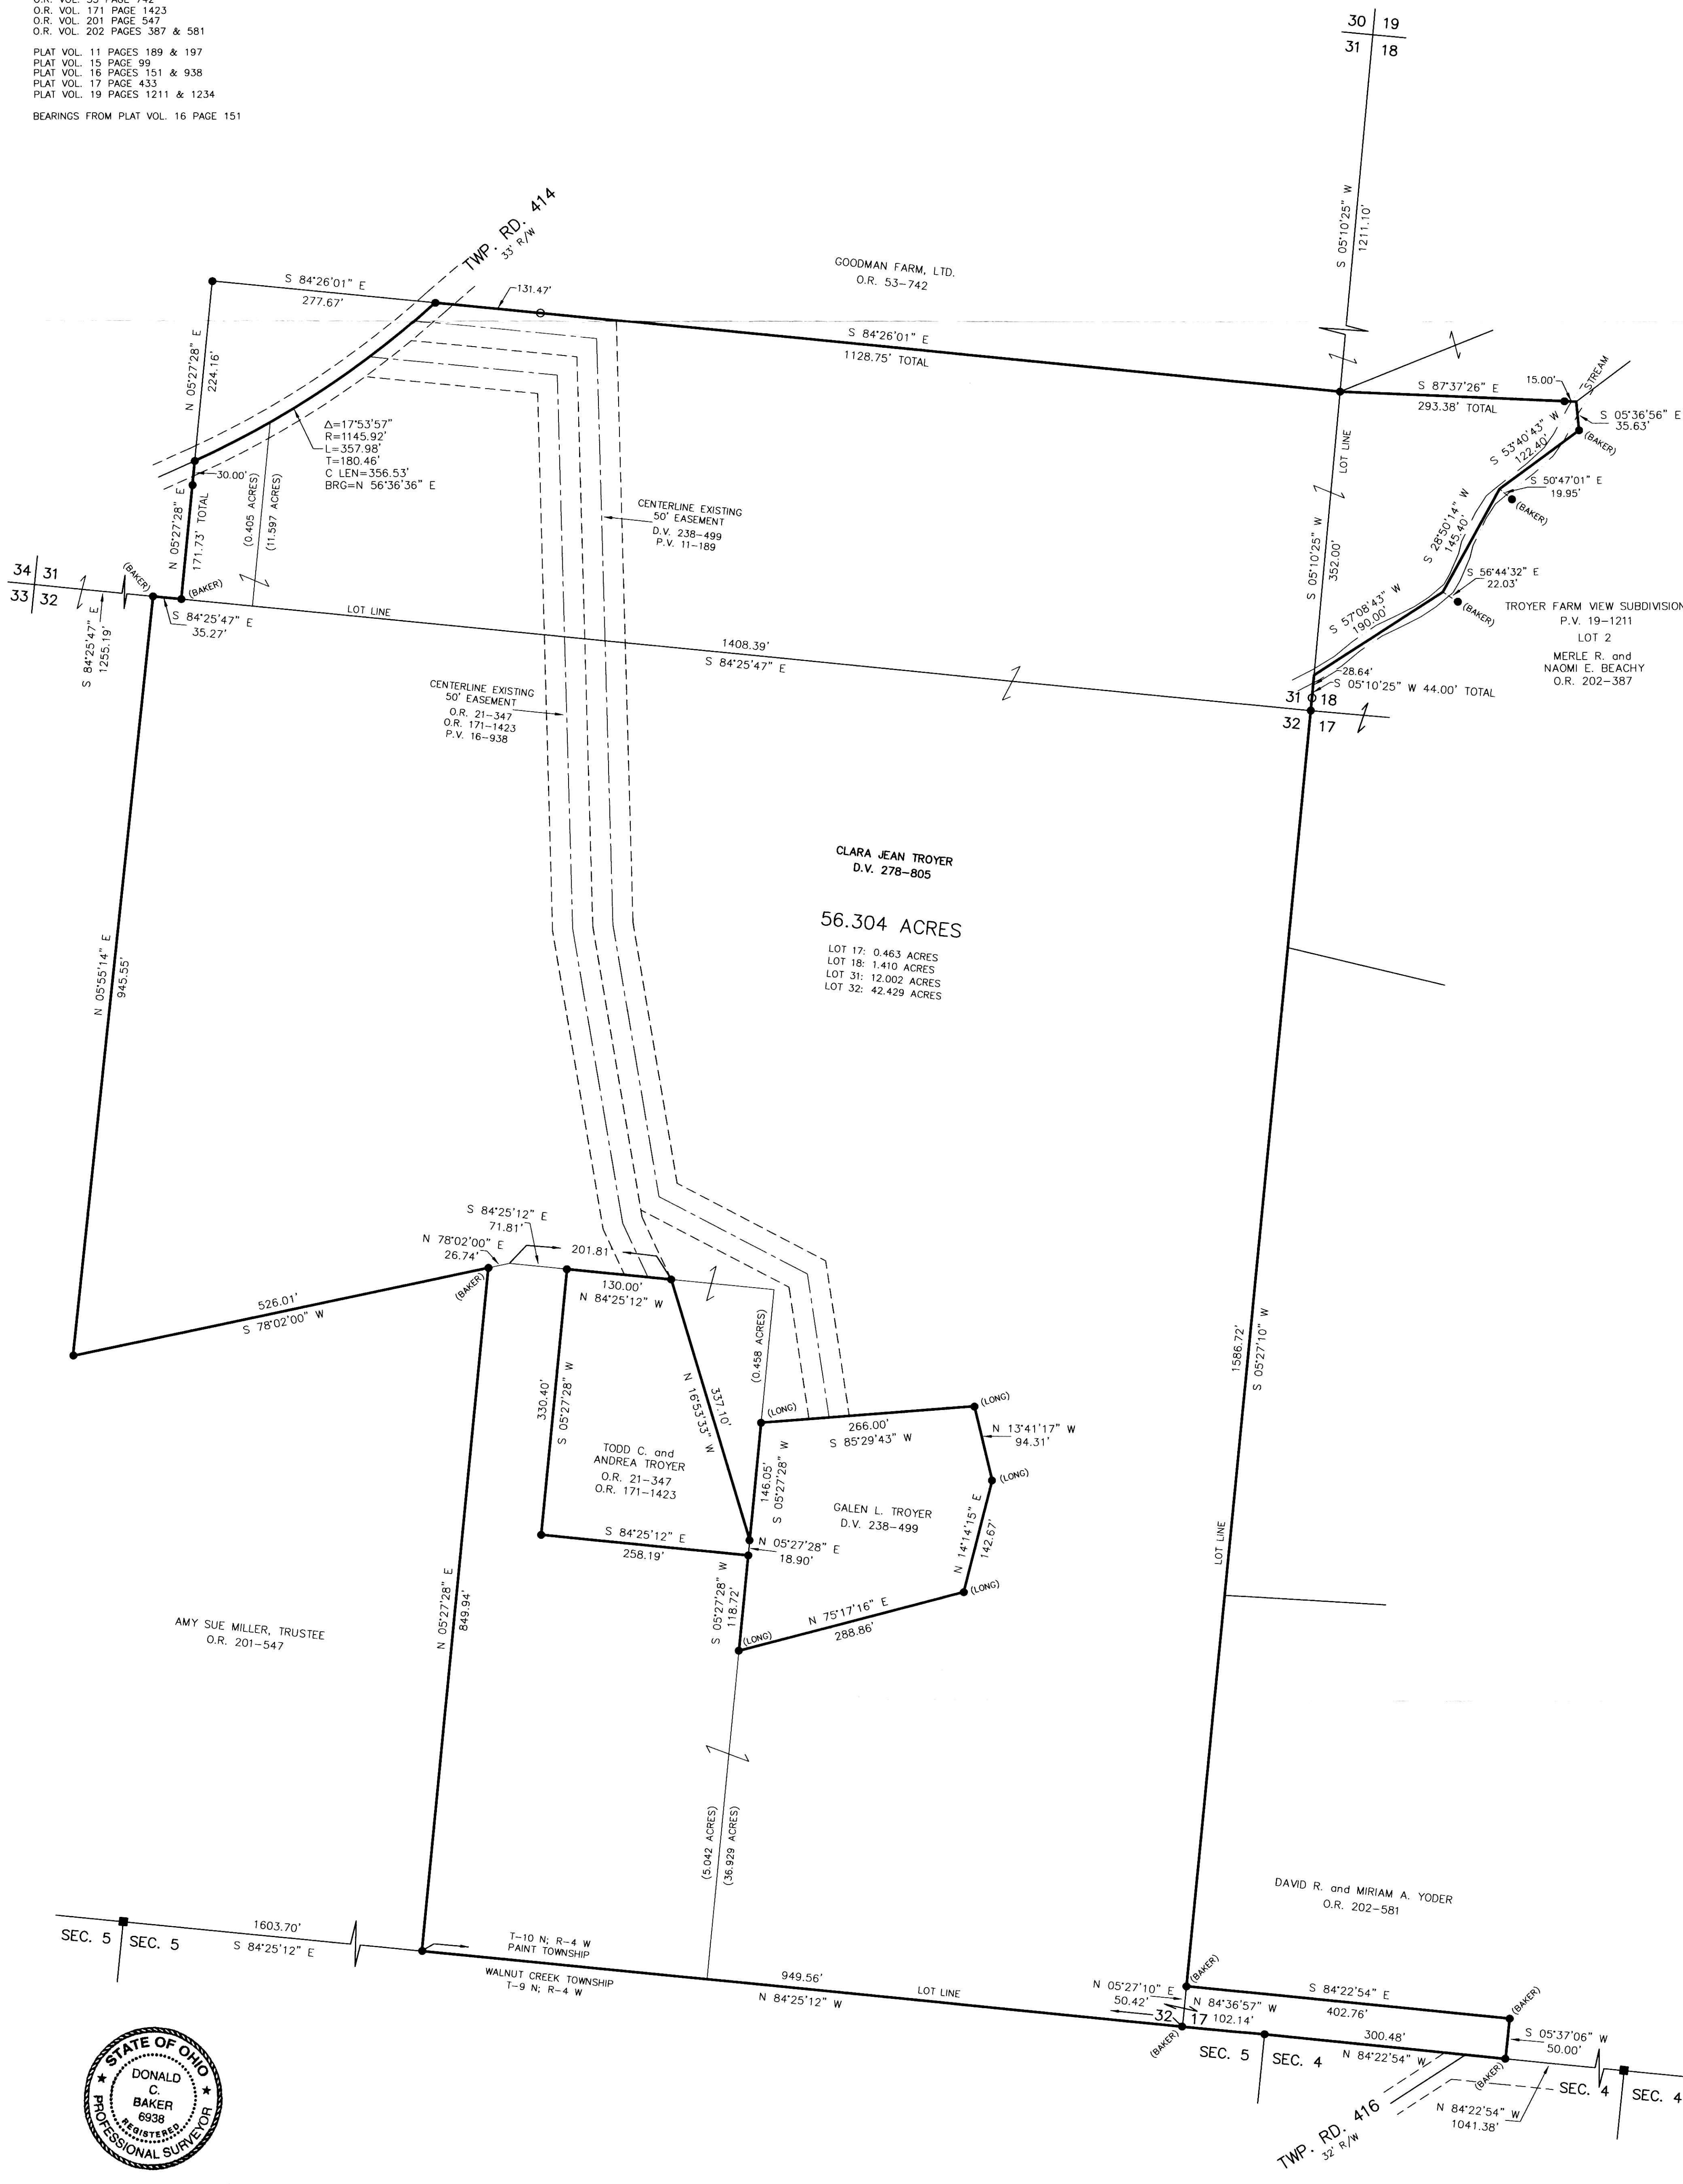

I CERTIFY THIS SURVEY TO BE CORRECT TO THE BEST OF MY KNOWLEDGE.

Donald C. Baker
 DONALD C. BAKER P.S. 6938
 DATE: APRIL 16, 2008
 KES-FDB-JDD
 FILE NAME: WORK4\S-131-08\ERZ

DONALD C. BAKER SURVEYING
 138 N. CLAY STREET
 MILLERSBURG, OHIO 44654
 PH. 330-674-4788
 FAX 330-674-6027

PLAT APPROVED

sl/2008