

Instrument 201100071231 DR
Book Page 2 501

201100071231
Filed for Record in
HILLES COUNTY, OH
ADRIA HILL COUNTY RECORDER
05-16-2011 AT 09:56 AM
PLAT LARGE 26.40
DR Book 2 Page 501 - 501
OR 225p 2474

201100071231
HURDIE STREET
TITLE
MILLERSBURG OH

PAINT TOWNSHIP
N.E. & S.E. QTRS. SECTION 35
N.W. & S.W. QTRS. SECTION 36
T-15 N, R-11 W
HOLMES COUNTY, OHIO

SURVEYED FOR: EDWARD YODER

0 200 400
SCALE: 1"=200'

- STONE FOUND
- 5/8" REBAR FOUND UNLESS OTHERWISE NOTED
- DRILL HOLE SET
- 5/8" REBAR SET WITH I.D. CAP I.D. CAP MARKED "BAKER 6938"

REFERENCES

DEED VOL. 252 PAGE 842
DEED VOL. 256 PAGE 24
O.R. VOL. 181 PAGE 2770
O.R. VOL. 140 PAGE 545
O.R. VOL. 171 PAGE 1812
O.R. VOL. 275 PAGE 586
O.R. VOL. 195 PAGE 2832
O.R. VOL. 193 PAGE 2964
O.R. VOL. 118 PAGE 320
O.R. VOL. 84 PAGE 234

PLAT VOL. 12 PAGE 976
PLAT VOL. 19 PAGE 45
PLAT VOL. 18 PAGE 596
PLAT VOL. 10 PAGE 368
PLAT VOL. 18 PAGE 36
PLAT VOL. 18 PAGE 208
PLAT VOL. 18 PAGE 473
PLAT VOL. 8 PAGE 616
PLAT VOL. 17 PAGE 250
PLAT VOL. 10 PAGE 283
PLAT VOL. 10 PAGE 829
PLAT VOL. 8 PAGE 803

BEARINGS FROM
PLAT VOL. 12 PAGE 976



- (A) MICHAEL E. YODER O.R. 181-2770
- (B) KENT HOWARD WELSH O.R. 193-2964
- (C) TRUSTEES IN TRUST FOR A GRAVEYARD aka BEILER CEMETERY D.V. 23-425



I CERTIFY THIS SURVEY TO BE CORRECT TO THE BEST OF MY KNOWLEDGE.

A.L.G.
AARON L. GERBER P.S. 8379
DATE: MARCH 31, 2011
ALG\JDD\CJG
FILE NAME: WORK3\S-47-11\DCB\MLD

DONALD C. BAKER SURVEYING
138 N. CLAY STREET
MILLERSBURG, OHIO 44654
PH. 330-674-4788
FAX 330-674-6027

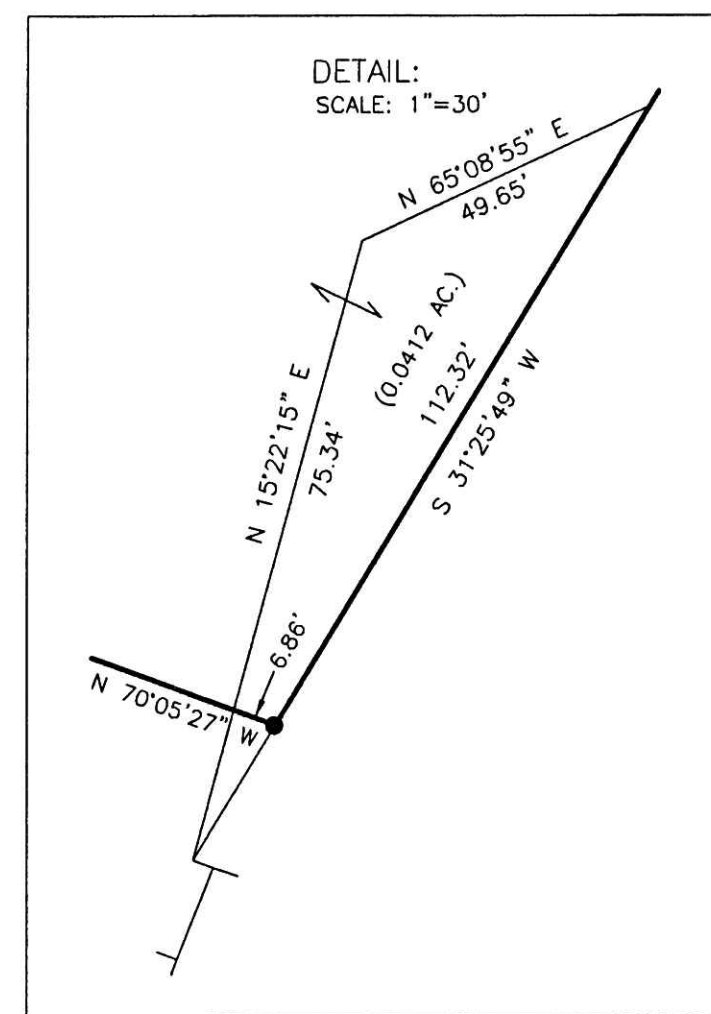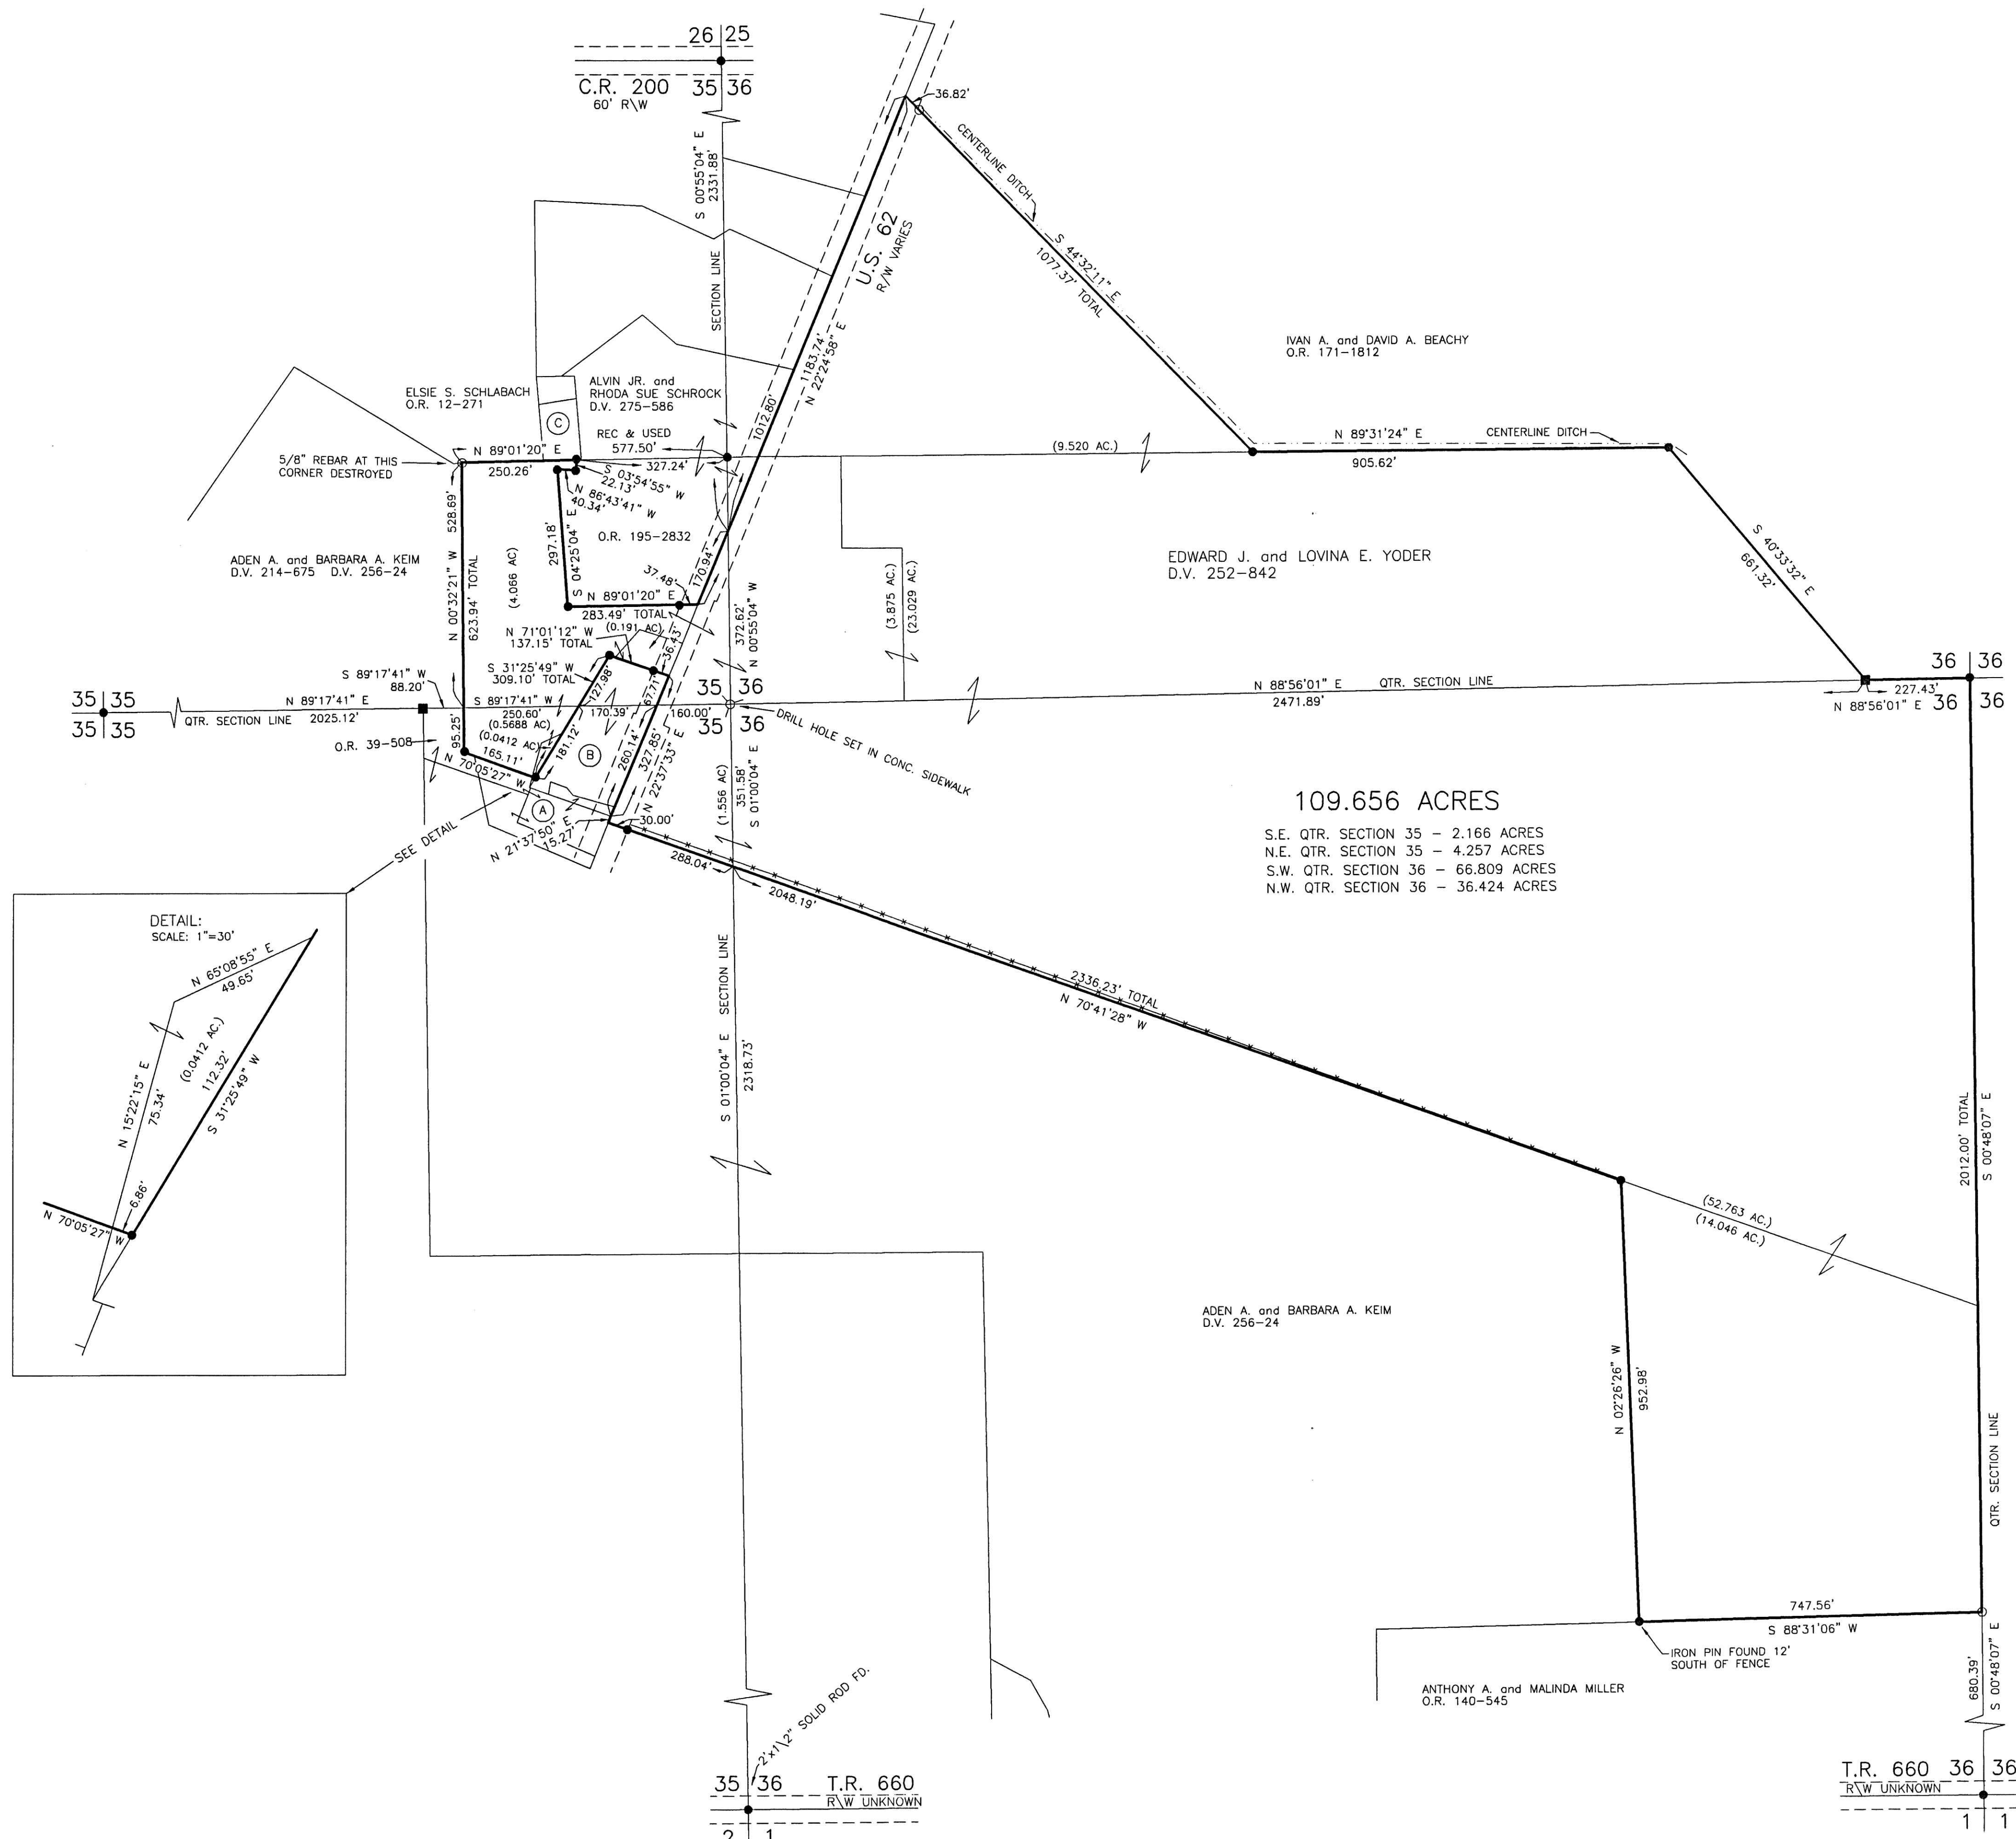

109.656 ACRES
S.E. QTR. SECTION 35 - 2.166 ACRES
N.E. QTR. SECTION 35 - 4.257 ACRES
S.W. QTR. SECTION 36 - 66.809 ACRES
N.W. QTR. SECTION 36 - 36.424 ACRES

Additional approval for this and any adjacent properties must be requested and granted prior to any future transfers by deed. Recording of this document does not waive the requirements of local Health District, Subdivision Regulations or other governing authorities which may be in effect at the time of any future deed transfer.

PLAT APPROVED
4/14/2011