


CLARK TOWNSHIP
 N.W. QTR. SECTION 7
 S.W. QTR. SECTION 7
 N.E. QTR. SECTION 6
 T-8 N; R-4 W
 HOLMES COUNTY, OHIO
 SURVEYED FOR: MARION MILLER

APPROVED FOR TRANSFER ONLY
 NO SUBDIVISION PLAT REQUIRED
 (O.R.C. 711.001 & 711.131)
 Lot(s) not for building unless
 approved by Board of Health.
HCP
 HOLMES CO. PLANNING COMMISSION
 By: [Signature] Date: 4/17/12

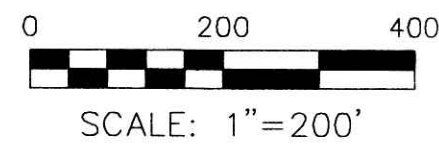


- STONE FOUND
- 5/8" REBAR FOUND UNLESS OTHERWISE NOTED
- △ R.R. SPIKE SET
- 5/8" REBAR SET WITH I.D. CAP I.D. CAP MARKED "BAKER 6938"


Instrument 201200080352 OR Book Page 2 519

201200080352
 Filed for Record in
 HOLMES COUNTY OH
 ANITA HALL COUNTY RECORDER
 11-05-2012 At 02:12 pm
 PLAT LARGE 86.40
 OR Book 2 Page 519 - 519
 ORV 239 Pages 239, 243,
 246, 248 & 250


201200080352
 DOUGLAS D
 FRAUTSCHY ATTY
 SUGARCREEK OH

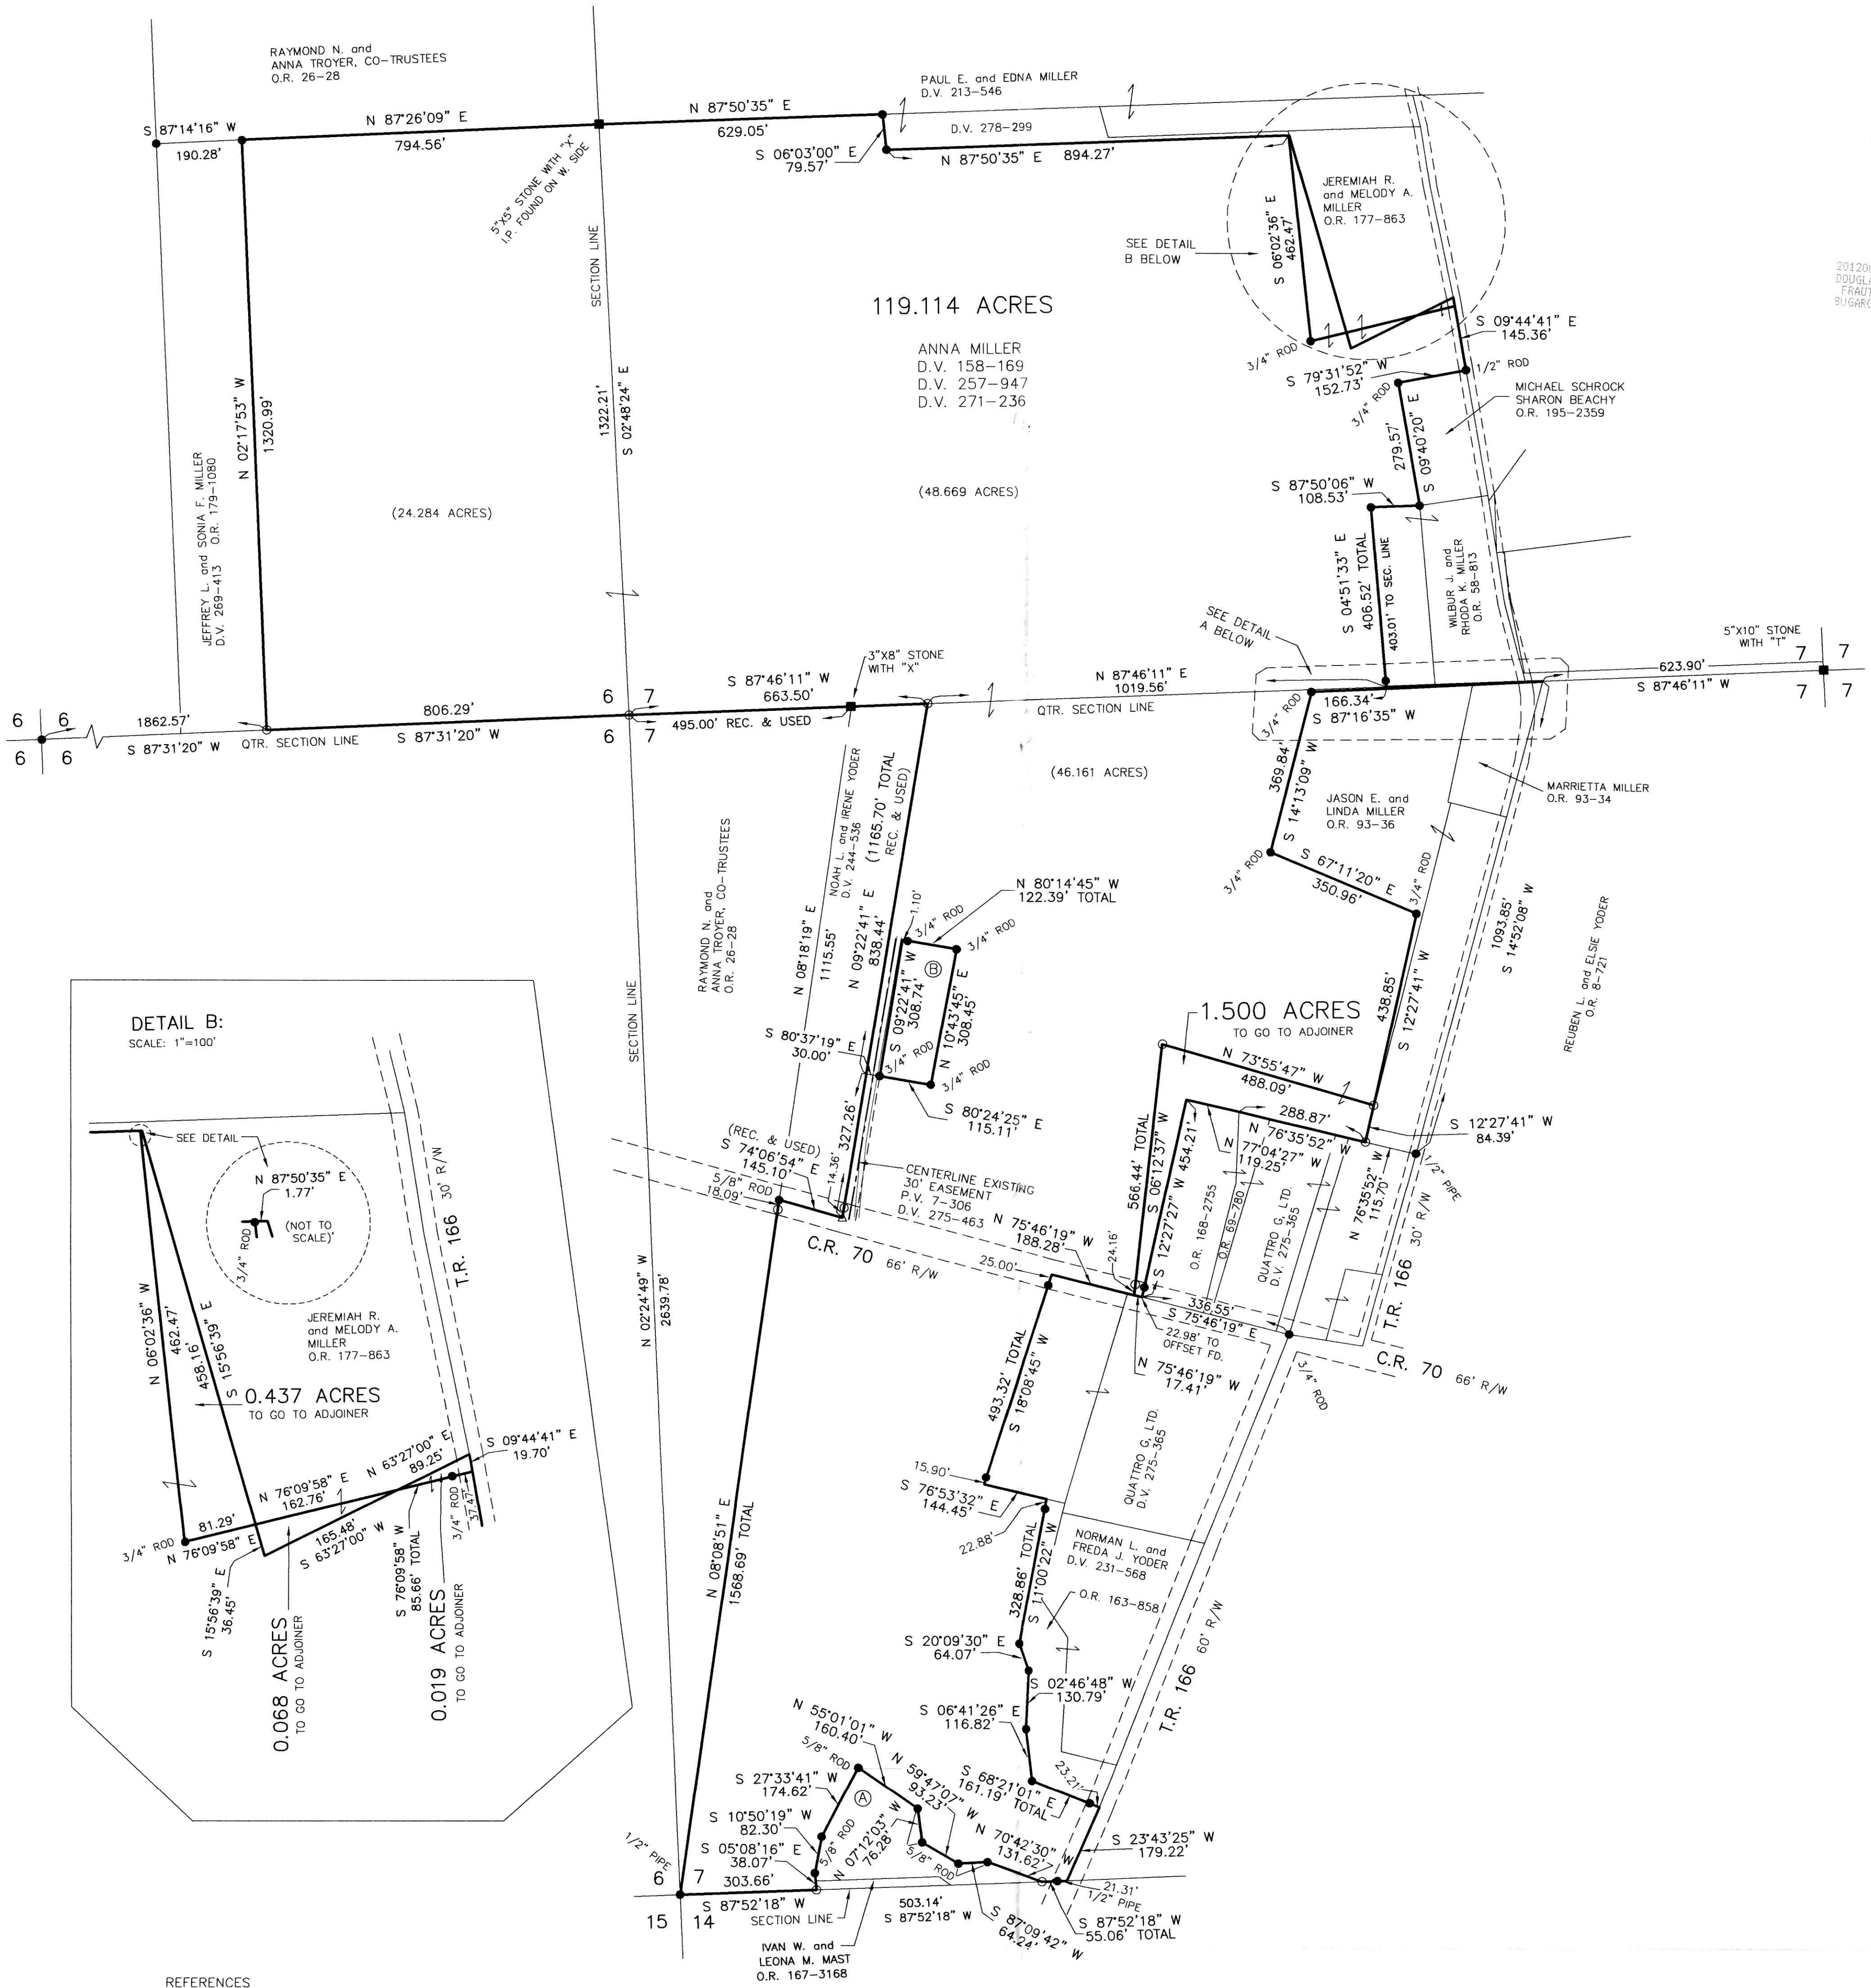

DETAIL B:
 SCALE: 1"=100'

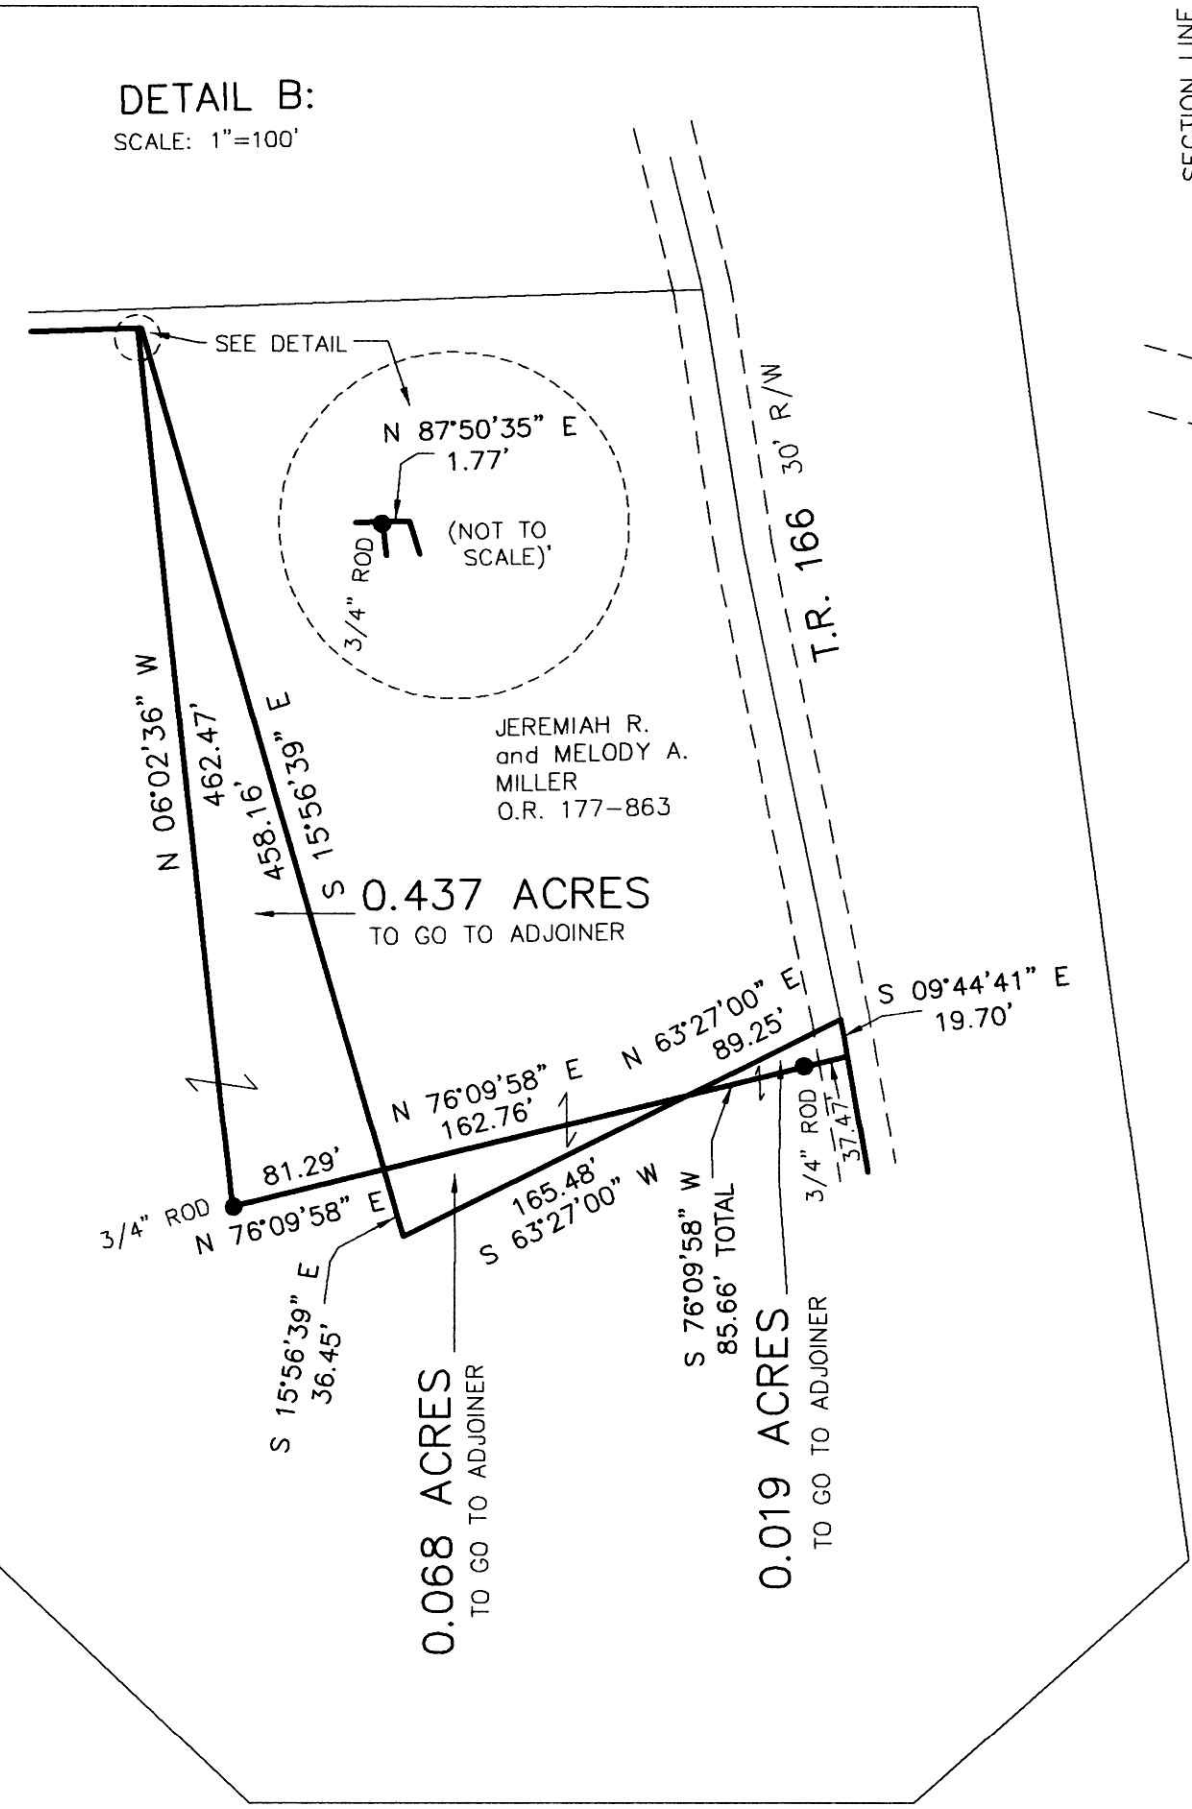

DETAIL A:
 SCALE: 1"=50'

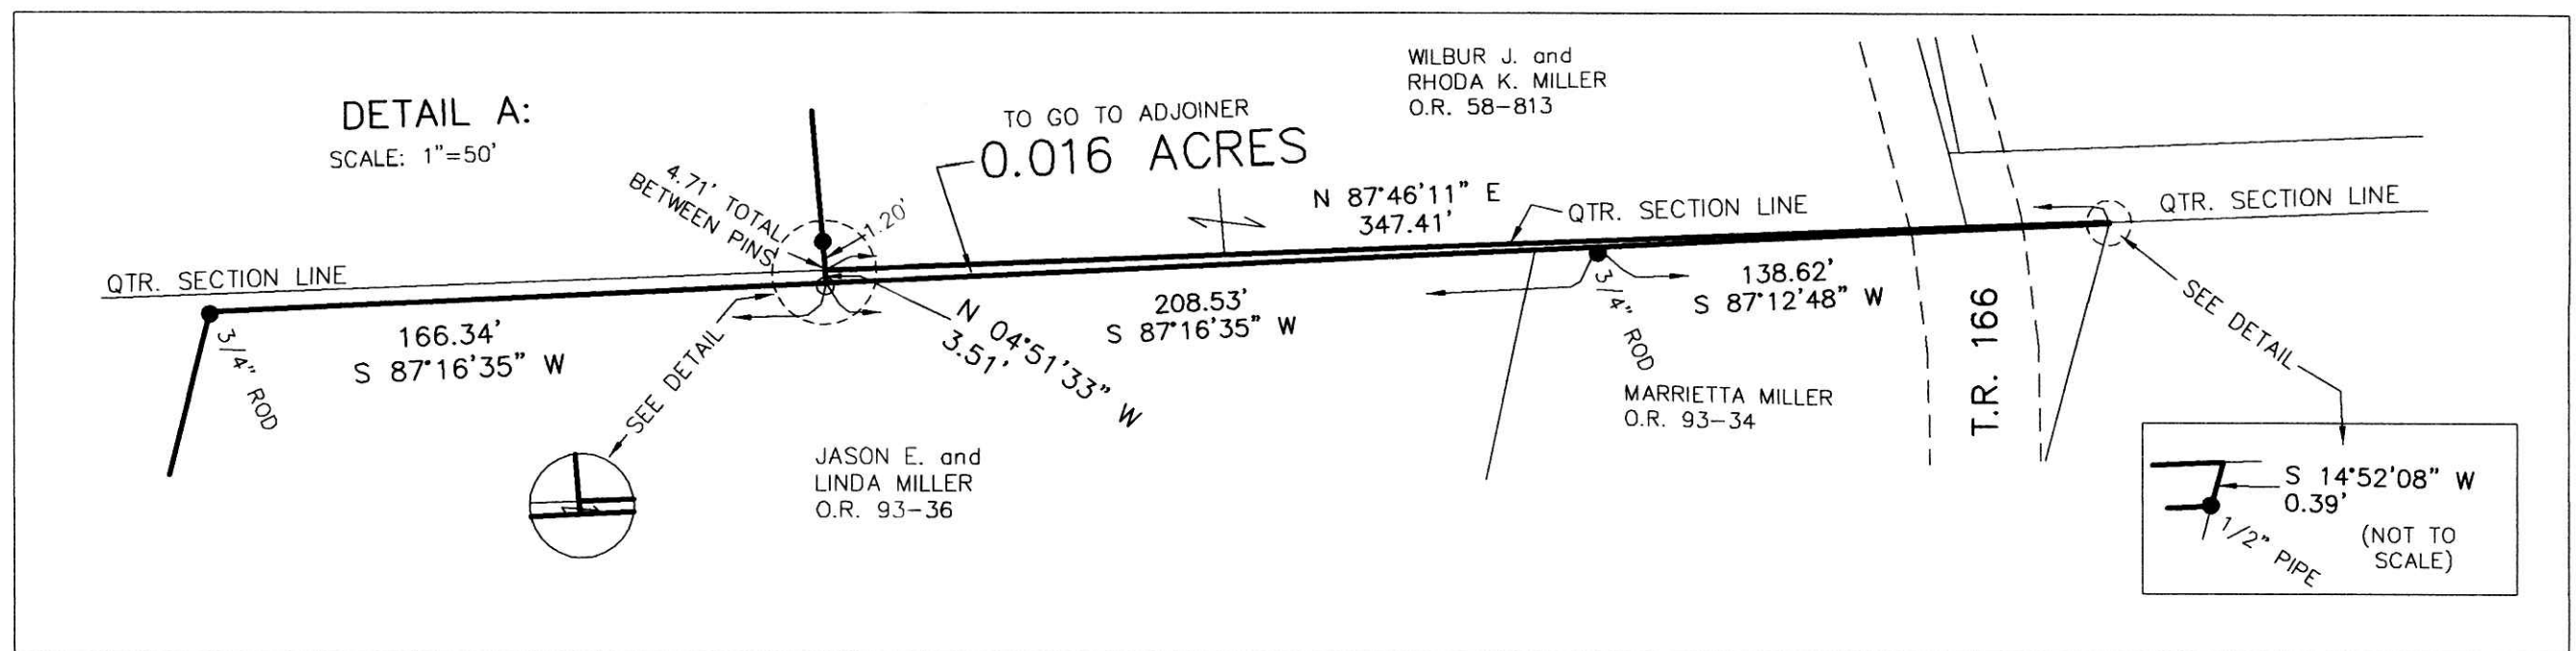

REFERENCES

- DEED VOL. 158 PAGE 169
- DEED VOL. 244 PAGE 536
- DEED VOL. 257 PAGE 947
- DEED VOL. 271 PAGE 236
- DEED VOL. 275 PAGE 365
- DEED VOL. 275 PAGE 463
- DEED VOL. 278 PAGE 299
- O.R. VOL. 8 PAGE 721
- O.R. VOL. 26 PAGE 28
- O.R. VOL. 58 PAGE 813
- O.R. VOL. 69 PAGE 780
- O.R. VOL. 93 PAGE 34
- O.R. VOL. 93 PAGE 36
- O.R. VOL. 124 PAGE 492
- O.R. VOL. 163 PAGE 858
- O.R. VOL. 167 PAGE 3169
- O.R. VOL. 168 PAGE 2755
- O.R. VOL. 177 PAGE 863
- O.R. VOL. 179 PAGE 1080
- PLAT VOL. 3 PAGE 75
- PLAT VOL. 3 PAGE 97
- PLAT VOL. 5 PAGE 56
- PLAT VOL. 7 PAGE 306
- PLAT VOL. 8 PAGE 361
- PLAT VOL. 8 PAGE 456
- PLAT VOL. 9 PAGE 19
- PLAT VOL. 9 PAGE 32
- PLAT VOL. 10 PAGE 114
- PLAT VOL. 10 PAGE 488
- PLAT VOL. 14 PAGE 856
- PLAT VOL. 16 PAGE 427
- PLAT VOL. 17 PAGE 316
- PLAT VOL. 18 PAGE 121
- PLAT VOL. 18 PAGE 400
- PLAT VOL. 18 PAGE 726
- PLAT VOL. 19 PAGE 66
- PLAT VOL. 19 PAGE 372


BEARINGS FROM PLAT VOL. 19 PAGE 66

- (A) MARILYN KAY WENGERD
 O.R. 124-492
- (B) KAREN SUE and WILMA MAE MILLER
 D.V. 275-463



I CERTIFY THIS SURVEY TO BE CORRECT
 TO THE BEST OF MY KNOWLEDGE.

A.L.G.
 AARON L. GERBER P.S. 8379
 DATE: DEC. 2, 2011
 ALG.C.G.
 FILE NAME: WORK3-2011\5-409-11\ALG

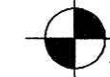

DONALD C. BAKER SURVEYING
 138 N. CLAY STREET
 MILLERSBURG, OHIO 44654
 PH. 330-674-4788
 FAX 330-674-6027

PLAT APPROVED

4/17/2012

APPROVED FOR TRANSFER ONLY
 NO SUBDIVISION PLAT REQUIRED
 (O.R.C. 711.001 & 711.131)
 Lot(s) not for building unless
 approved by Board of Health.
HCP
 HOLMES CO. PLANNING COMMISSION
 By: [Signature] Date: 4/17/12