
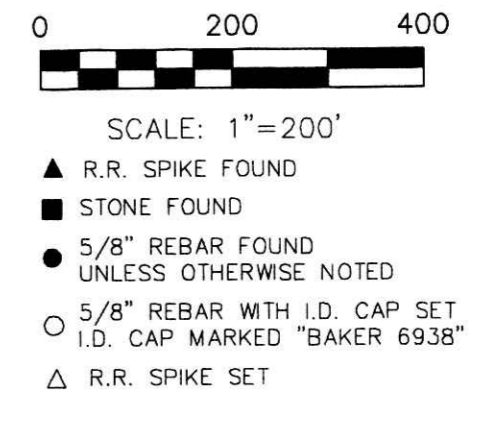


201300083465  
 Filed for Record in  
 HOLMES COUNTY OH  
 ANITA HALL, COUNTY RECORDER  
 05-28-2013 at 01:55 PM  
 PLAT LARGE 36.40  
 OR Book 2 Pages 523 - 523  
 OR 243p 3343

PRAIRIE TOWNSHIP  
 N.E., N.W. & S.W. QTR. SECTION 15  
 T-13 N; R-13 W  
 4TH. QTR., LOT 6  
 T-10 N; R-7 W  
 HOLMES COUNTY, OHIO  
 SURVEYED FOR: BOB CRILOW

- REFERENCES
- |                         |                                   |
|-------------------------|-----------------------------------|
| DEED VOL. 192 PAGE 136  | PLAT VOL. 2 PAGE 278              |
| DEED VOL. 268 PAGE 721  | PLAT VOL. 2 PAGE 463              |
| DEED VOL. 278 PAGE 178  | PLAT VOL. 6 PAGE 136              |
| O.R. VOL. 5 PAGE 3      | PLAT VOL. 9 PAGES 10 & 202        |
| O.R. VOL. 204 PAGE 1916 | PLAT VOL. 14 PAGES 404 & 811      |
|                         | PLAT VOL. 15 PAGE 135             |
|                         | PLAT VOL. 16 PAGES 419, 666 & 945 |
|                         | SURVEY RECORD 5 PAGE 141          |
- BEARINGS FROM PLAT VOL. 2 PAGE 463

201300083465  
 ACS TITLE & CLOSING  
 FIRST AMERICAN COMPANY  
 109 E HIGH ST  
 MT VERNON OH 43050

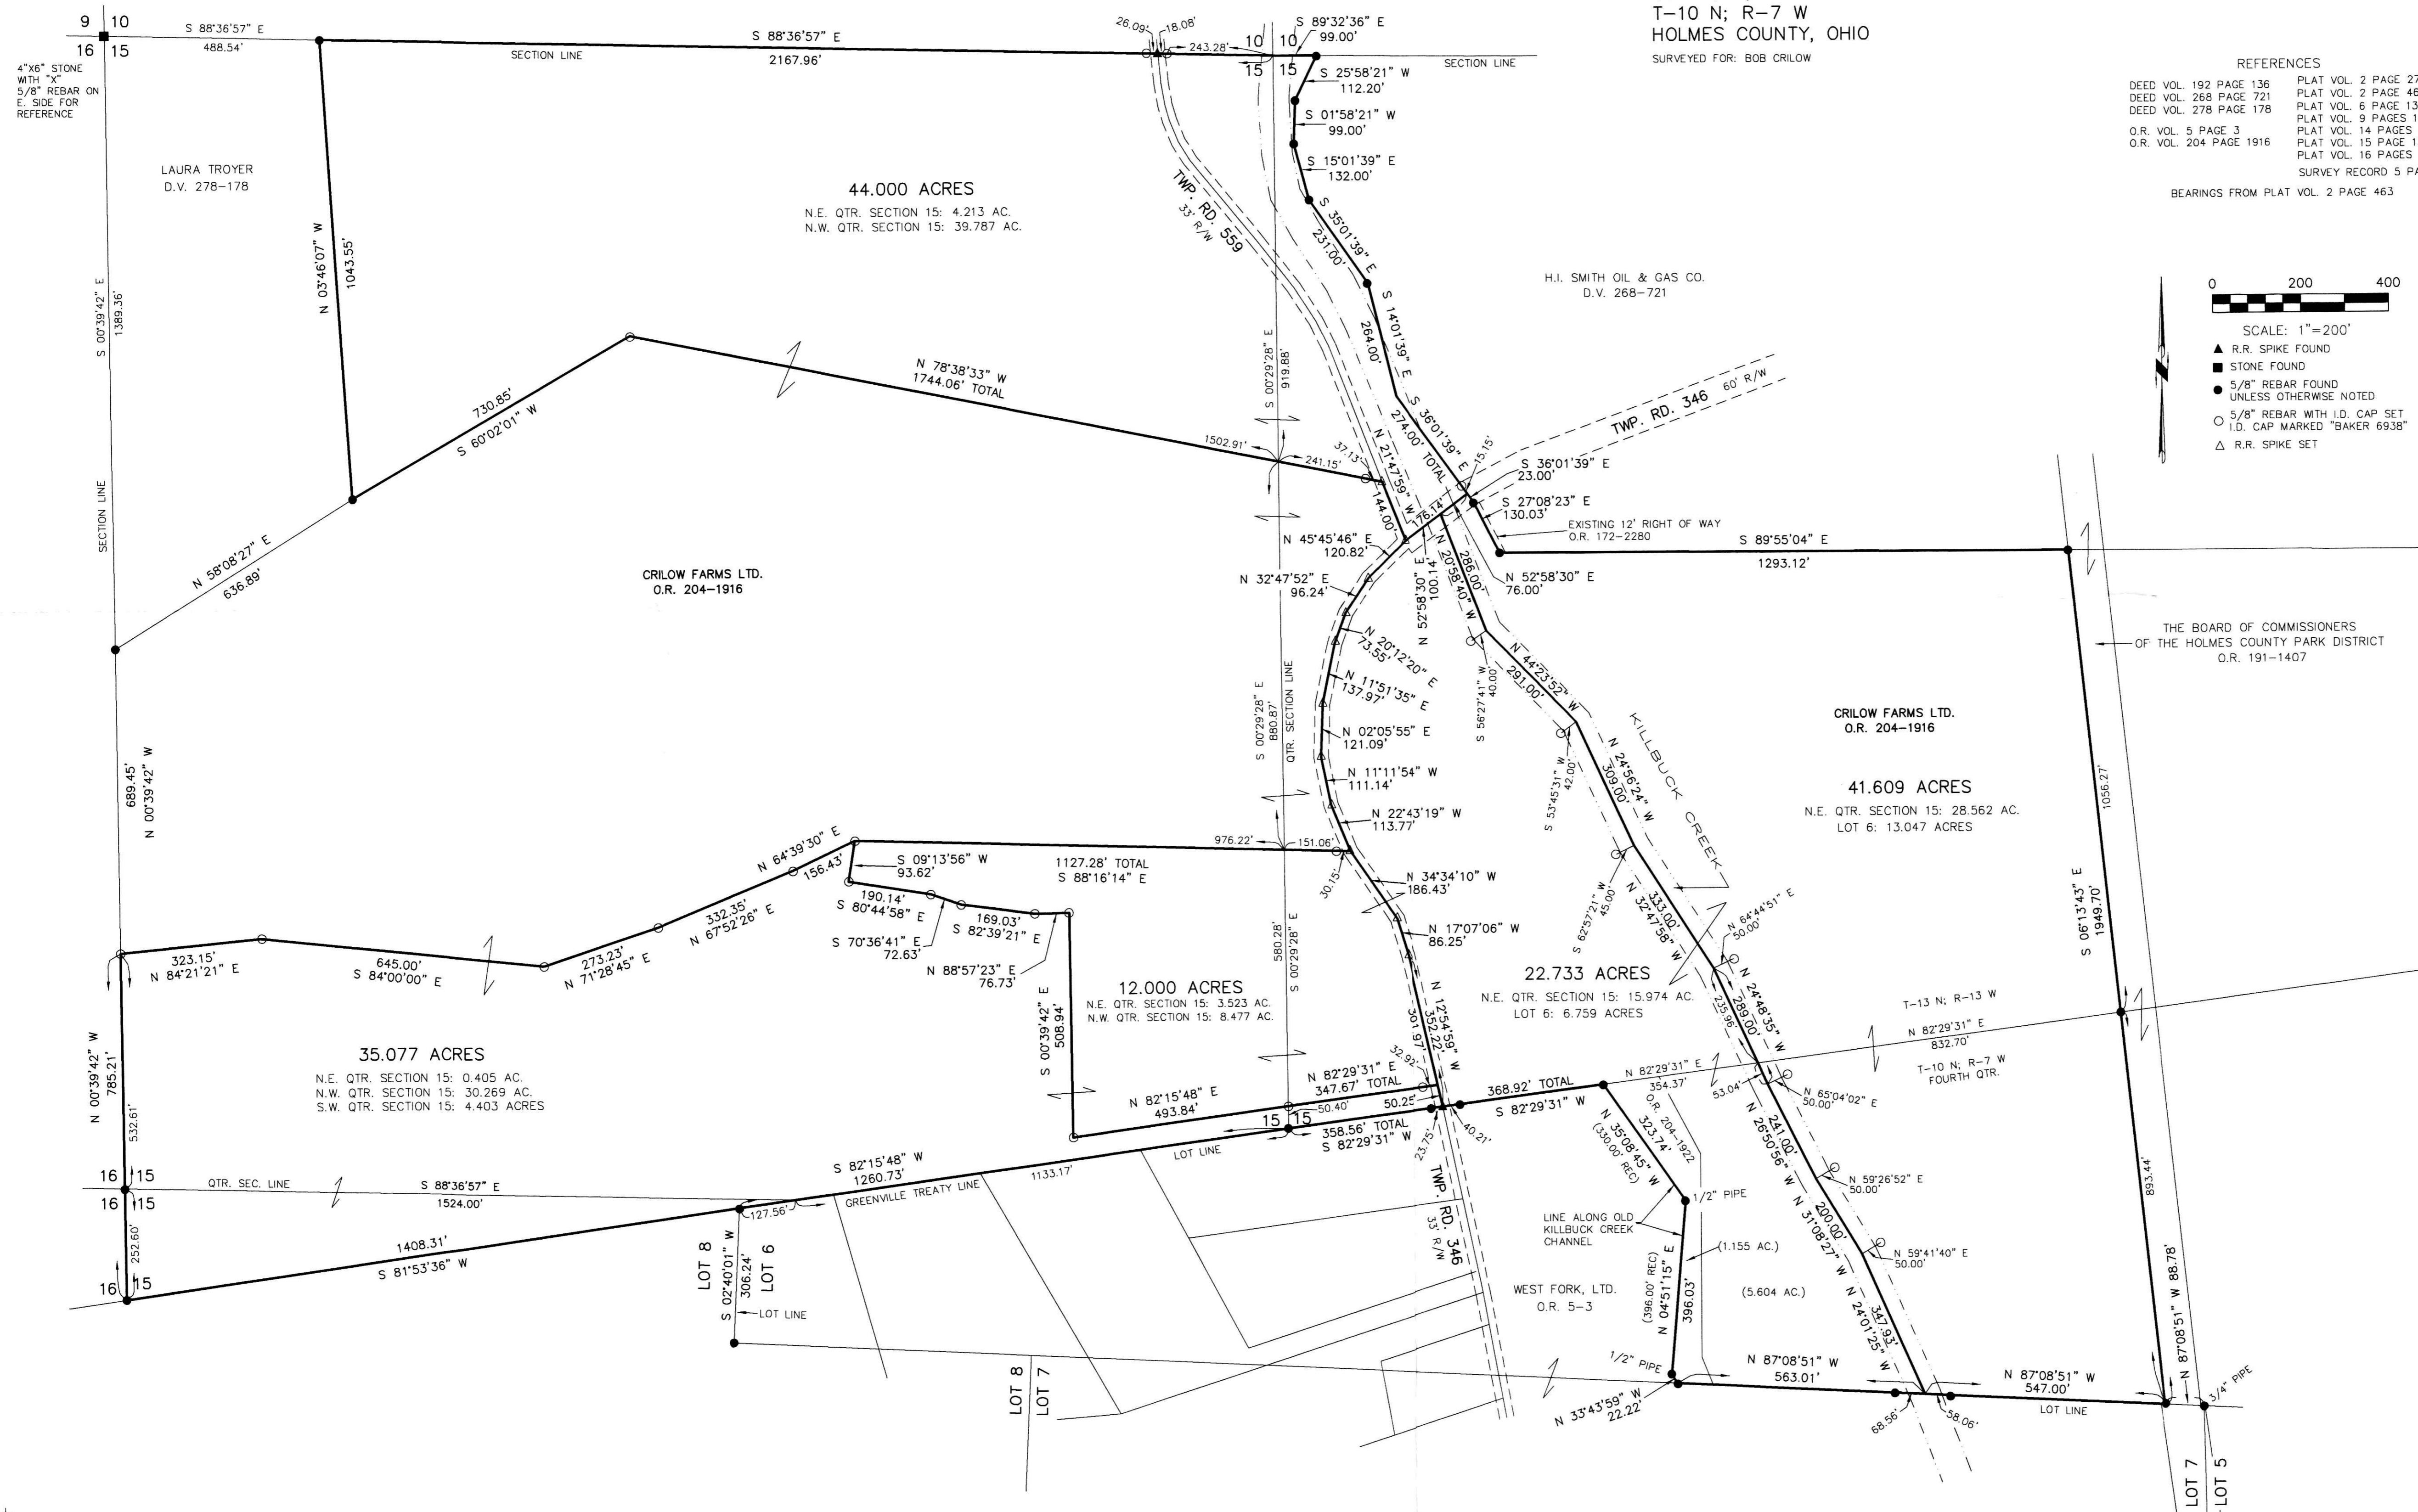

I CERTIFY THIS SURVEY TO BE CORRECT  
 TO THE BEST OF MY KNOWLEDGE.  
 Donald C. Baker  
 DONALD C. BAKER P.S. 6938  
 DATE: MARCH 27, 2013  
 KES-FDB  
 File Name: WORK4\S-104-13

PLAT APPROVED  
 5/2/2013