

KNOX TOWNSHIP
 4TH. QTR., LOTS 16, 17, 18, & 19
 T-9 N; R-9 W
 HOLMES COUNTY, OHIO

SURVEYED FOR: DAVID NOBLE

REFERENCES

DEED VOL. 231 PAGE 586
 DEED VOL. 234 PAGE 694
 O.R. VOL. 50 PAGE 914
 O.R. VOL. 206 PAGE 3199
 O.R. VOL. 217 PAGE 1584
 PLAT VOL. 2A PAGE 144
 PLAT VOL. 5 PAGE 32
 PLAT VOL. 10 PAGE 714
 PLAT VOL. 12 PAGE 542
 PLAT VOL. 16 PAGE 118
 PLAT VOL. 17 PAGE 665
 BEARINGS FROM PLAT VOL. 17 PAGE 665

0 200 400


SCALE: 1"=200'

- STONE FOUND
- ▲ R.R. SPIKE FOUND
- 5/8" REBAR FOUND UNLESS OTHERWISE NOTED
- 5/8" REBAR SET WITH I.D. CAP I.D. CAP MARKED "BAKER 6938"

Instrument
 201300084052 OR Book Page
 2 527

201300084052
 Filed For Record in
 HOLMES COUNTY, OHIO
 ANITA HALL, COUNTY RECORDER
 07-02-2013 At 09:34 AM
 PLAT LARGE 25.44
 OR Book 2 Page 527 - 527
 ORV 244 page 3065

201300084052
 RECORDED TITLE
 MILLERSBURG OH 44654

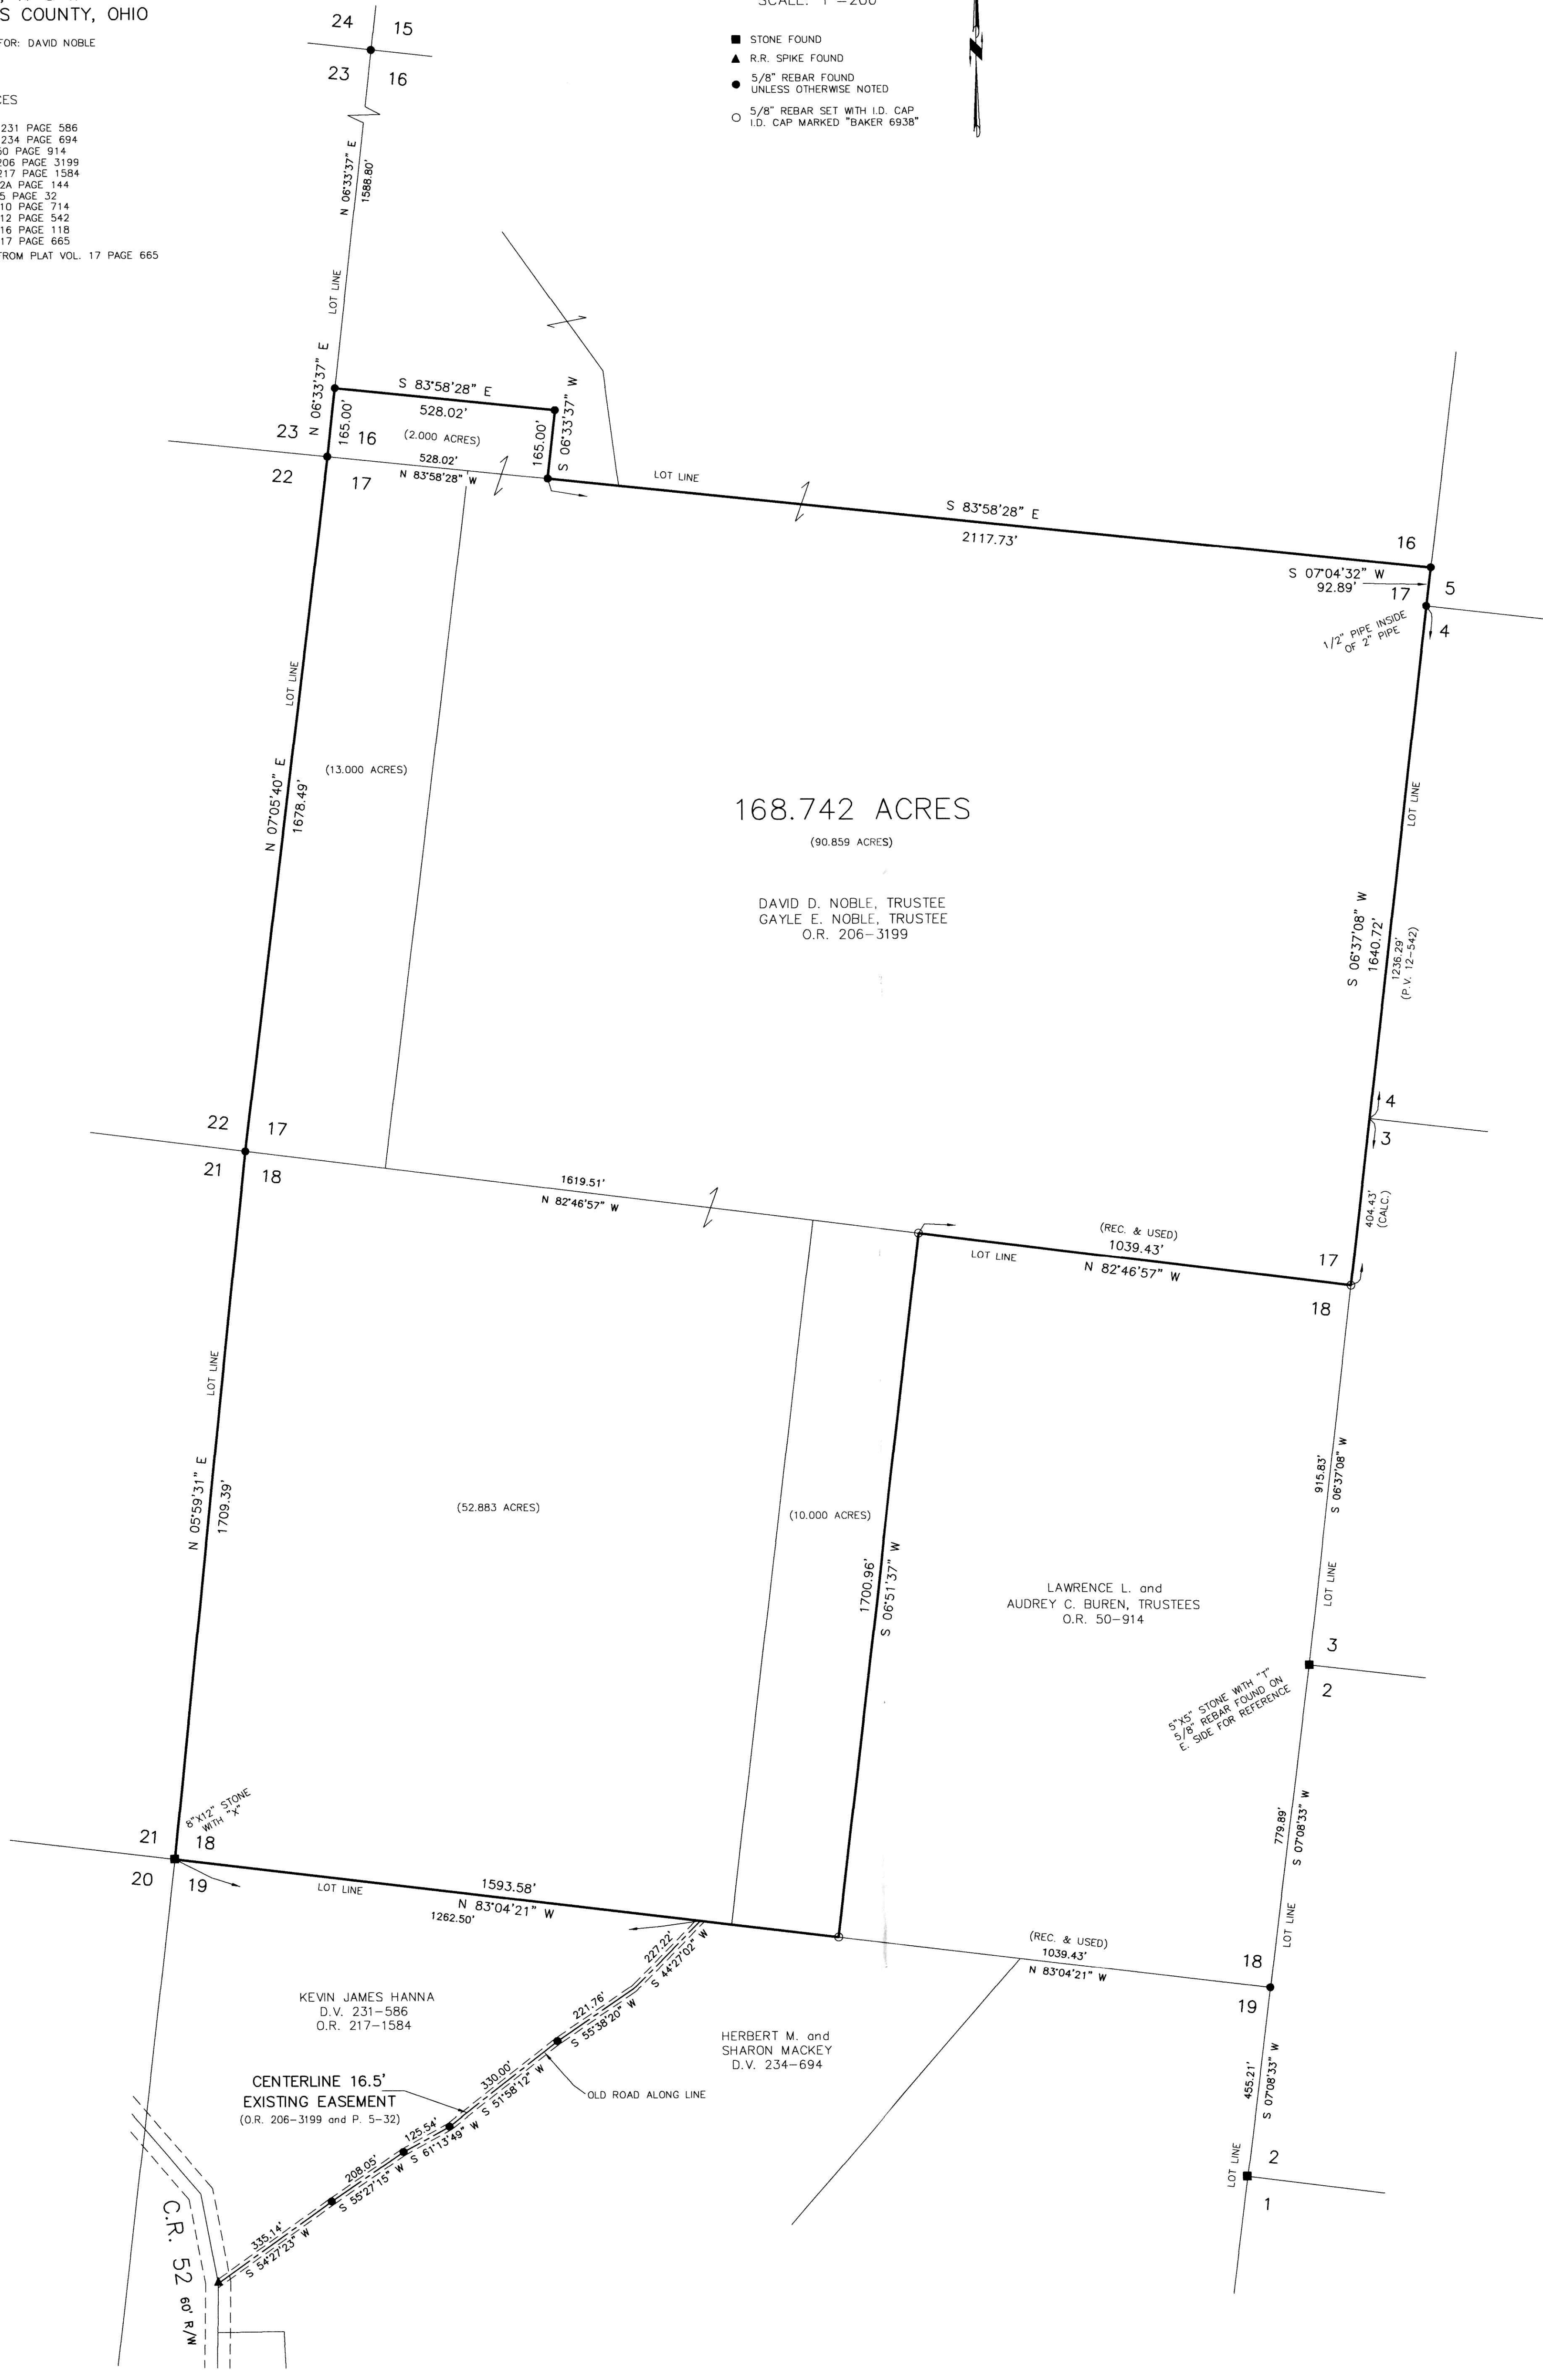

I CERTIFY THIS SURVEY TO BE CORRECT TO THE BEST OF MY KNOWLEDGE.
Donald C. Baker
 DONALD C. BAKER P.S. 6938
 DATE: JUNE 12, 2013
 FDB\KES\CJC
 FILE NAME: WORK4\S-228-13\ALG



DONALD C. BAKER SURVEYING
 138 N. CLAY STREET
 MILLERSBURG, OHIO 44654
 PH. 330-674-4788
 FAX 330-674-6027

PLAT APPROVED

6/20/2013