


PRAIRIE TOWNSHIP
 N.W. QTR. SECTION 12
 S.W. QTR. SECTION 12
 T-13 N; R-13 W
 HOLMES COUNTY, OHIO


SURVEYED FOR: WAYNE TROYER

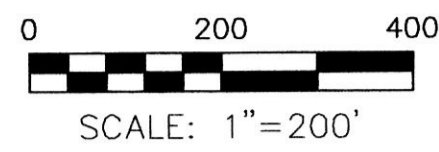

- ▲ R.R. SPIKE FOUND
- 5/8" REBAR FOUND UNLESS OTHERWISE NOTED
- 5/8" REBAR SET WITH I.D. CAP I.D. CAP MARKED "BAKER 6938"

REFERENCES

- DEED VOL. 163 PAGE 482
- DEED VOL. 206 PAGE 774
- DEED VOL. 233 PAGE 551
- DEED VOL. 238 PAGE 926
- DEED VOL. 252 PAGE 137
- DEED VOL. 277 PAGE 471
- O.R. VOL. 21 PAGE 475
- PLAT VOL. 8 PAGE 463
- PLAT VOL. 10 PAGE 960
- PLAT VOL. 14 PAGE 395
- PLAT VOL. 18 PAGE 720
- PLAT VOL. 18 PAGE 339
- PLAT VOL. 18 PAGE 829
- PLAT VOL. 18 PAGE 215
- PLAT VOL. 19 PAGE 1508
- BEARINGS FROM PLAT VOL. 19 PAGE 1508

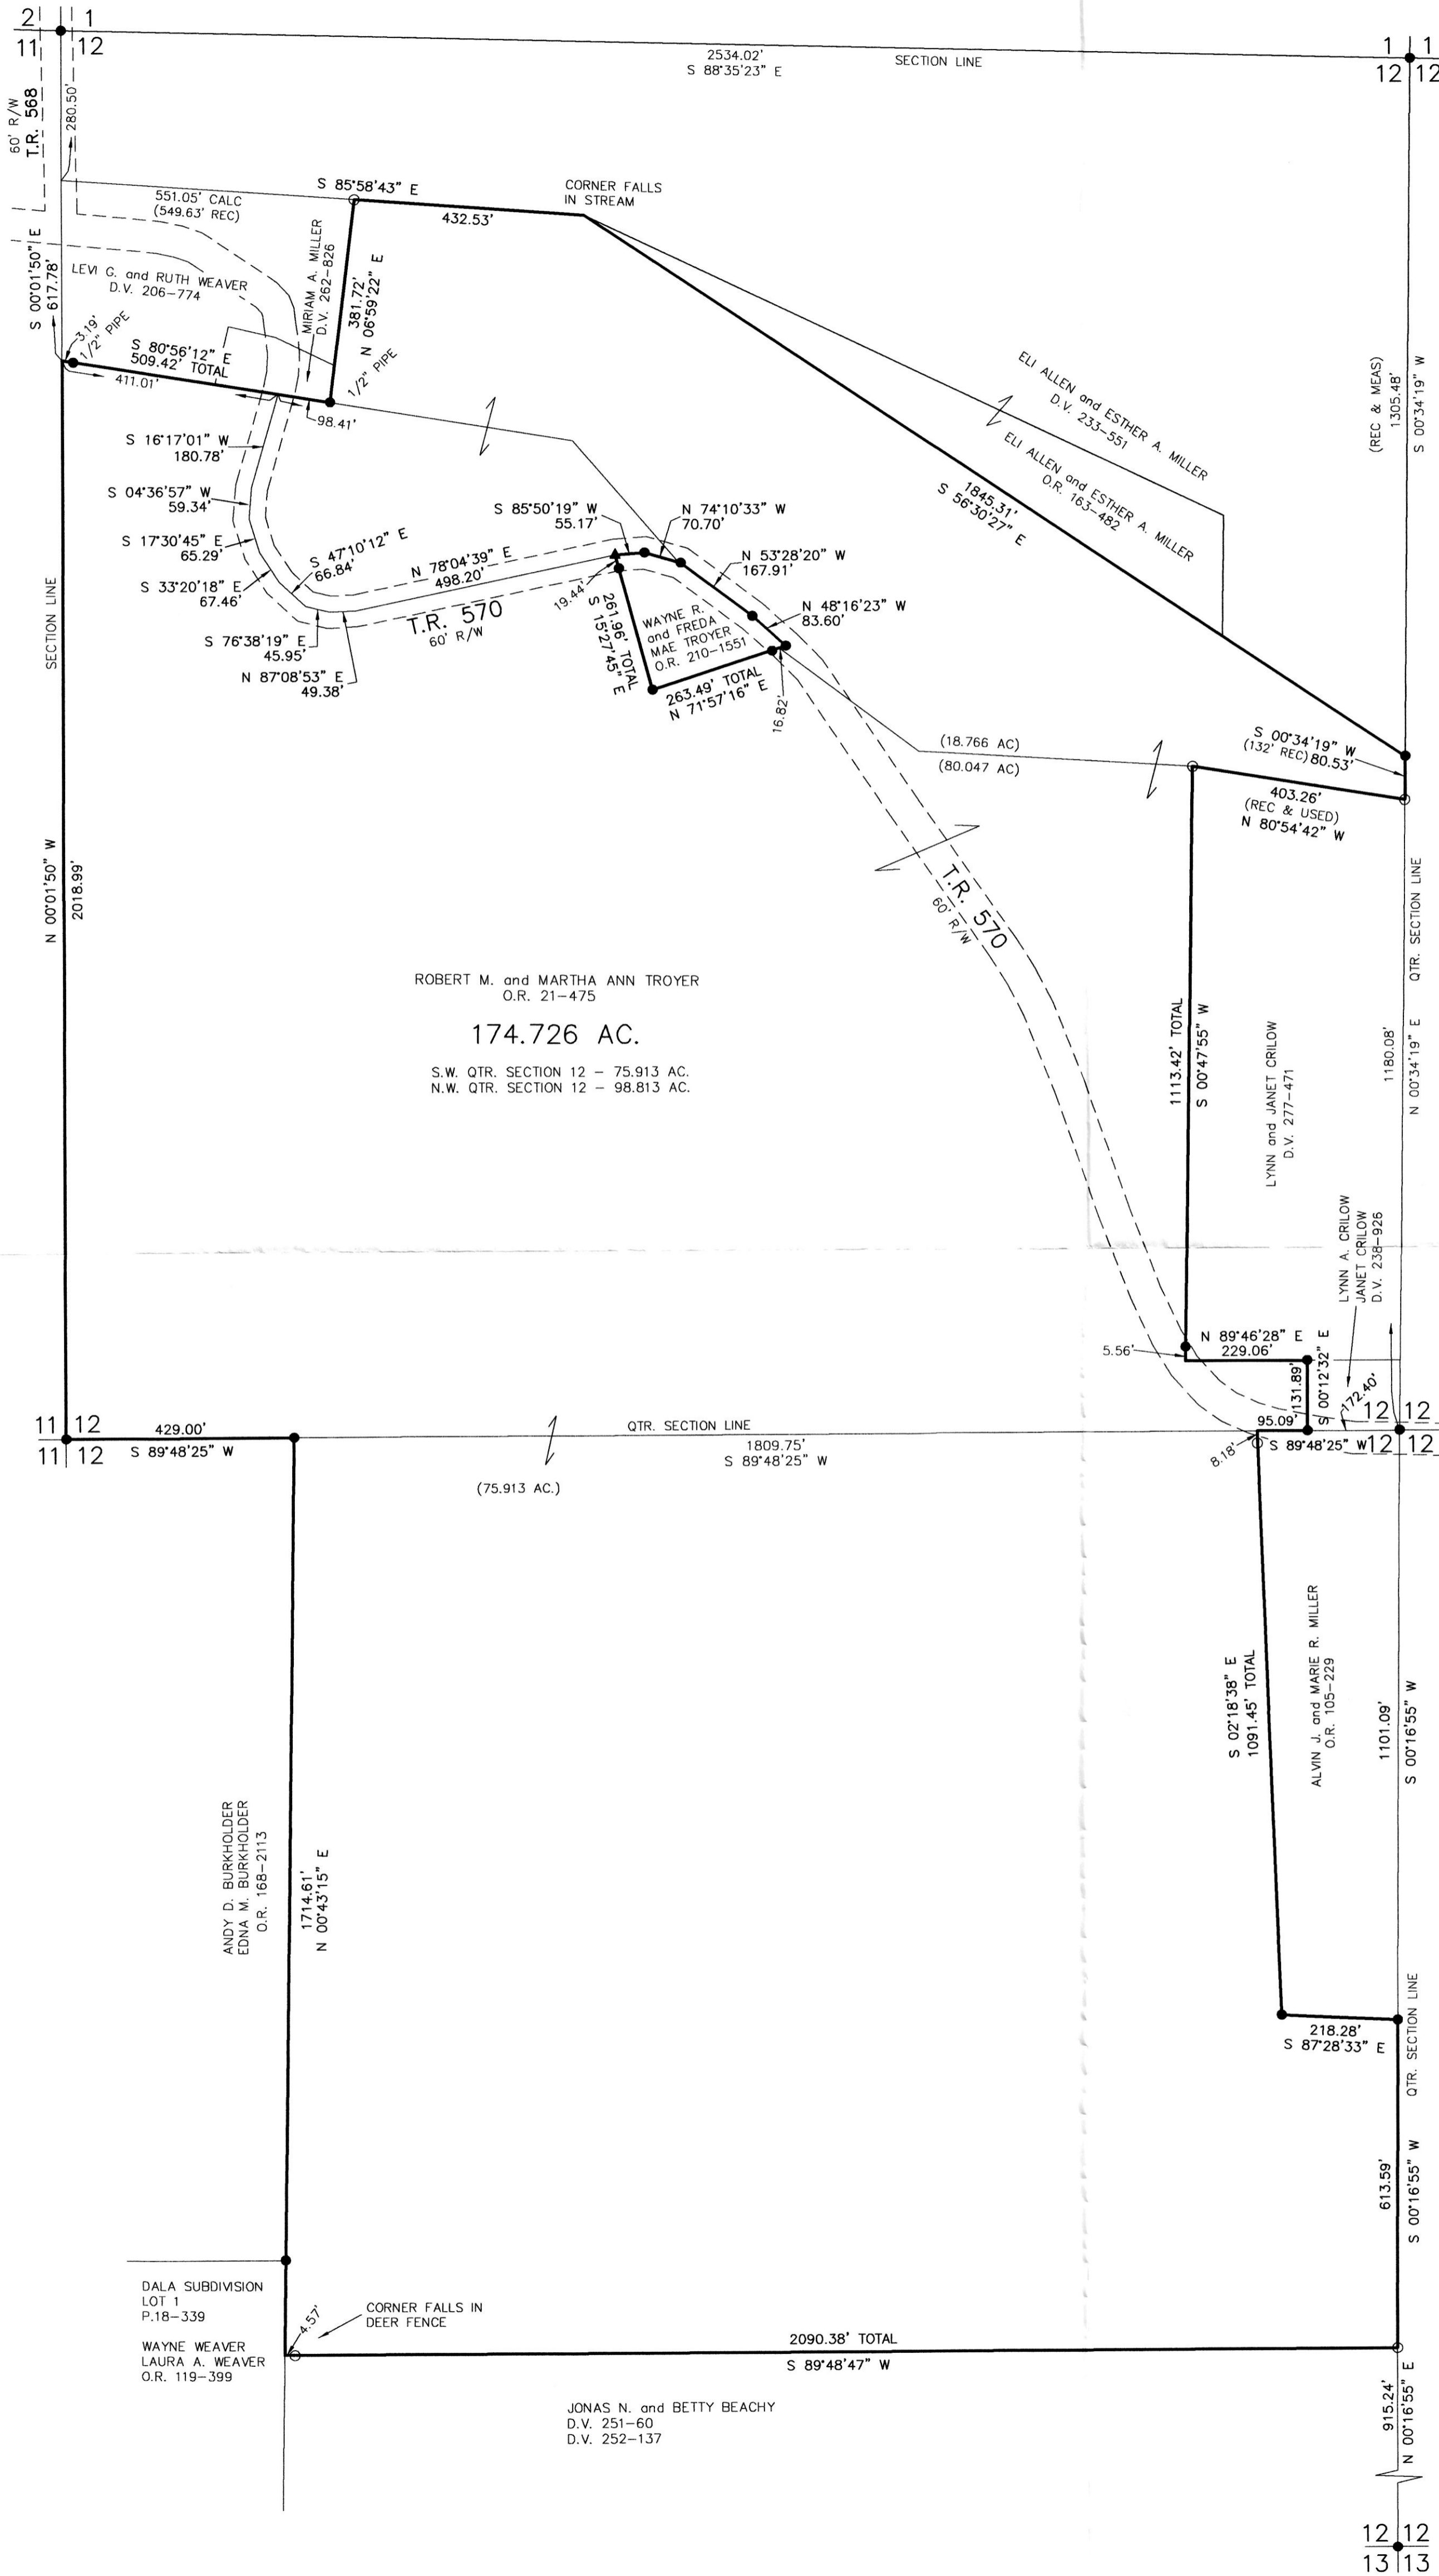

I, DONALD C. BAKER, REGISTERED PROFESSIONAL SURVEYOR FOR THE STATE OF OHIO, CORRECT TO THE BEST OF MY KNOWLEDGE.

DONALD C. BAKER P.S. 6938
 DATE: DEC. 5, 2014
 FB/VKES
 FILE NAME: WORK4\S-550-14

DONALD C. BAKER SURVEYING
 138 N. CLAY STREET
 MILLERSBURG, OHIO 44654
 PH. 330-674-4788
 FAX 330-674-6027

DALA SUBDIVISION
 LOT 1
 P.18-339
 WAYNE WEAVER
 LAURA A. WEAVER
 O.R. 119-399

JONAS N. and BETTY BEACHY
 D.V. 251-60
 D.V. 252-137

APPROVED FOR TRANSFER ONLY
 NO SUBDIVISION PLAT REQUIRED
 (O.R.C. 711.001 & 711.131)
 Lot(s) not for building unless
 approved by Board of Health.
 HOLMES CO. PLANNING COMMISSION
 By: [Signature] Date: 12/15/14

PLAT APPROVED
 12/12/2014