


ORV 253, P6374  
 6378

PRAIRIE TOWNSHIP  
 N.E. & S.E. QTRS. SECTION 8  
 T-13 N; R-13 W  
 HOLMES COUNTY, OHIO


SURVEYED FOR: ESTATE OF STERLING T. HUMRICHOUER

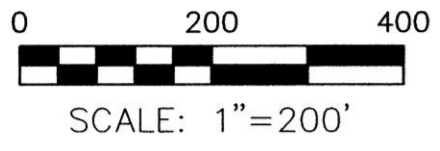

- STONE FOUND
- 5/8" REBAR FOUND UNLESS OTHERWISE NOTED
- 5/8" REBAR SET WITH I.D. CAP I.D. CAP MARKED "BAKER 6938"

REFERENCES

- DEED VOL. 260 PAGE 25
- O.R. VOL. 251 PAGE 4041
- O.R. VOL. 252 PAGE 1078
- O.R. VOL. 208 PAGE 523
- PLAT VOL. 7 PAGE 489
- PLAT VOL. 8 PAGE 337
- PLAT VOL. 16 PAGE 135
- PLAT VOL. 16 PAGE 500
- PLAT VOL. 18 PAGE 292
- PLAT VOL. 19 PAGE 2006
- PLAT VOL. 19 PAGE 2578
- BEARINGS FROM PLAT VOL. 19 PAGE 2006

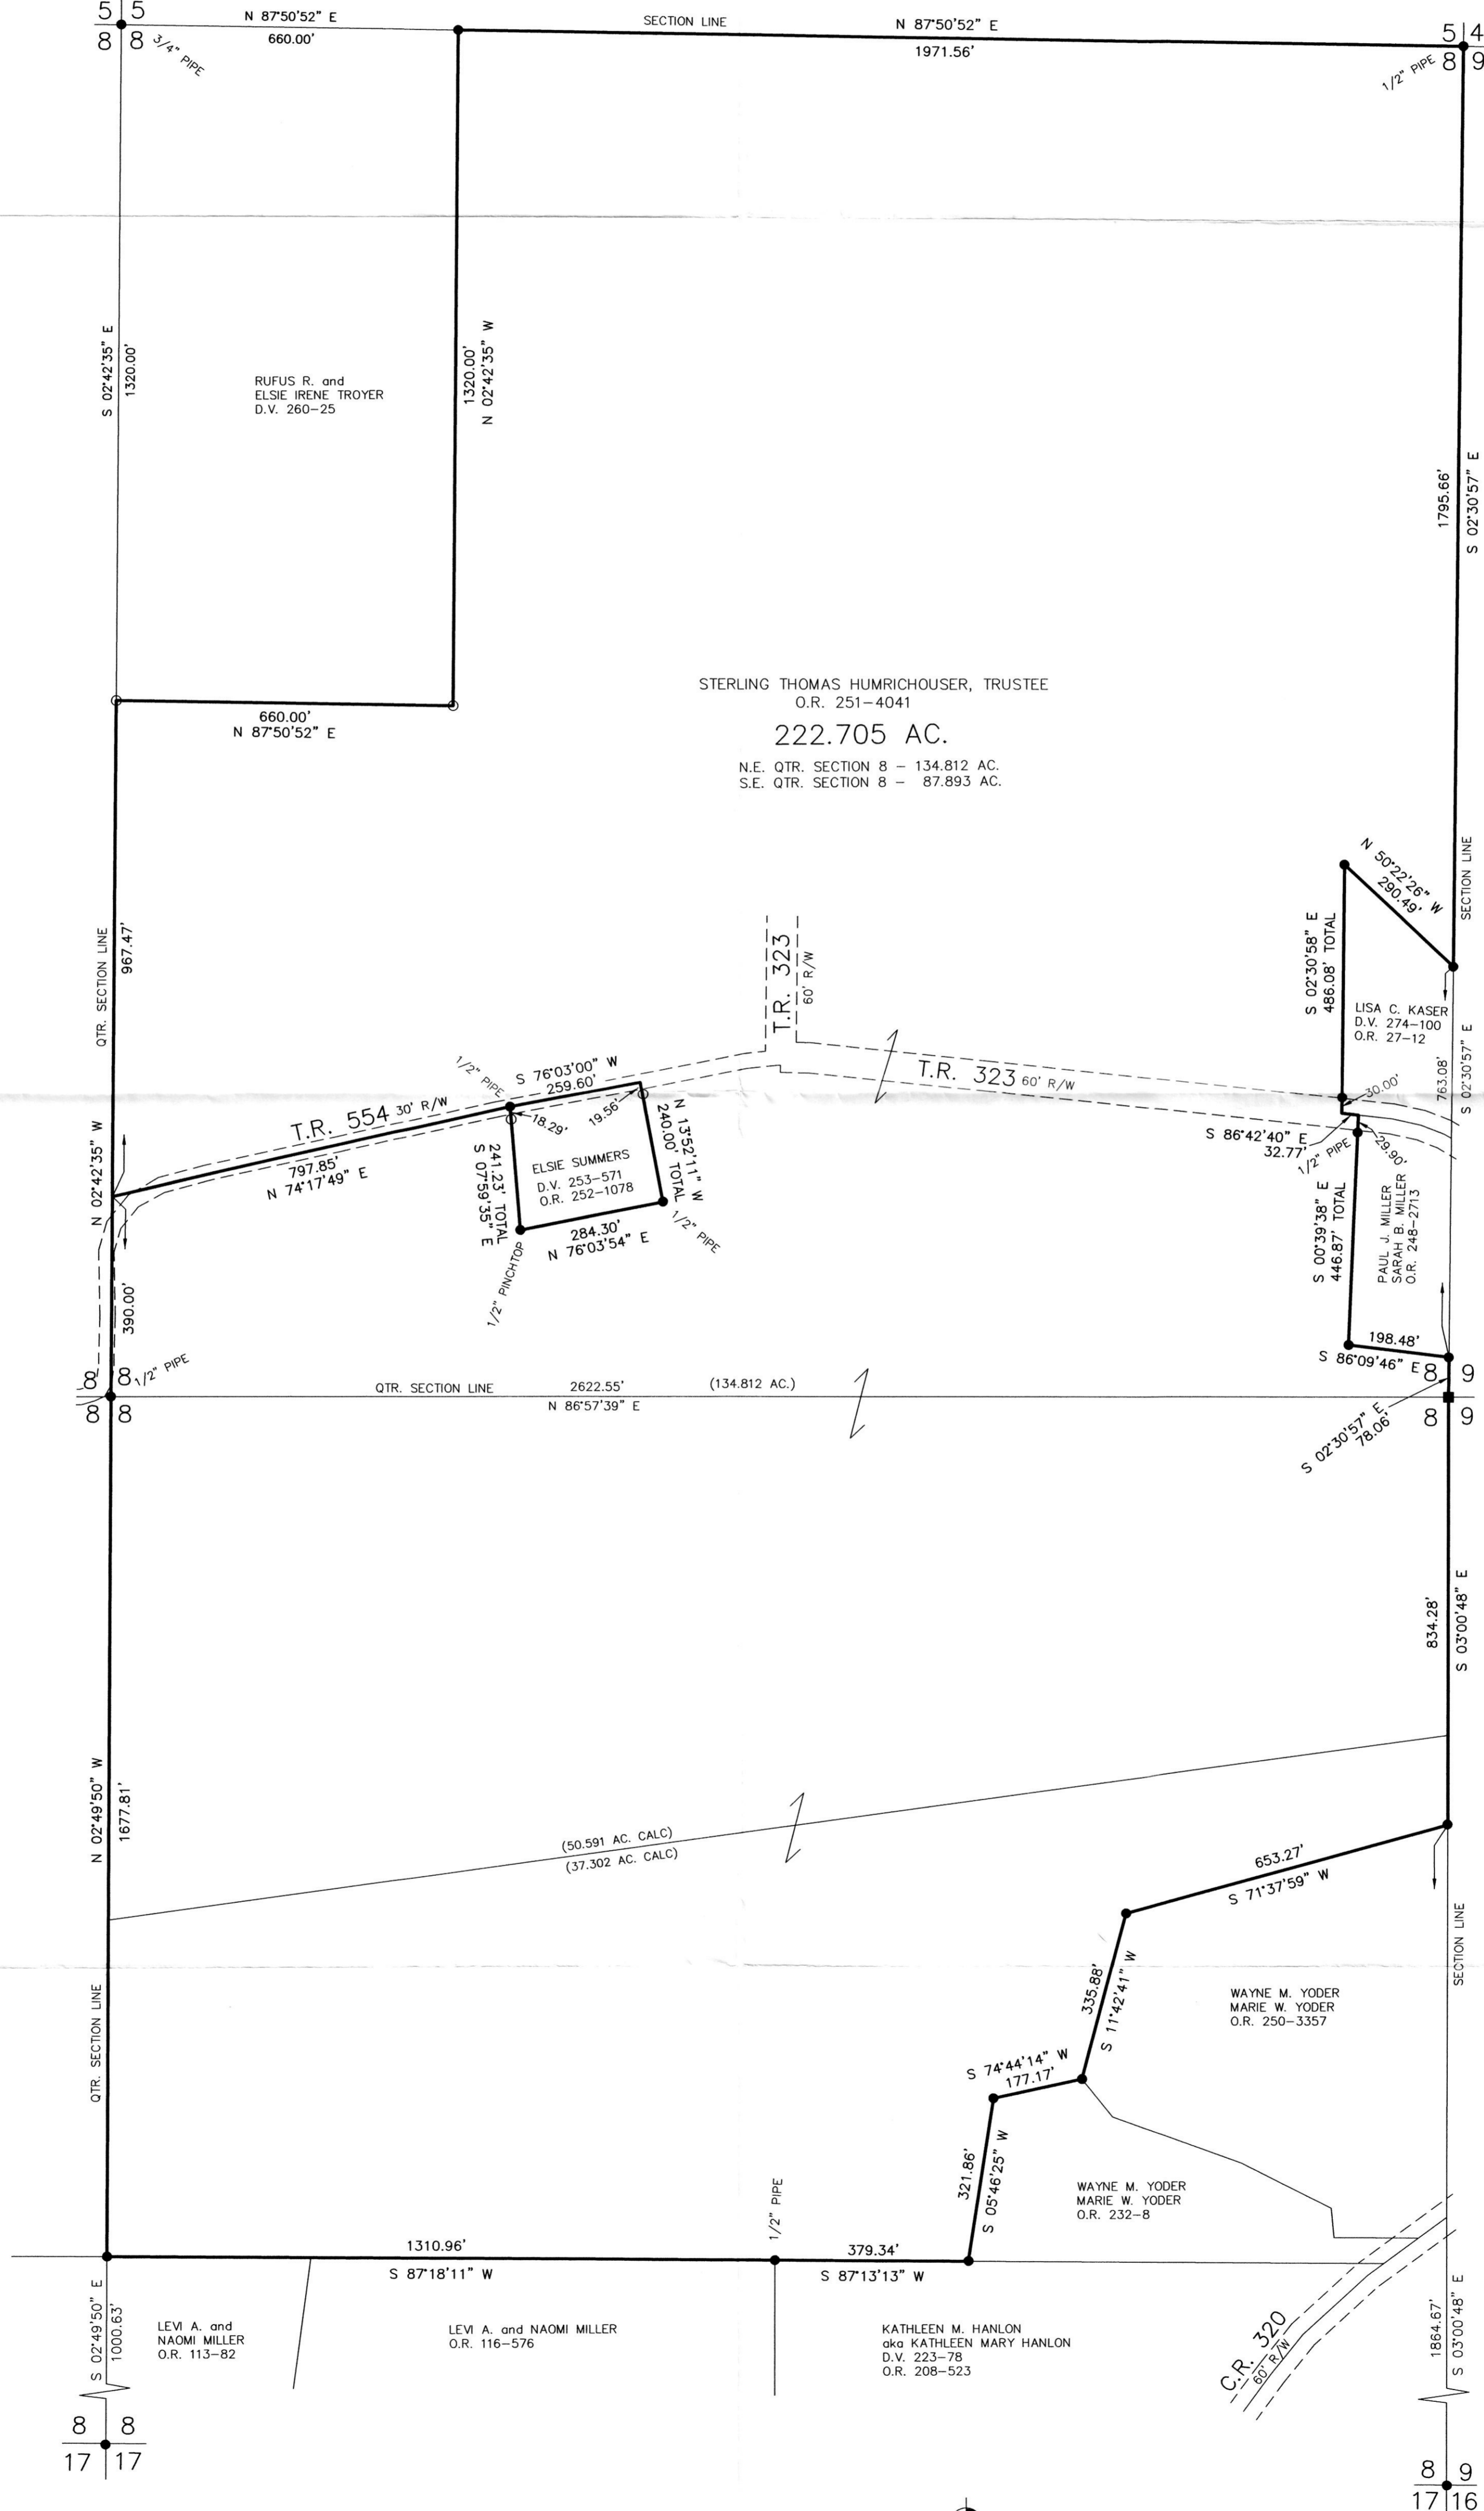

I CERTIFY THIS SURVEY TO BE CORRECT TO THE BEST OF MY KNOWLEDGE.  
 DONALD C. BAKER P.S. 6938  
 DATE: JULY 31, 2015  
 FDB\CJG  
 FILE NAME: WORK4\S-260-15\DCB

NOTE:  
 THIS SURVEY IS A TRUE REPRESENTATION OF THE DESCRIBED LANDS IN OFFICIAL RECORD VOL. 251, PAGE 4041 AND THE LEGAL DESCRIPTION CONTAINED IN TITLE COMMITMENT No. 1510226, DATED: AUGUST 13, 2015.

DONALD C. BAKER SURVEYING  
 138 N. CLAY STREET  
 MILLERSBURG, OHIO 44654  
 PH. 330-674-4788  
 FAX 330-674-6027

APPROVED FOR TRANSFER ONLY  
 NO SUBDIVISION PLAT REQUIRED  
 (O.R.C. 711.001 & 711.131)  
 Lots not for building unless approved by Board of Health  
 HOLMES CO. PLANNING COMMISSION  
 By: [Signature] Date: 9/28/15

PLAT APPROVED  
 9/15/2015