

- P.K. NAIL FOUND
- 5/8" REBAR FOUND UNLESS OTHERWISE NOTED
- 5/8" REBAR SET WITH I.D. CAP I.D. CAP MARKED "BAKER 6938"

BEARINGS FROM PLAT VOL. 19 PAGE 1858


CLARK TOWNSHIP
N.E. QTR. SECTION 12
T-8 N; R-5 W
HOLMES COUNTY, OHIO

SURVEYED FOR: ADAM YODER

201700106128
B: 2 P: 563
FILED FOR RECORD IN
HOLMES COUNTY, OH
ANITA HALL, COUNTY RECORDER
07/17/2017 3:34 PM
PLAT LARGE, 86.40
PAGES: 1
ORV 260-6352, 6355,
6357

REFERENCES

- | | |
|-------------------------|------------------------|
| DEED VOL. 191 PAGE 411 | PLAT VOL. 19 PAGE 1858 |
| DEED VOL. 222 PAGE 836 | PLAT VOL. 16 PAGE 705 |
| DEED VOL. 191 PAGE 411 | PLAT VOL. 17 PAGE 561 |
| DEED VOL. 251 PAGE 428 | PLAT VOL. 16 PAGE 850 |
| O.R. VOL. 246 PAGE 506 | PLAT VOL. 19 PAGE 31 |
| O.R. VOL. 171 PAGE 991 | PLAT VOL. 10 PAGE 754 |
| O.R. VOL. 258 PAGE 7122 | PLAT VOL. 19 PAGE 2670 |
| O.R. VOL. 205 PAGE 3296 | PLAT VOL. 18 PAGE 151 |
| O.R. VOL. 121 PAGE 472 | PLAT VOL. 14 PAGE 603 |
| | PLAT VOL. 5 PAGE 14 |
| | PLAT VOL. 10 PAGE 883 |
| | PLAT VOL. 12 PAGE 699 |
| | PLAT VOL. 4 PAGE 145 |
| | PLAT VOL. 16 PAGE 870 |
| | PLAT VOL. 5 PAGE 85 |
| | PLAT VOL. 10 PAGE 230 |

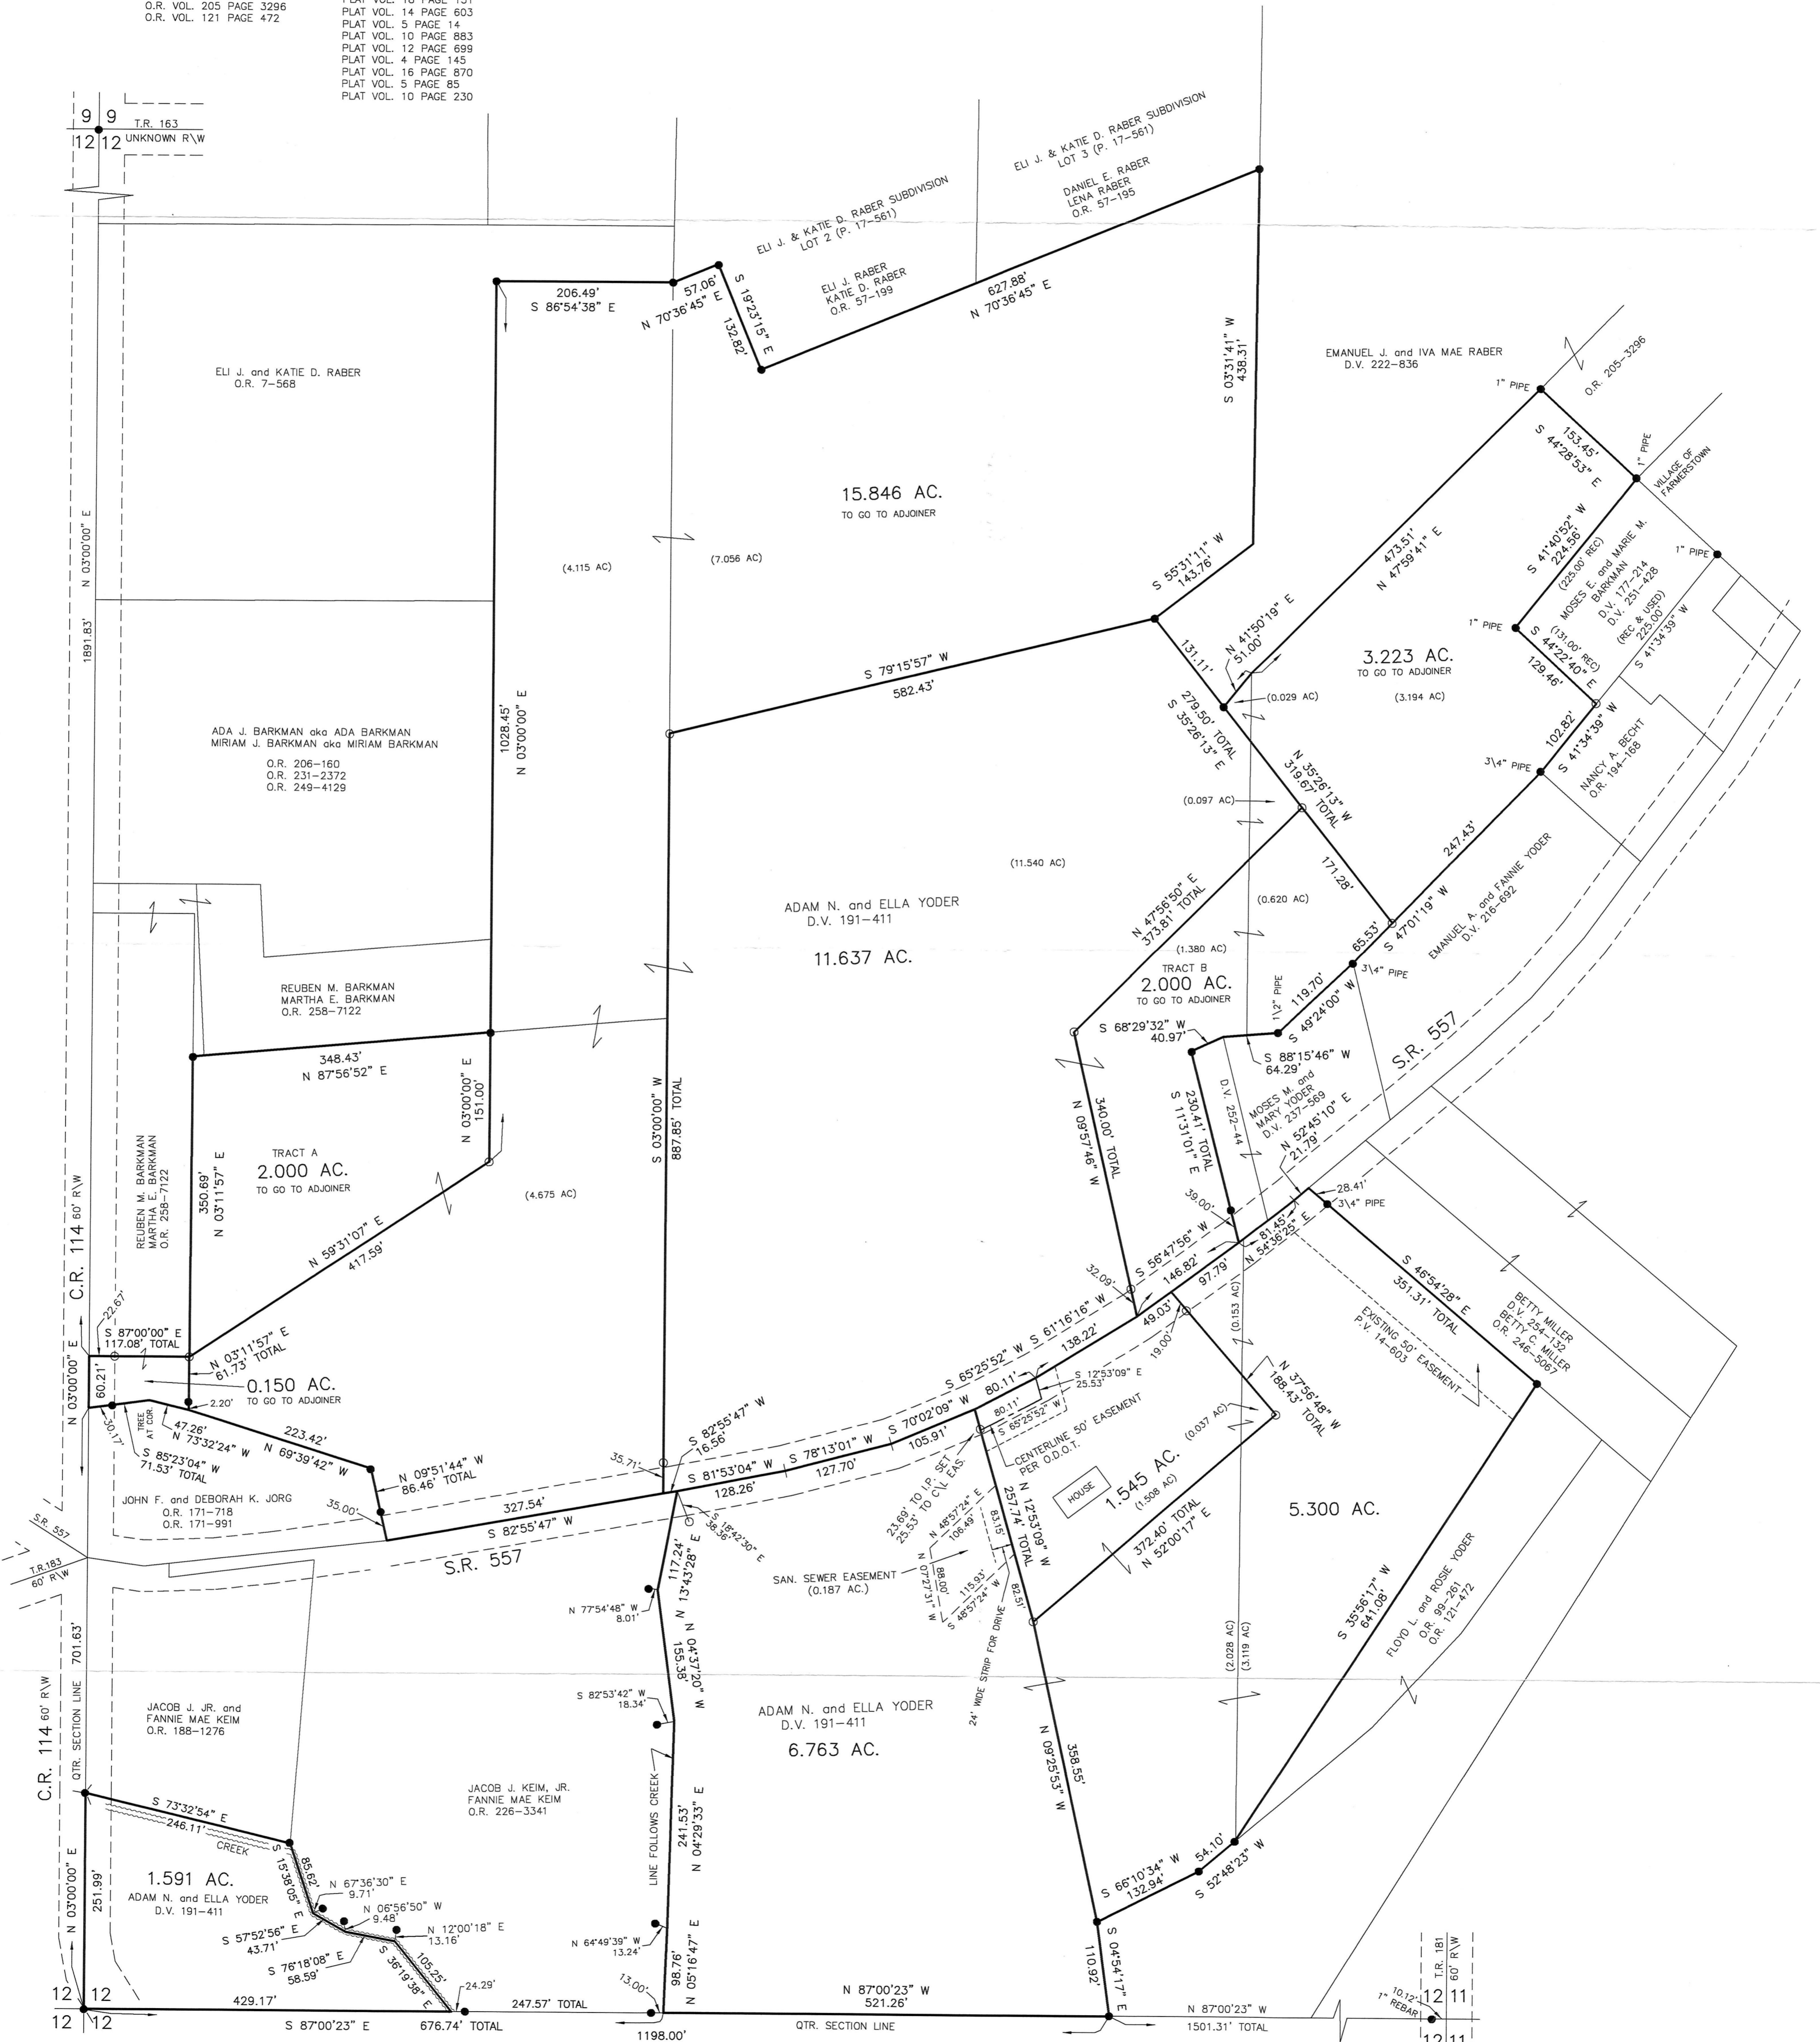

APPROVED FOR TRANSFER ONLY
NO SUBDIVISION PLAT REQUIRED
(O.R.C. 711.001 & 711.131)
Lot(s) not for building unless
approved by Board of Health.
HOLMES CO. PLANNING COMMISSION
By: _____ Date: 7/17/17



I CERTIFY THIS SURVEY TO BE CORRECT TO THE BEST OF MY KNOWLEDGE.
DONALD C. BAKER P.S. 6938
DATE: JUNE 12, 2017
FDB/VJD
FILE NAME: WORK4\S-294-17

BAKER SURVEYING, LLC
138 N. CLAY STREET
MILLERSBURG, OHIO 44654
PH. 330-674-4788
FAX 330-674-6027

PLAT APPROVED
7/3/2017