

0 200 400

SCALE: 1"=200'

- P.K. NAIL FOUND
- 5/8" REBAR FOUND UNLESS OTHERWISE NOTED
- 5/8" REBAR SET WITH I.D. CAP I.D. CAP MARKED "BAKER 6938"

BERLIN TOWNSHIP
4TH QTR., LOT 7
T-9 N; R-6 W
HOLMES COUNTY, OHIO



SURVEYED FOR: MOSE YODER

202000007819
B: 2 P: 597
FILED FOR RECORD IN
HOLMES COUNTY, OH
ANITA HALL, COUNTY RECORDER
04/16/2020 12:04 PM
PLAT LARGE . 86.40
PAGES: 1

ORV 271 PG 5593


REFERENCES

- DEED VOL. 235 PAGE 400
- O.R. VOL. 266 PAGE 3091
- O.R. VOL. 248 PAGE 449
- O.R. VOL. 140 PAGE 810
- O.R. VOL. 260 PAGE 4426
- O.R. VOL. 216 PAGE 1281
- PLAT VOL. 19 PAGE 1633
- PLAT VOL. 19 PAGE 3236
- PLAT VOL. 11 PAGE 95
- BEARINGS ASSUMED

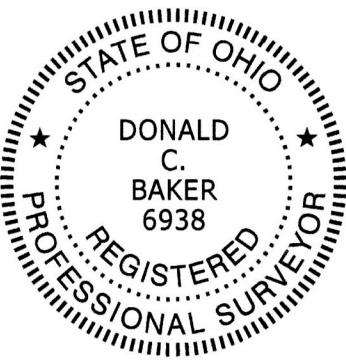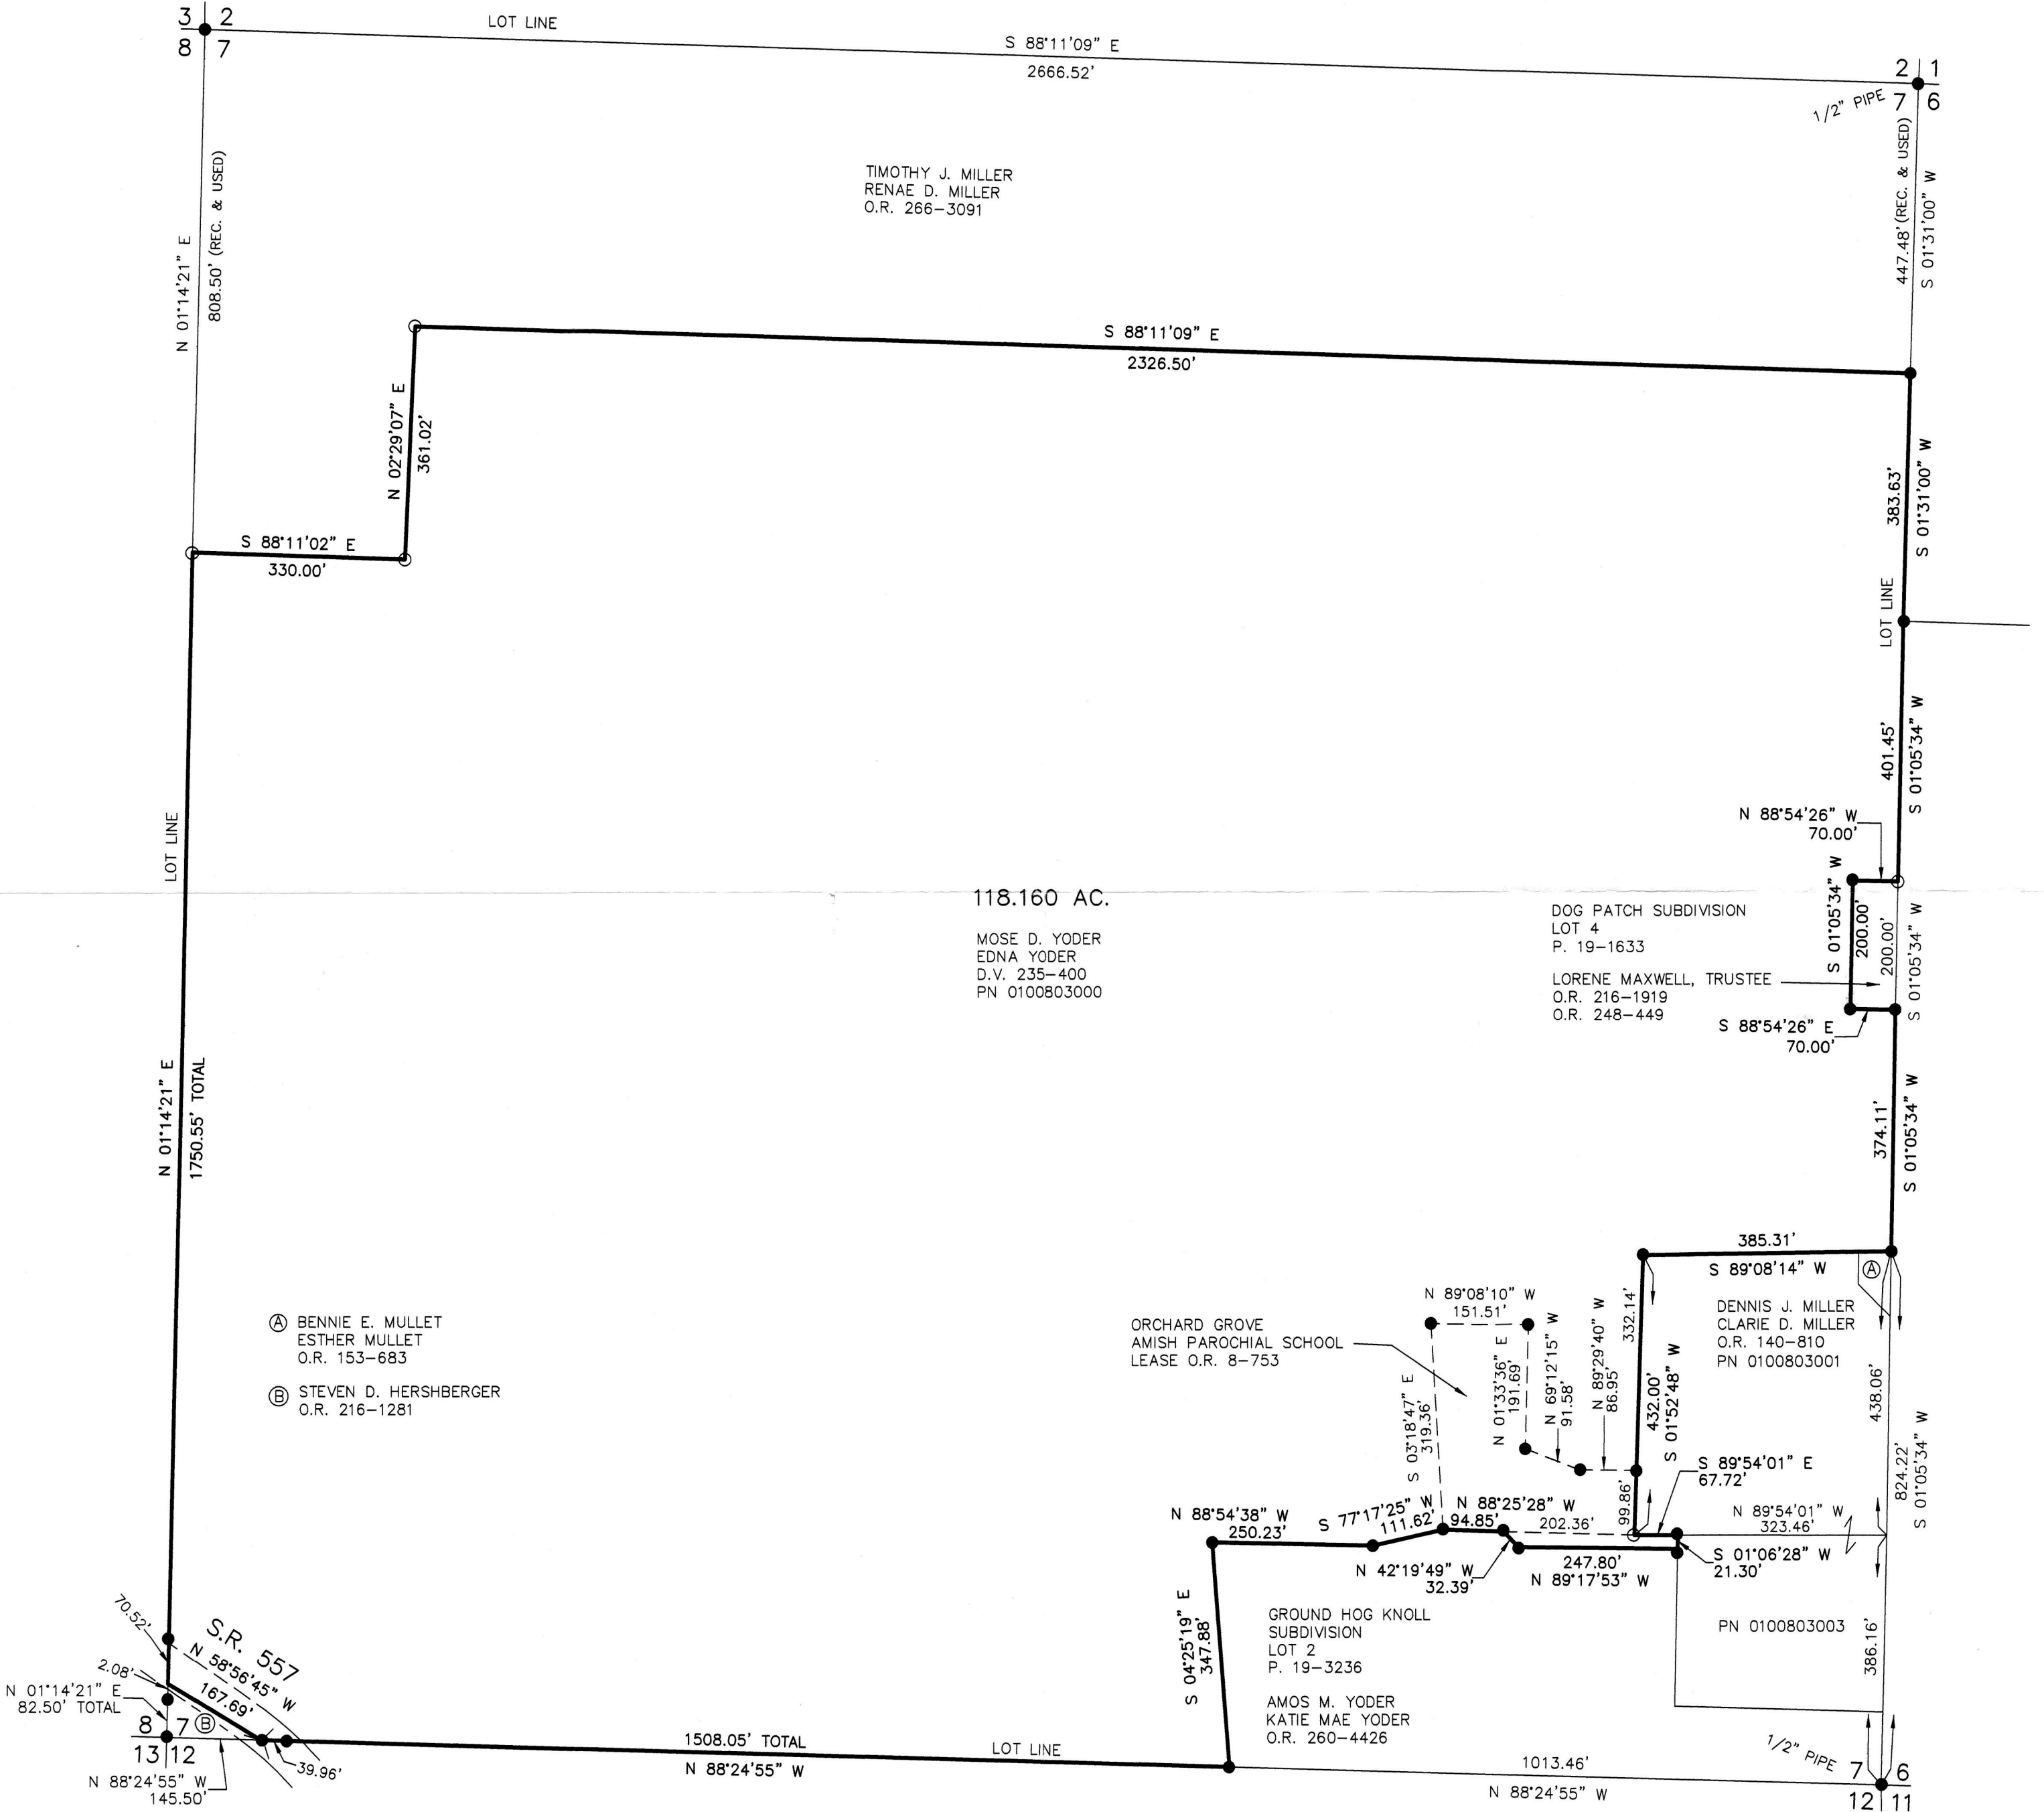

I CERTIFY THIS SURVEY TO BE CORRECT
TO THE BEST OF MY KNOWLEDGE.

Donald C. Baker
DONALD C. BAKER P.S. 6938
DATE: JAN. 13, 2020
TAB \VJD
FILE NAME: WORK6\S-23-20\CNK

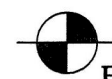

BAKER SURVEYING, LLC
138 N. CLAY STREET
MILLERSBURG, OHIO 44654
PH. 330-674-4788
EMAIL: bakersurveying@gmail.com

APPROVED FOR TRANSFER ONLY
NO SUBDIVISION PLAT REQUIRED
(O.R.C. 711.001 & 711.131)
Lot(s) not for building unless
approved by Board of Health
HOLMES CO. PLANNING COMMISSION
By: *[Signature]* Date: 1/24/20

PLAT APPROVED

1/23/2020 JP