


KILLBUCK TOWNSHIP
N.E. QTR. SECTION 3
T-8 N; R-7 W
HOLMES COUNTY, OHIO

SURVEYED FOR: STEVE SCHLABACH

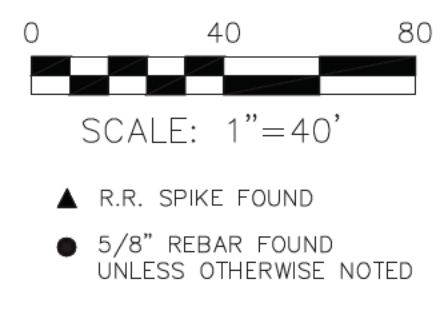

REFERENCES

O.R. VOL. 36 PAGE 646
O.R. VOL. 196 PAGE 2362
O.R. VOL. 253 PAGE 1861
PLAT VOL. 2 PAGE 419
PLAT VOL. 19 PAGE 1007

BASIS OF BEARINGS FROM
OHIO STATE PLANE COORDINATE
SYSTEM, NORTH ZONE, N.A.D. 83


T.R. 92 AND T.R. 305 RELOCATION SURVEY

MASTER PLAT

THE PURPOSE OF THIS SURVEY

- ACTION 1) VACATE EXISTING T.R. 305 RIGHT-OF-WAY AND VACATE EXISTING T.R. 92 RIGHT-OF-WAY
- ACTION 2) RELOCATE T.R. 305 RIGHT-OF-WAY AS SHOWN ON PLAT AND RELOCATE T.R. 92 RIGHT-OF-WAY AS SHOWN ON PLAT

202100013027
B: 2 P: 611
FILED FOR RECORD IN
HOLMES COUNTY, OH
ANITA HALL, COUNTY RECORDER
01/20/2021 10:35 AM
PLAT LARGE - 86.40
PAGES: 1
ORV 275 PG 3511

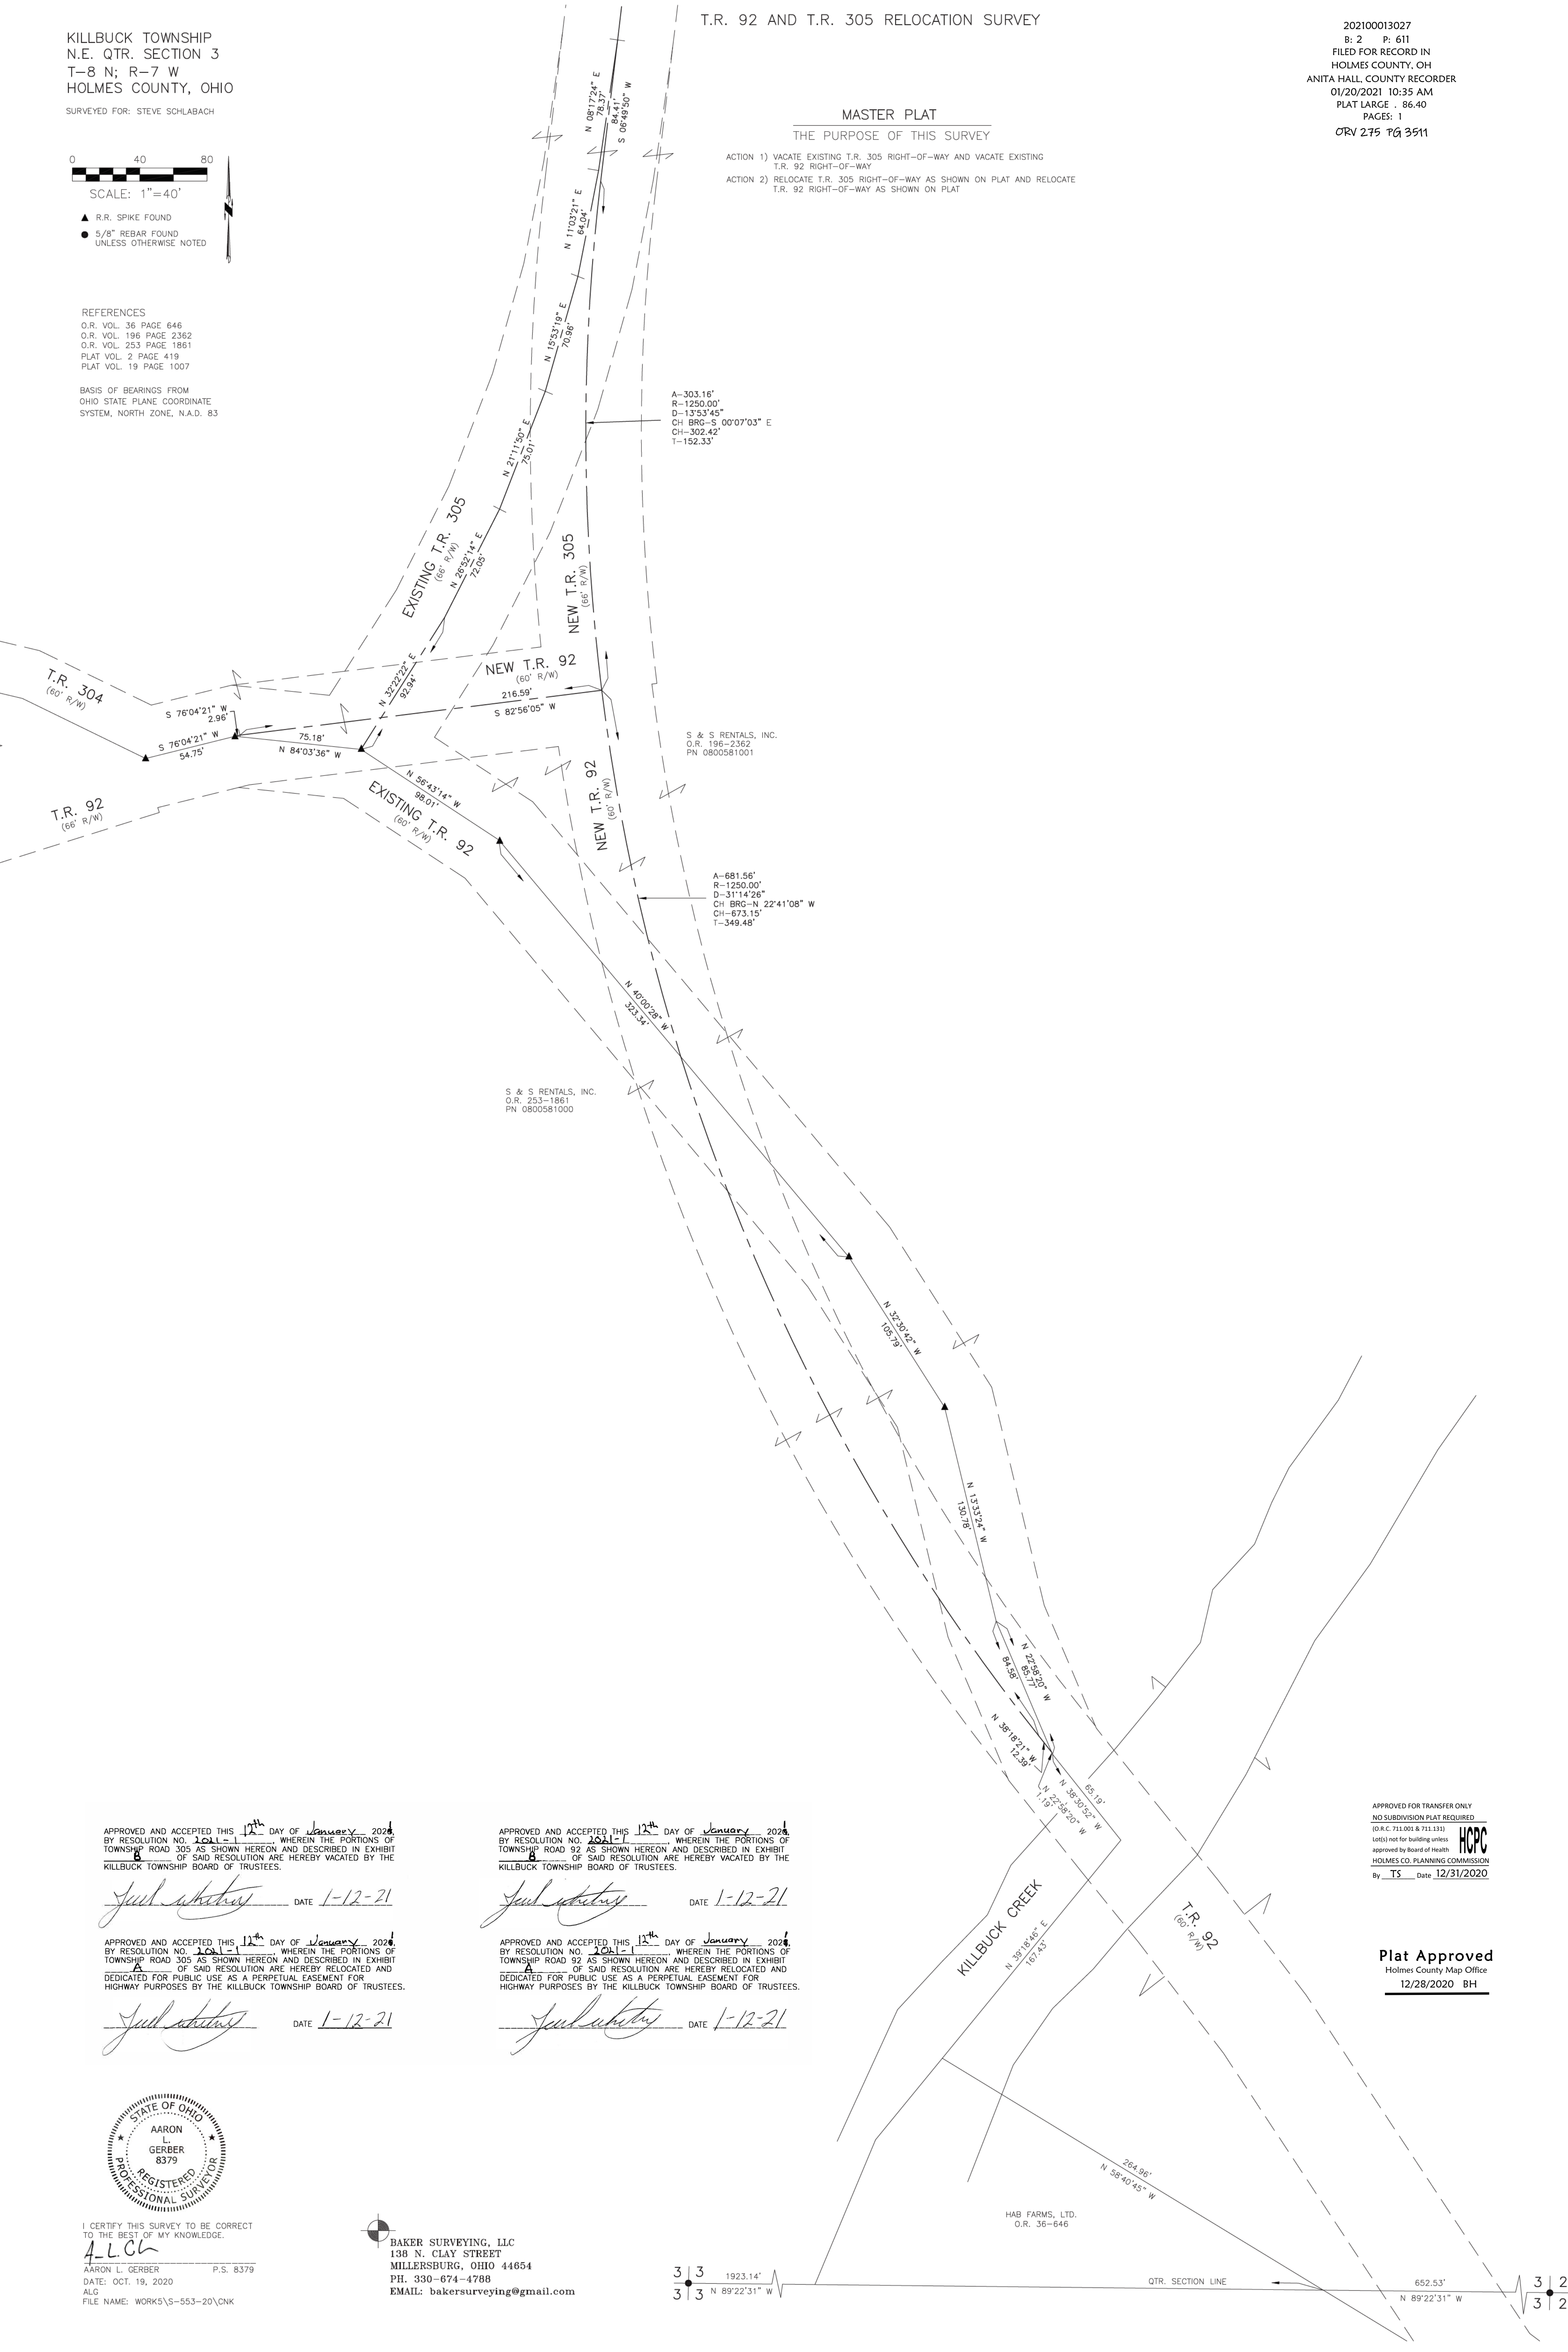

A-303.16'
R-1250.00'
D-13°53'45"
CH BRG-S 00°07'03\" E
CH-302.42'
T-152.33'

A-681.56'
R-1250.00'
D-311°42'28"
CH BRG-N 22°41'08\" W
CH-673.15'
T-349.48'

S & S RENTALS, INC.
O.R. 253-1861
PN 0800581000

A-303.16'
R-1250.00'
D-13°53'45"
CH BRG-S 00°07'03\" E
CH-302.42'
T-152.33'

A-303.16'
R-1250.00'
D-13°53'45"
CH BRG-S 00°07'03\" E
CH-302.42'
T-152.33'

APPROVED AND ACCEPTED THIS 12th DAY OF January, 2021,
BY RESOLUTION NO. 2021-1 WHEREIN THE PORTIONS OF
TOWNSHIP ROAD 305 AS SHOWN HEREON AND DESCRIBED IN EXHIBIT
B OF SAID RESOLUTION ARE HEREBY VACATED BY THE
KILLBUCK TOWNSHIP BOARD OF TRUSTEES.

Jud Schlabach DATE 1-12-21

APPROVED AND ACCEPTED THIS 12th DAY OF January, 2021,
BY RESOLUTION NO. 2021-1 WHEREIN THE PORTIONS OF
TOWNSHIP ROAD 92 AS SHOWN HEREON AND DESCRIBED IN EXHIBIT
B OF SAID RESOLUTION ARE HEREBY VACATED BY THE
KILLBUCK TOWNSHIP BOARD OF TRUSTEES.

Jud Schlabach DATE 1-12-21

APPROVED AND ACCEPTED THIS 12th DAY OF January, 2021,
BY RESOLUTION NO. 2021-1 WHEREIN THE PORTIONS OF
TOWNSHIP ROAD 305 AS SHOWN HEREON AND DESCRIBED IN EXHIBIT
A OF SAID RESOLUTION ARE HEREBY RELOCATED AND
DEDICATED FOR PUBLIC USE AS A PERPETUAL EASEMENT FOR
HIGHWAY PURPOSES BY THE KILLBUCK TOWNSHIP BOARD OF TRUSTEES.

Jud Schlabach DATE 1-12-21

APPROVED AND ACCEPTED THIS 12th DAY OF January, 2021,
BY RESOLUTION NO. 2021-1 WHEREIN THE PORTIONS OF
TOWNSHIP ROAD 92 AS SHOWN HEREON AND DESCRIBED IN EXHIBIT
A OF SAID RESOLUTION ARE HEREBY RELOCATED AND
DEDICATED FOR PUBLIC USE AS A PERPETUAL EASEMENT FOR
HIGHWAY PURPOSES BY THE KILLBUCK TOWNSHIP BOARD OF TRUSTEES.

Jud Schlabach DATE 1-12-21



I CERTIFY THIS SURVEY TO BE CORRECT
TO THE BEST OF MY KNOWLEDGE.
A.L.G.
AARON L. GERBER P.S. 8379
DATE: OCT. 19, 2020
ALG
FILE NAME: WORKS\S-553-20\CNK

BAKER SURVEYING, LLC
138 N. CLAY STREET
MILLERSBURG, OHIO 44654
PH. 330-674-4788
EMAIL: bakersurveying@gmail.com

APPROVED FOR TRANSFER ONLY
NO SUBDIVISION PLAT REQUIRED
(O.R.C. 711.001 & 711.131)
(not) not for building unless
approved by Board of Health
HOLMES CO. PLANNING COMMISSION
By TS Date 12/31/2020

Plat Approved
Holmes County Map Office
12/28/2020 BH

3 | 3 1923.14' QTR. SECTION LINE 652.53' 3 | 2
3 | 3 N 89°22'31\" W N 89°22'31\" W