


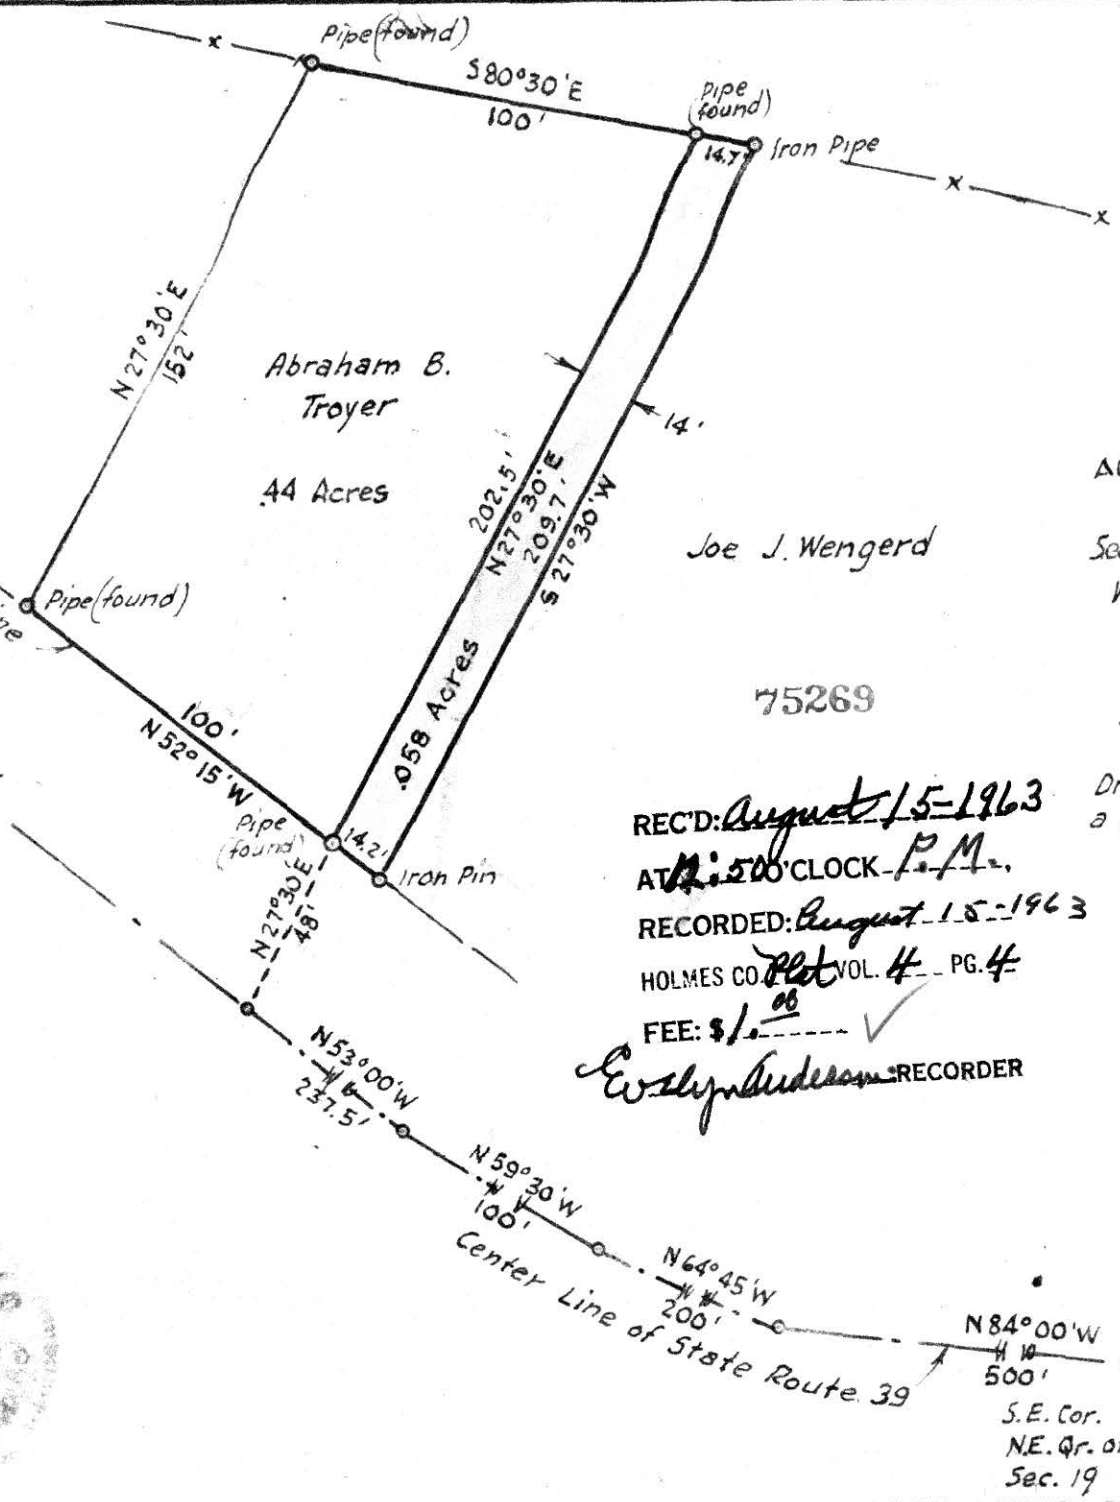

Highway R/W Line



MAP
SHOWING LOCATION
OF A PARCEL OF LAND
DEEDED BY

JOSEPH J. WENGERD
TO
ABRAHAM B. & ANNA JEAN TROYER
IN

Section 19, Township 9, Range 5
Walnut Creek Twp. Holmes County
Ohio

Joe J. Wengerd

75269

Scale 1" = 50 ft.

August 1963

REC'D: August 15-1963
AT 2:50 O'CLOCK P.M.

Drawn from
a survey by

William Selmer
Reg. Sur. No. 3915

RECORDED: August 15-1963
HOLMES CO. Plat VOL. 4 PG. 4

FEE: \$1.⁰⁰
W. S. Anderson RECORDER

Center Line of State Route 39

East Line of N.E. Qr. Sec. 19
West Line of Sec. 20

N84°00'W
500'
S.E. Cor.
N.E. Qr. of
Sec. 19

75309

REC'D: August 23-1963

AT 3:35 O'CLOCK P.M.

RECORDED: Aug. 26-1963

HOLMES CO. Plat VOL. 4 PG. 4

FEE: \$1.00

Carly Anderson RECORDER

MAP
SHOWING LOCATION
OF PROPERTIES
DEEDED & LEASED

BY
SARAH BEACHY & ANDREW & ERMA BEACHY
TO

RICHARD THOMPSON, (D.B.A.)
HILAND LAND CO.


IN
Section 14, Township 9, Range 5
Berlin Township, Holmes County
Ohio

Scale 1"=100 ft. Sept. 1962

Drawn from
a survey by
Ora J. Miller

William Sellmer
Reg. Sur. No. 3915

Abraham M. Miller

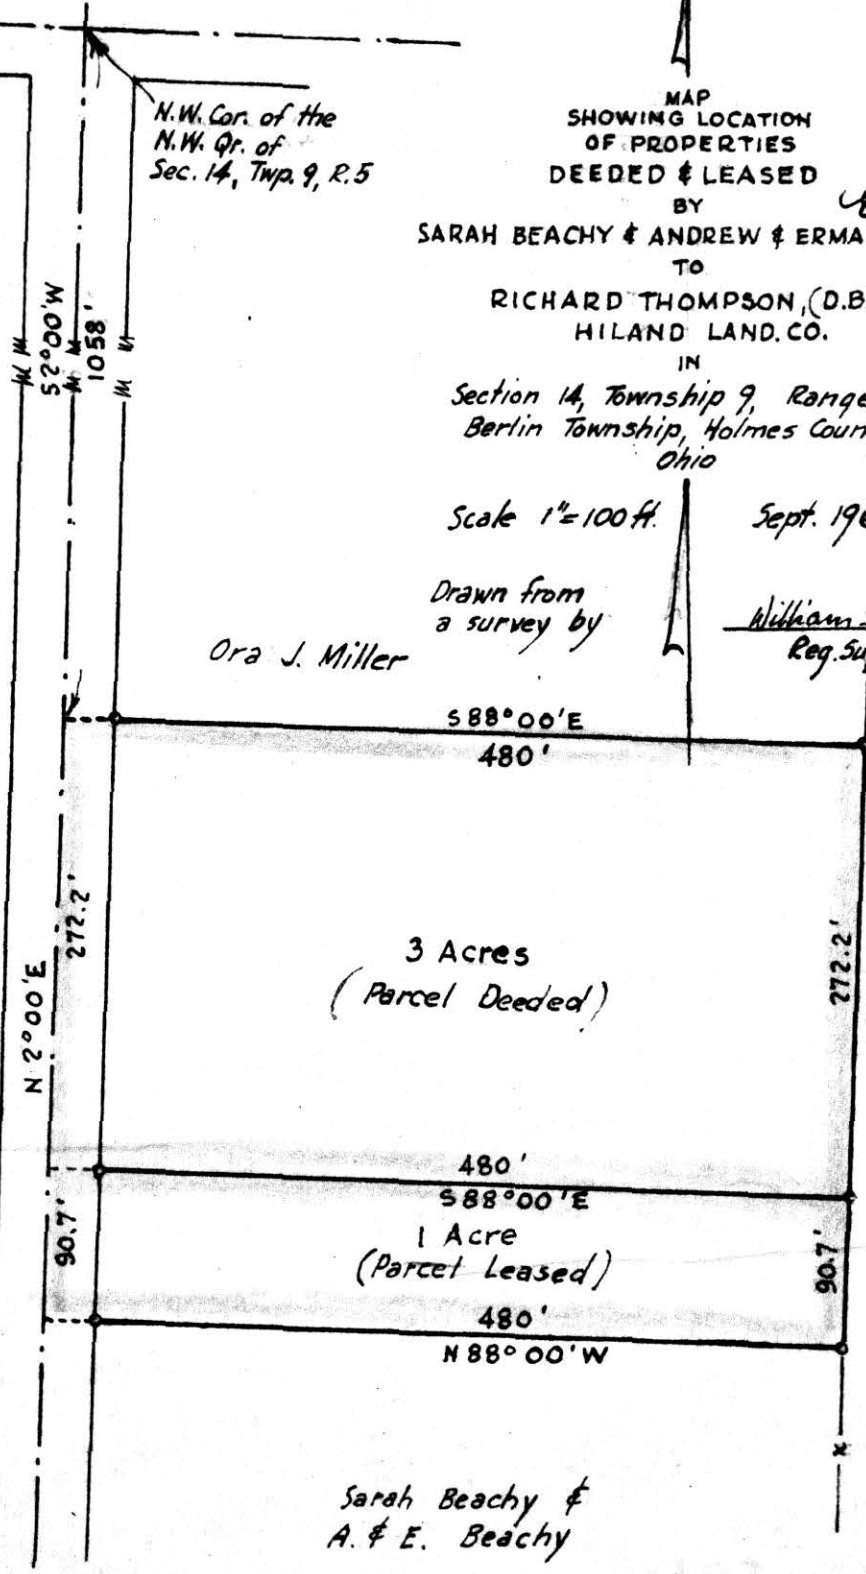

3 Acres
(Parcel Deeded)

1 Acre
(Parcel Leased)

*Sarah Beachy &
A. & E. Beachy*

*Sarah Beachy &
A. & E. Beachy*



REC'D: August 27 1963
AT 10:05 CLOCK H.M.
RECORDED: August 27, 1963
HOLMES CO. Vol. 4 PG 4
FEE \$1.00
C. E. Rydman RECORDER

MAP
SHOWING LOCATION
OF THE


ARTHUR MICHEL FARM
IN
Section 15 Township 17, Range 14
Ripley Township, Holmes County
Ohio

Scale 1" = 400 ft.

Sept. 1962


Drawn by

William Soltner
Reg. Sur No 3915

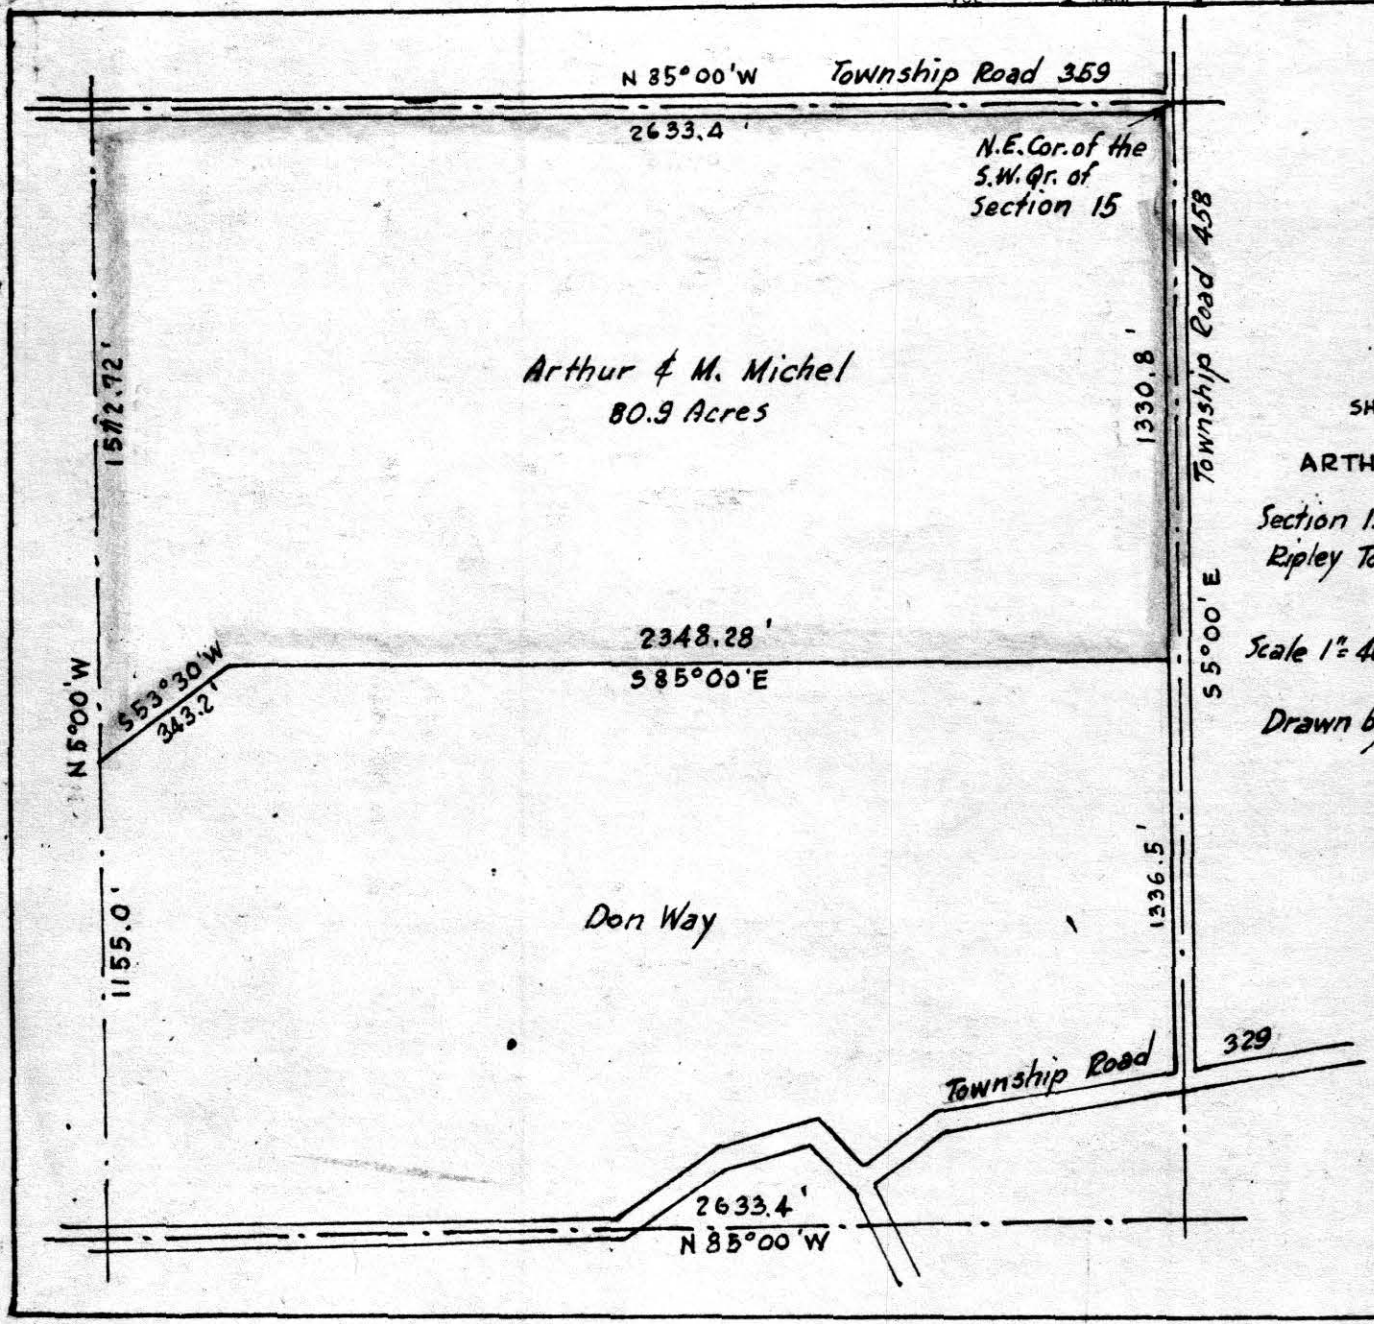

Moses J. Hostettler

Jacob J. Schla bach
Iron Pipe

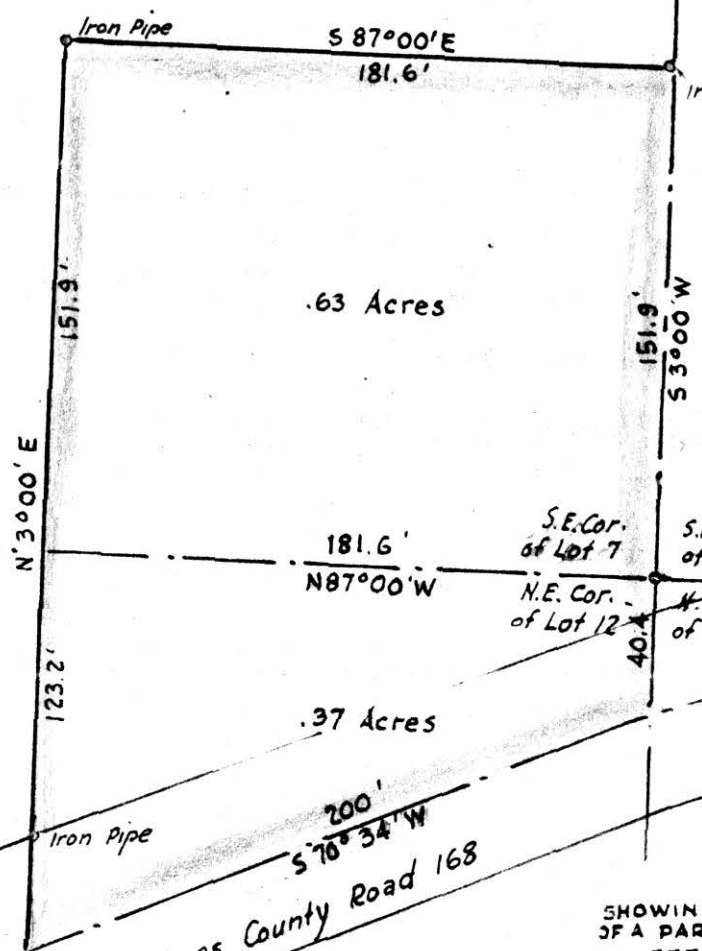

Moses J. Hostettler

MAP
SHOWING LOCATION
OF A PARCEL OF LAND
DEEDED BY
MOSES J. HOSTETTLER
TO

75338

MILO & BETTY HOSTETTLER
IN

Lots 7 & 12, Township 9, Range 5
Walnut Creek Twp., Holmes County
Ohio

RECORDED Sept. 3, 1963
AT 3:15 O'CLOCK P.M.
RECORDED Sept. 4, 1963

Scale 1" = 50 ft.

Aug. 1963



HOLMES COUNTY VOL. 4 PG. 4
FEE: \$1.00
William Sellner RECORDER

Drawn from
a survey by

William Sellner
Reg. S.r. No. 3915