MECHANIC TOWNSHIP


NE GIR. SECTION II

TWP. 8 RANGE 7-W

HOLMES COUNTY

OHIO

MADE FOR DEAN CLOSE SEPT. 1947

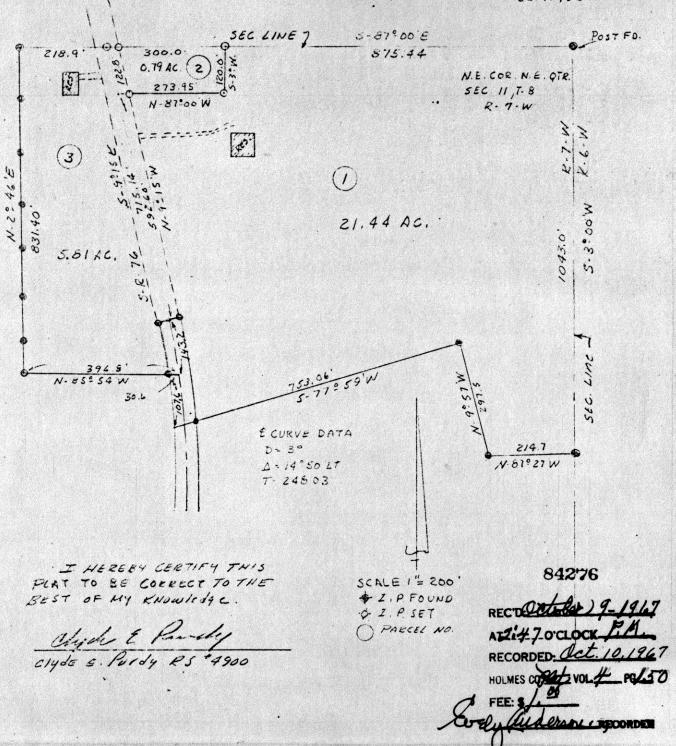


SMITH - HIPP SURVEY S.E. CORNER LOT 32 N.E. CORNER LOT 2nd QUARTER TWP. 9N RANGE HARDY. HOLMES COUNTY. OHIO APRIL 30. A SHAME RECORDER HIPP CORNER POST FOUND S.E. CORNER LOT 32 2nd QUARTER TWP. 9N 4.00 AS RAN. 7W HARDY TWP. Lot 32 Lot 31 Lot 4 Lot 5 CORNER POST FOUND 5.00 AS N.E. CORNER LOT 5 3rd QUARTER TWP. 9N RANGE 7W HARDY TWP. East - Cor. Post Scale 1:200

I CERTIFY THIS SURVEY MADE FOR LARRY L. SMITH, COMPLETED APRIL 30, 1967 TO BE CORRECT TO THE BEST OF MY KNOWLEDGE AND BELIEF AND THAT ALL PINS ARE SET AS SHOWN.

SIGNED

WILLIAM T. BURKEY
REGISTERED SURVEYOR #5107
STATE OF OHIO



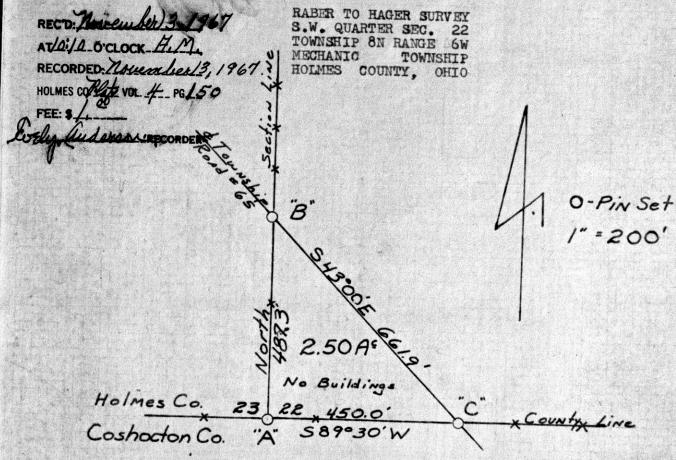

- A S.W. CORNER, S.W. QUARTER, SECTION 22, TOWNSHIP 8N, RANGE 6W, MECHANIC TOWNSHIP HOLMES COUNTY, OHIO IRON PIN SET WITNESSES: 18" RED OAK NORTH 16.01, 18" TWIN WILD CHERRY EAST 24.01, 12" SUGAR MAPLE NORTH EAST 8.501.
- B' IRON PIN SET IN THE CENTER OF TOWNSHIP ROAD 65, WITNESSES: CORNER POST NORTH EAST 31.4', 4" SASSAFRASS NORTH WEST 30.0' TELEPHONE POLE SOUTH WEST 66.0'.
- C IRON PIN SET IN THE CENTER OF TOWNSHIP ROAD 65, WITNESSES: 30" SUGAR MAPLE SOUTH 32.3', 30" SUGAR MAPLE SOUTH WEST 47.0'.

I CERTIFY THIS SURVEY MADE FOR ARTHUR HAGER AND ALBERT V. RABER, COMPLETED OCTOBER 1967 TO BE CORRECT TO THE BEST OF MY KNOWLEDGE AND BELIEF.

WILLIAM T. BURKEY
REGISTERED SURVEYOR #\$107
STATE OF OHIO



84334 4 PAGE 150 ATH: 200 CLOCK H. M. RECORDED: October 241907 Jonas Burkholder HOLMES CONTENTS PG. 150 5 84° 30'E 10X No. 23 320.5 Iron Pipe North Line of Lot 23.5 .58 Acres SAAAA SHOWING LOCATION OF A PARCEL OF LAND ON THE POUTE J.J. BEACHY PROPERTY Lot 23, 3rd Or. Twp, Twp. 9, Range 5 Berlin Township, Holmes County જુ Ohio Scale 1"= 50ft. July 1967 Hiland School Drawn from Property a survey by 161d e ... Reg. Sur. No. 3915 Walnut Creek No buildings on this parcel of land at time of survey