


## 

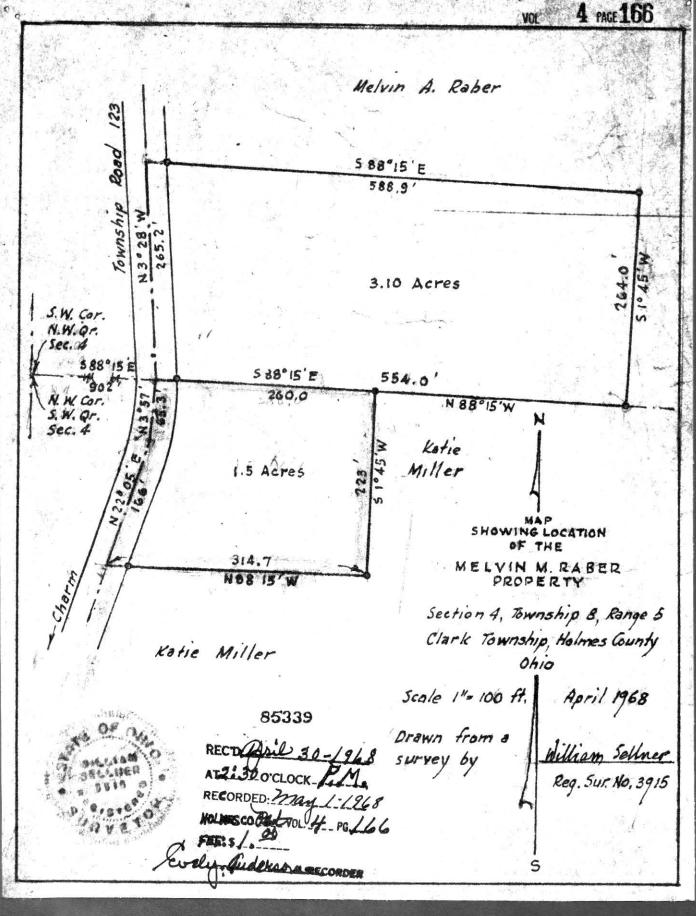

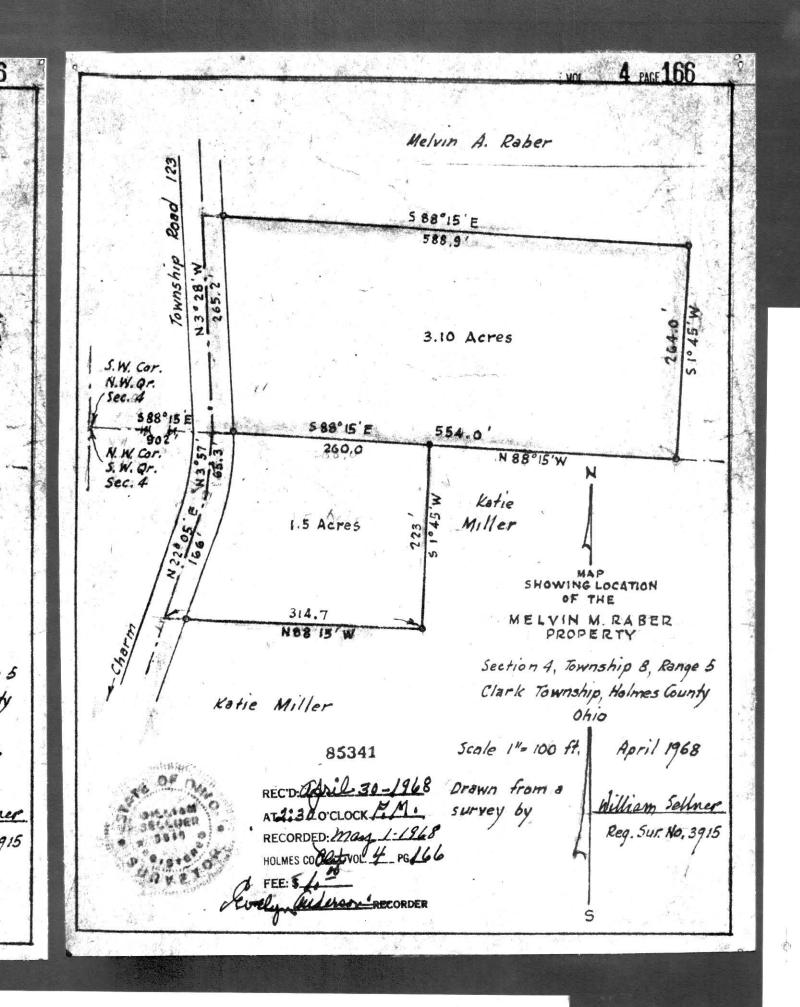

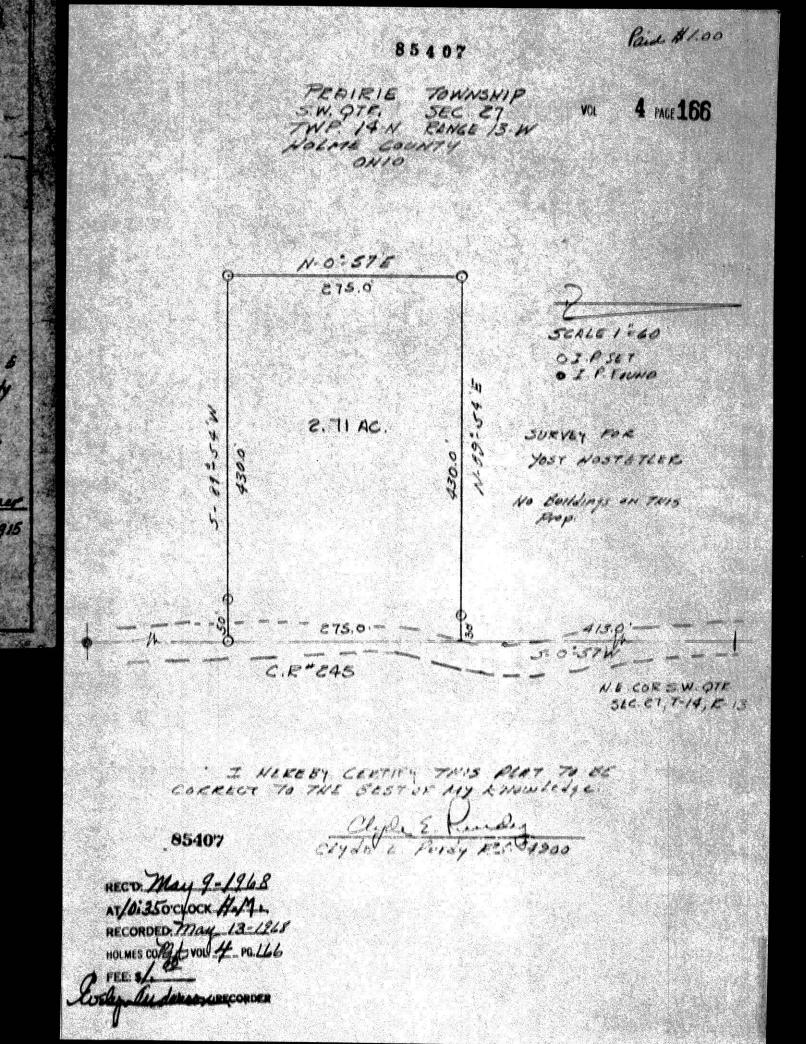

4 PAGE 166 VOL 85374 AT/1: 550 CLOCK H.M. North Line-Lot 21 RECORDED May 7-1964 HOLMES CO THE VOL 4 PG. 166 AHAAK RECORDER M.02. 135.7 5 5 N86-40W 169.4 20.0 3 01 V East Line 53-20 M :02: 1.00 Acre 230.0 230.0 BUILDINGS No TWP. Rd. 83 169.4 20.0 586° 40'E MISKIMEN SURVEYING 306 SOUTH BROADWAY Note-NEW PHILADELPHIA, OHIO There are no buildings on Plat of Survey for this tract. EMANUEL M. BEACHY · ~ Denotes Iron Pin Located in LOTNº 27, 3 Cd QRT. Twp 9 · 14. CERTIFICATE OF SURVEYOR I, the undersigned, hereby certify that this map is true and correct. NORTH-RANGE SWEST IN BERLIN TOWNSHIP, HOLMES COUNTY, OHIO Scale: 1=50 Date 4-16-68 4040 Registered Surveyor No. 45.96 4 9 A+WSC+