


Raymond Bird


Robert Oswald

I. Pipe at N.E. corner
N.E. 1/4 S 23, T 9 N & R 7 W

I. Pin 163.33 I. Pipe 877.69' (Survey) 873.3' (Dead) Sec. 18 I. Pipe 25.00' N87°0'W 550.00'

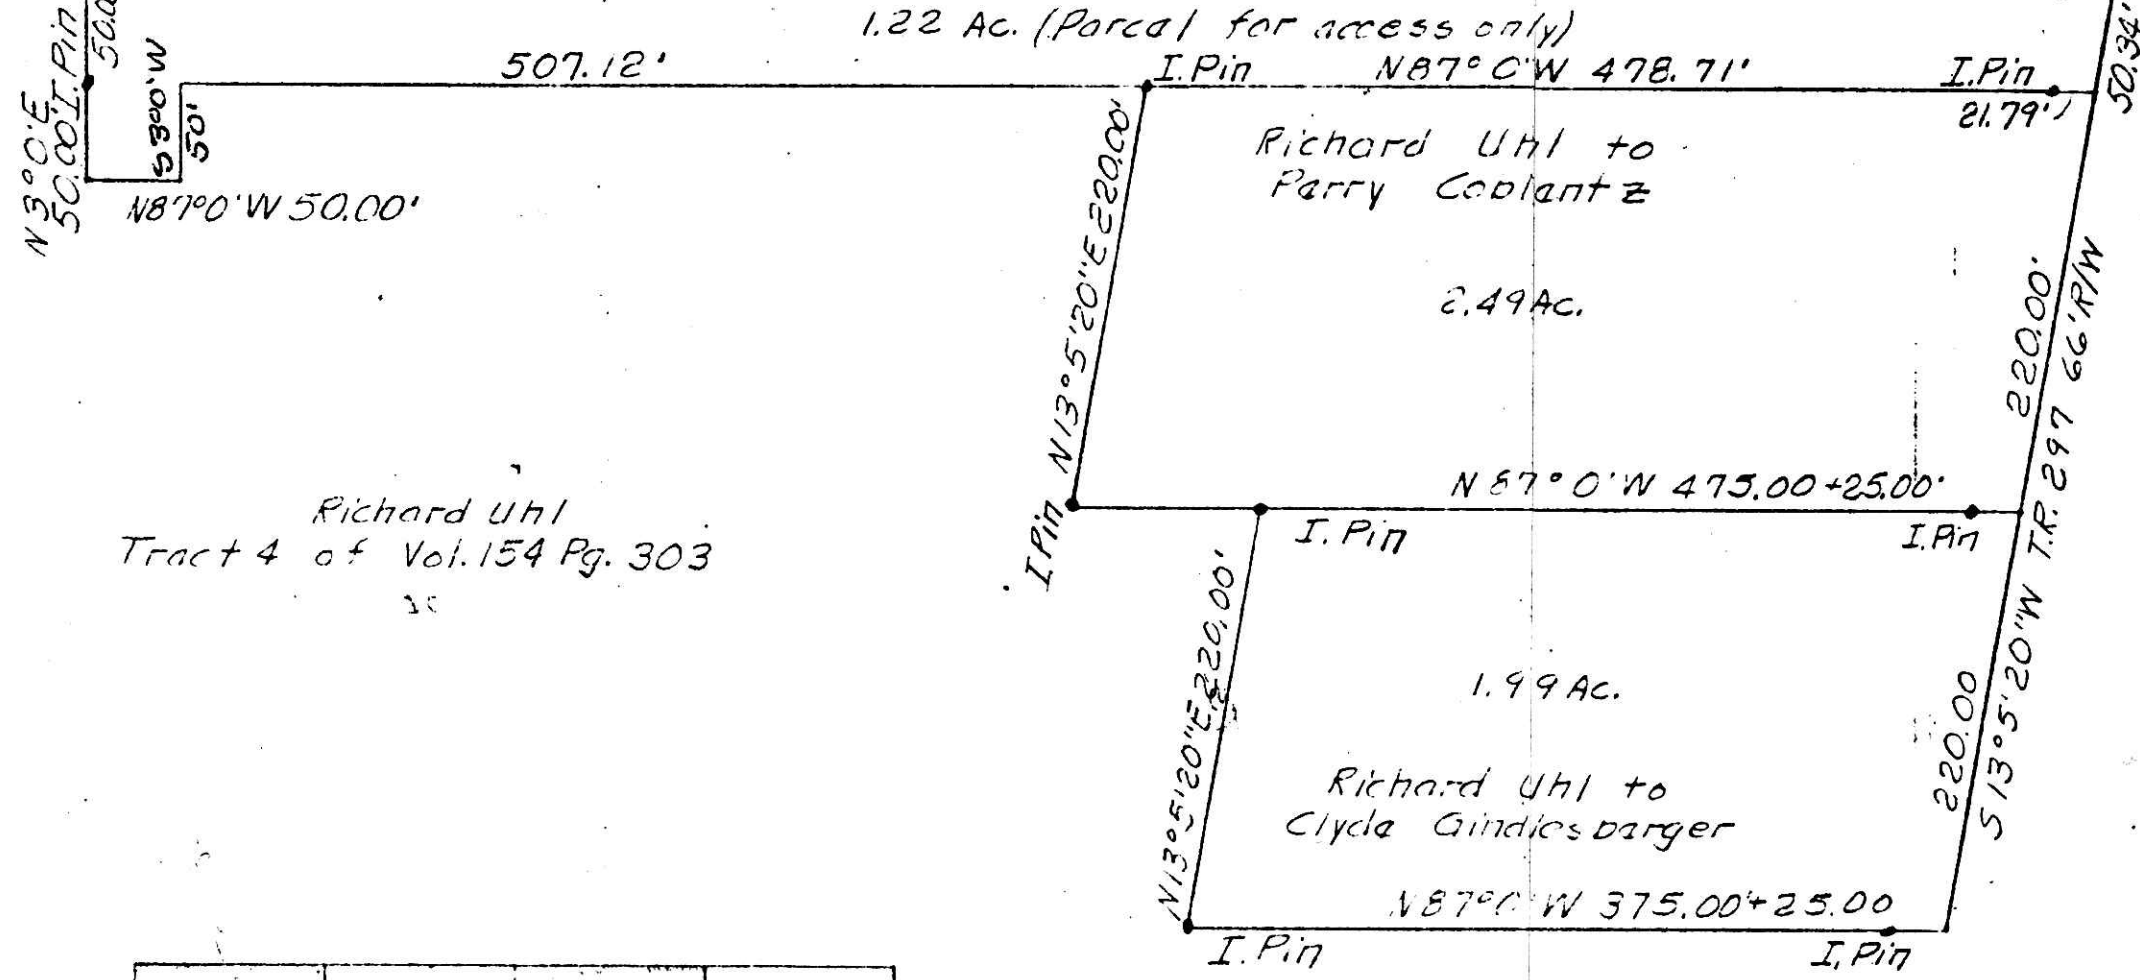

Richard Uhl
Tract 4 of Vol. 154 Pg. 303

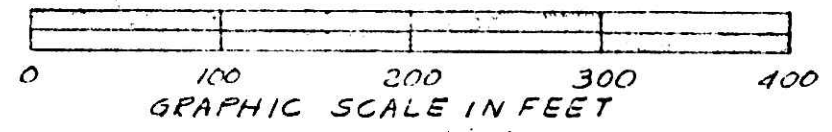

98840
 REC'D: MAY 17, 1973
 AT 3:14 O'CLOCK P.M.
 RECORDED: MAY 18, 1973
 HOLMES CO. PLAT VOL 6 PG 2
 FEE: \$ 2.36
Richard Oswald RECORDER
 Deed Vol. 183-Pg. 860

PLAT OF A SURVEY FOR
 RICHARD UHL (Grantor)
 Known as part of N.E. Qtr. S 23, T 9 N. & R 7 W.
 Hardy Township, Holmes County, State of Ohio.

Robert L. Kasnar, Registered Surveyor # 5193

5/18/73