
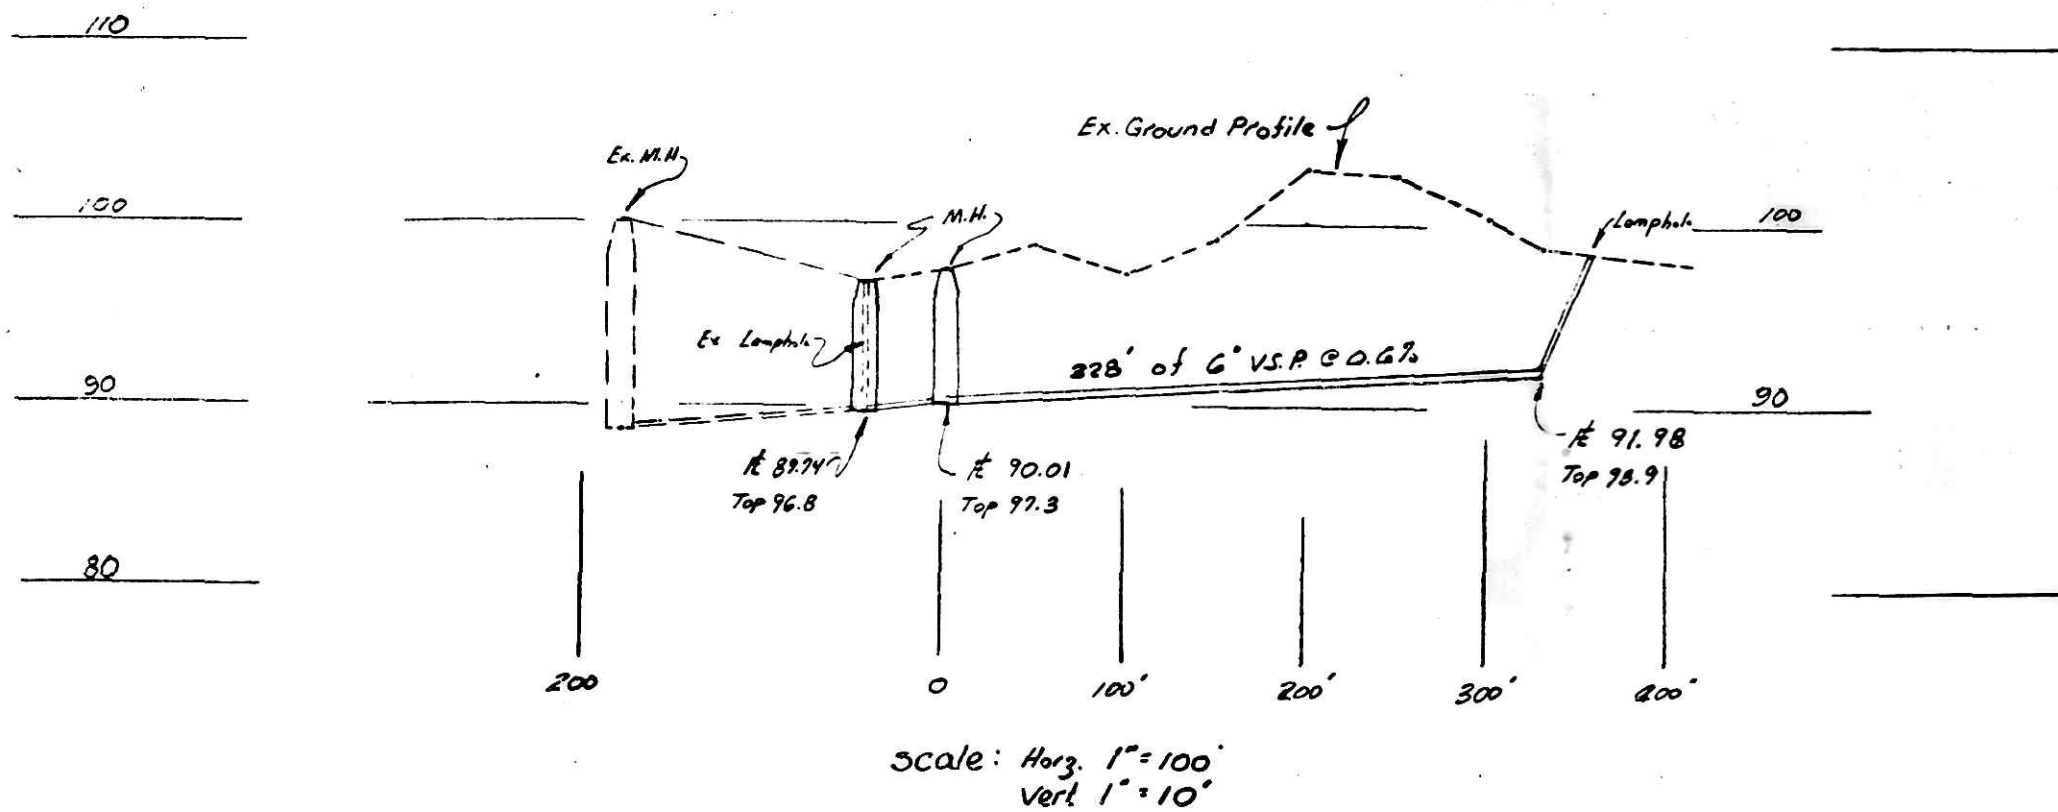


PROPOSED
SANITARY SEWER EXTENSION
 Village of Loudonville, Ohio
 Ross Snyder, Owner-Developer

Note: A 16 foot easement is provided by the developer as shown, to the Village of Loudonville, Ohio. To be used for Maintenance and Repair of line.

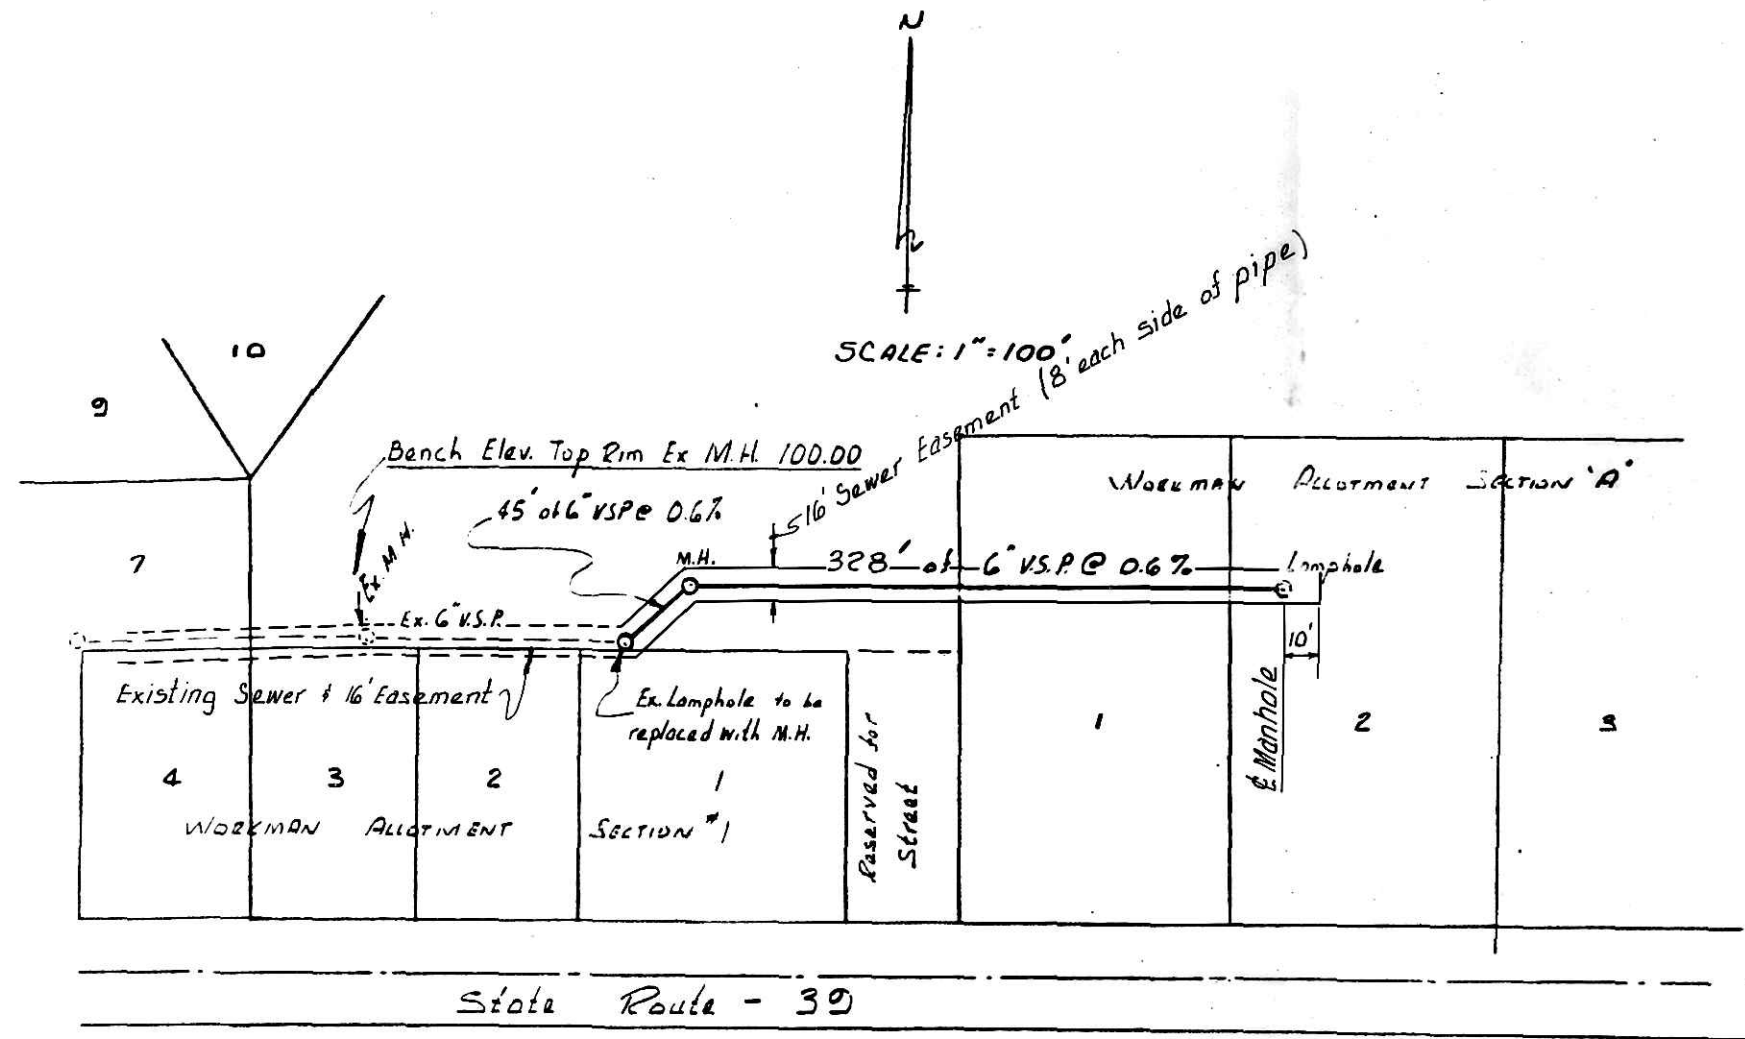

APPROVALS:

LOUDONVILLE BOARD OF PUBLIC AFFAIRS

I hereby certify that this plan was approved by this board at a meeting held Sept 9 1975

Ruth E. Ferris Clerk-Treasurer
 Title

105808
 RECD Oct 2nd 1975
 AT 1:17 O'CLOCK PM
 RECORDED October 3rd 1975
 HOLMES CO. Plat VOL 16 PG. 74
 FEE: 3.80

INDEXED

Richard Crumley RECORDER 11x11x2
 I hereby certify that this plan was prepared by me.

Robert A. Sanford es. Date 7/21/75

Robert A Sanford, P.S. P.S. 5424
 SANFORD & SCHNEIDER
 ASHLAND, OHIO

