


BEING PART OF: LOT ~
 SEC. 4, 5 1/2, N.W. 1/4
 QUAR. 2ND
 T1/4N, R13W
 TWP. PARIAIE
 COUNTY HOLMES ~ CONGRESS LANDS NORTH OF THE OLD SEVEN RANGES

THE COSHOCTON LAND SURVEYING SERVICE
 233 S. FOURTH ST. COSHOCTON, OHIO 43812
 PHONE: 614-622-4545

SURVEY FOR: D. WILES + B. HAMILTON
 DATE: 12/75
 SCALE: 1" = 100'

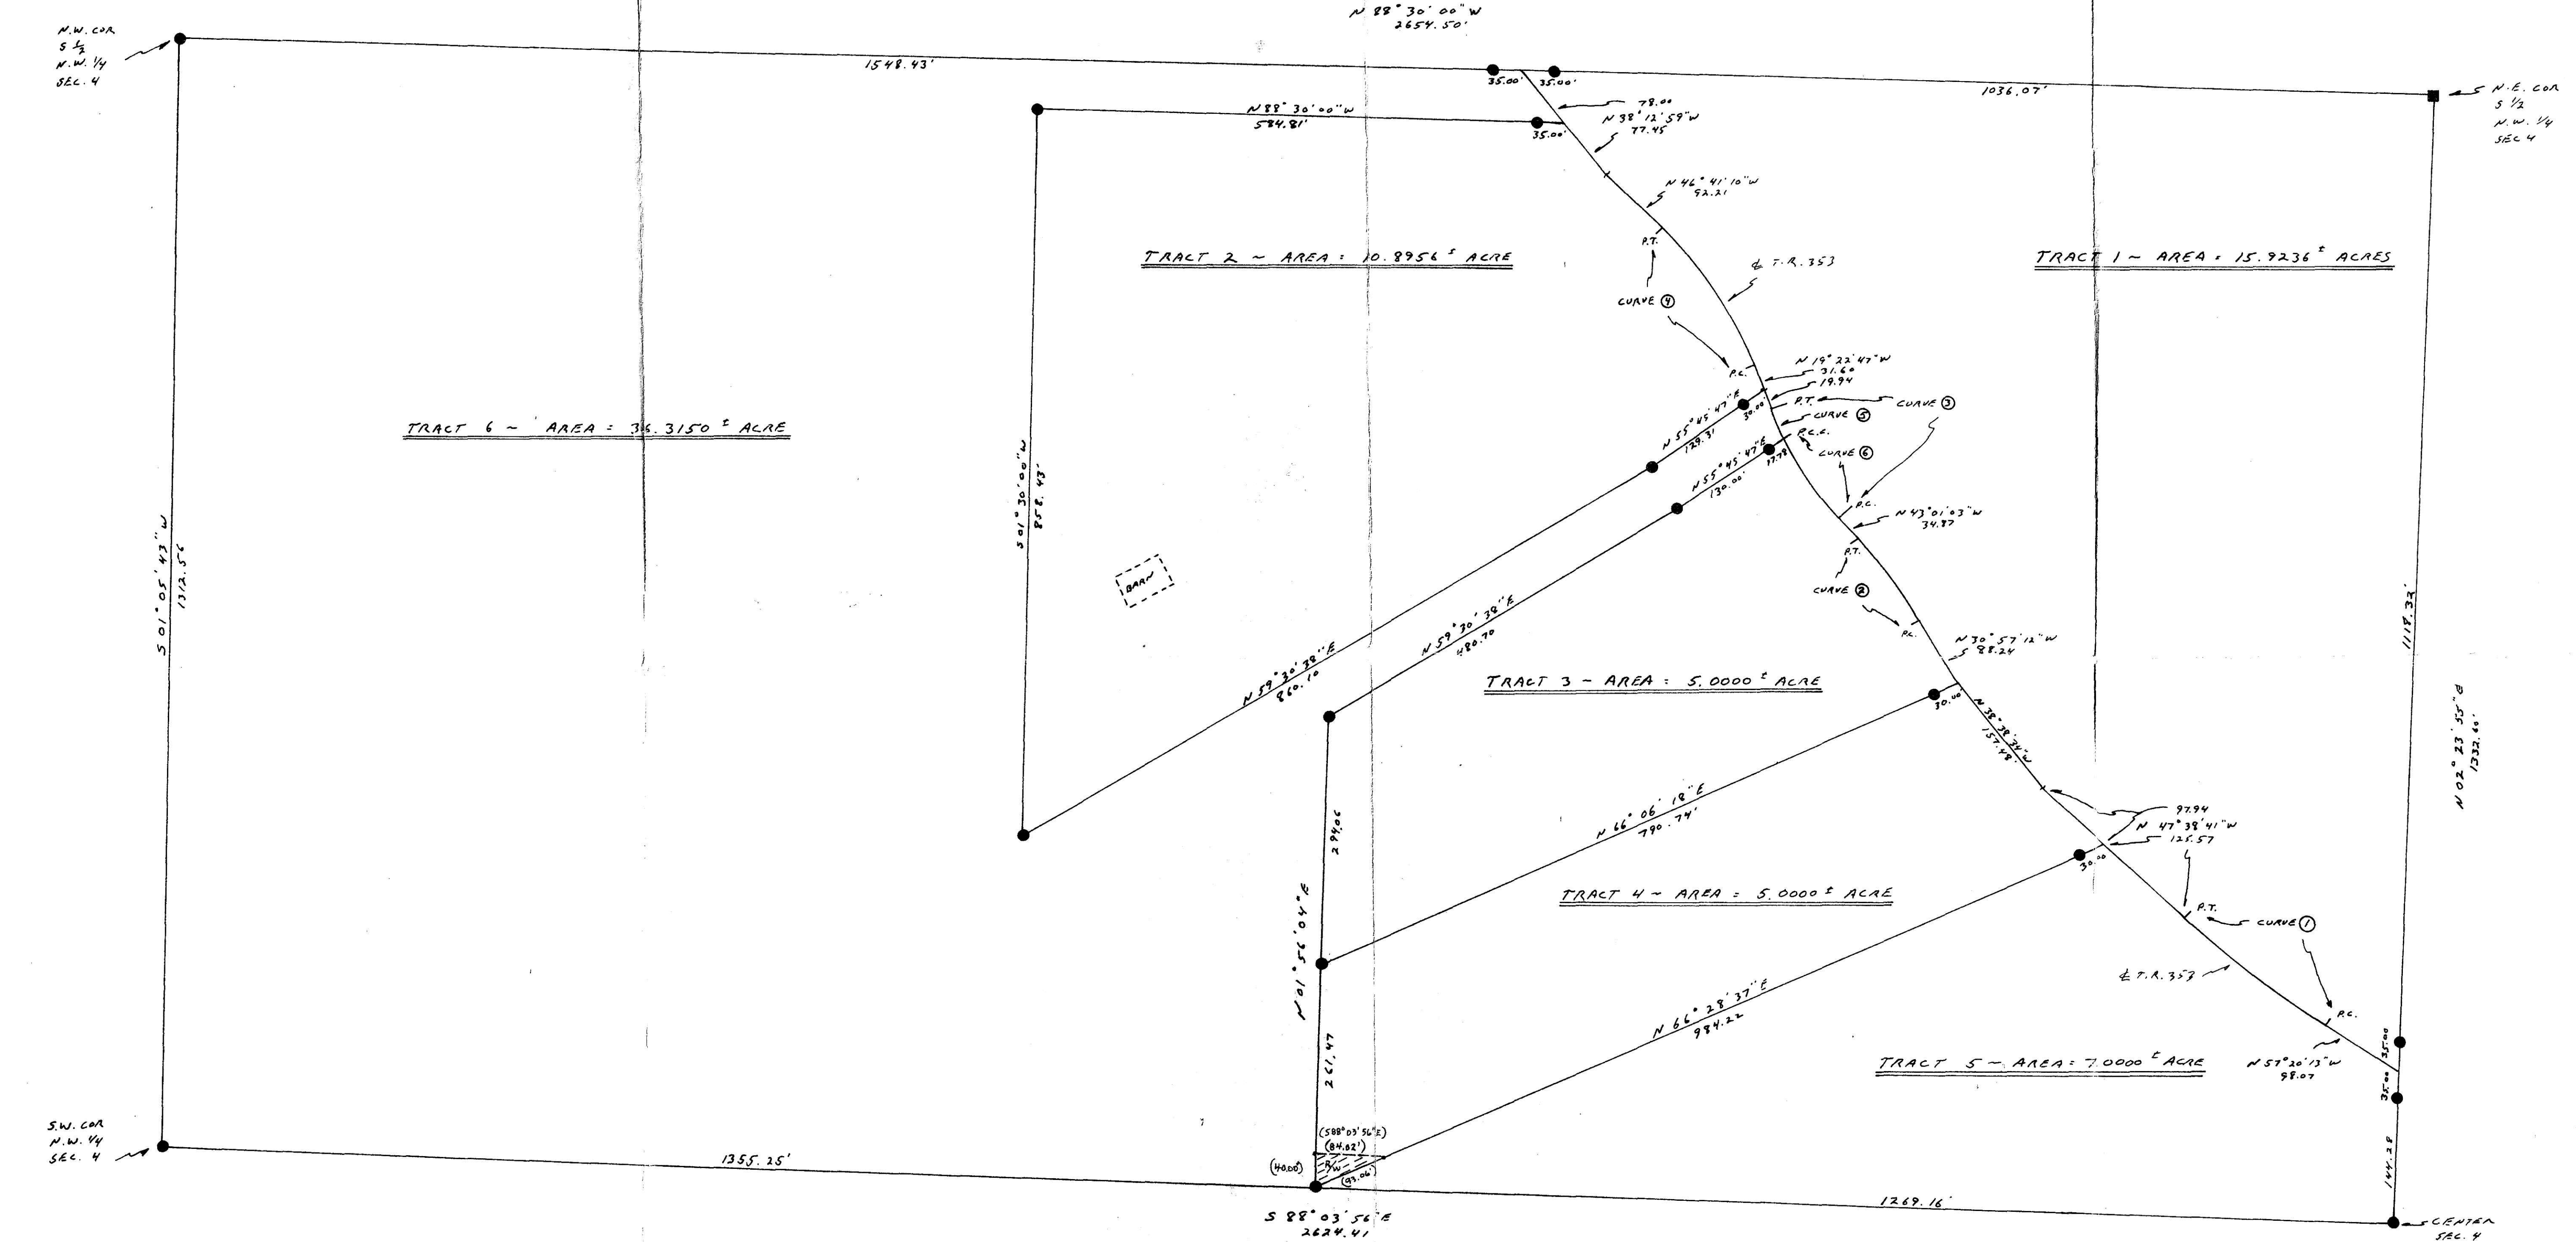

	A	D _a	T	L	E	R	FINAL "T" BEAR	INITIAL "T" BEAR
1.	09° 41' 32"	04° 30' 00"	102.85	215.38	4.67	1272.24		
2.	12° 03' 51"	10° 00' 00"	60.54	120.64	3.19	570.95		
3.	23° 38' 16"	15° 30' 00"	77.35	152.50	8.01	369.65		
4.	27° 18' 23"	14° 00' 00"	99.41	195.05	11.20	409.25		
5.	06° 26' 54"	15° 30' 00"	20.82	41.60	0.59	369.65	N 25° 49' 41" W	N 25° 49' 41" W
6.	17° 11' 22"	15° 30' 00"	55.87	110.20	4.20	369.65		

106679
 REC'D: January 21, 1976
 AT 2:37 O'CLOCK P.M.
 RECORDED: Jan. 22, 1976
 HOLMES CO. VOL. 6, PG. 88
 FEB. 13, 1976
 REGISTERED SURVEYOR
 214 93 X 2

I HEREBY CERTIFY THE ABOVE PLAT TO BE CORRECT TO THE BEST OF MY KNOWLEDGE AND BELIEF.

James P. Smith
 REGISTERED SURVEYOR 5975
 REGISTERED ENGINEER 77905