


BEING PART OF: LOT 3
 SEC. ~
 QUAR. 4th
 T 9 N. R 9 W U.S.M.L.
 TWP. Knox
 COUNTY Holmes

THE COSHOCTON LAND SURVEYING SERVICE
 233 S. FOURTH ST. COSHOCTON, OHIO 43812
 PHONE: 614-622-4545

SURVEY FOR: Sam Kinsey
 DATE: February 1976
 SCALE: 1" = 100'




○ - Found Iron Pin
 ● - Set Iron Pin

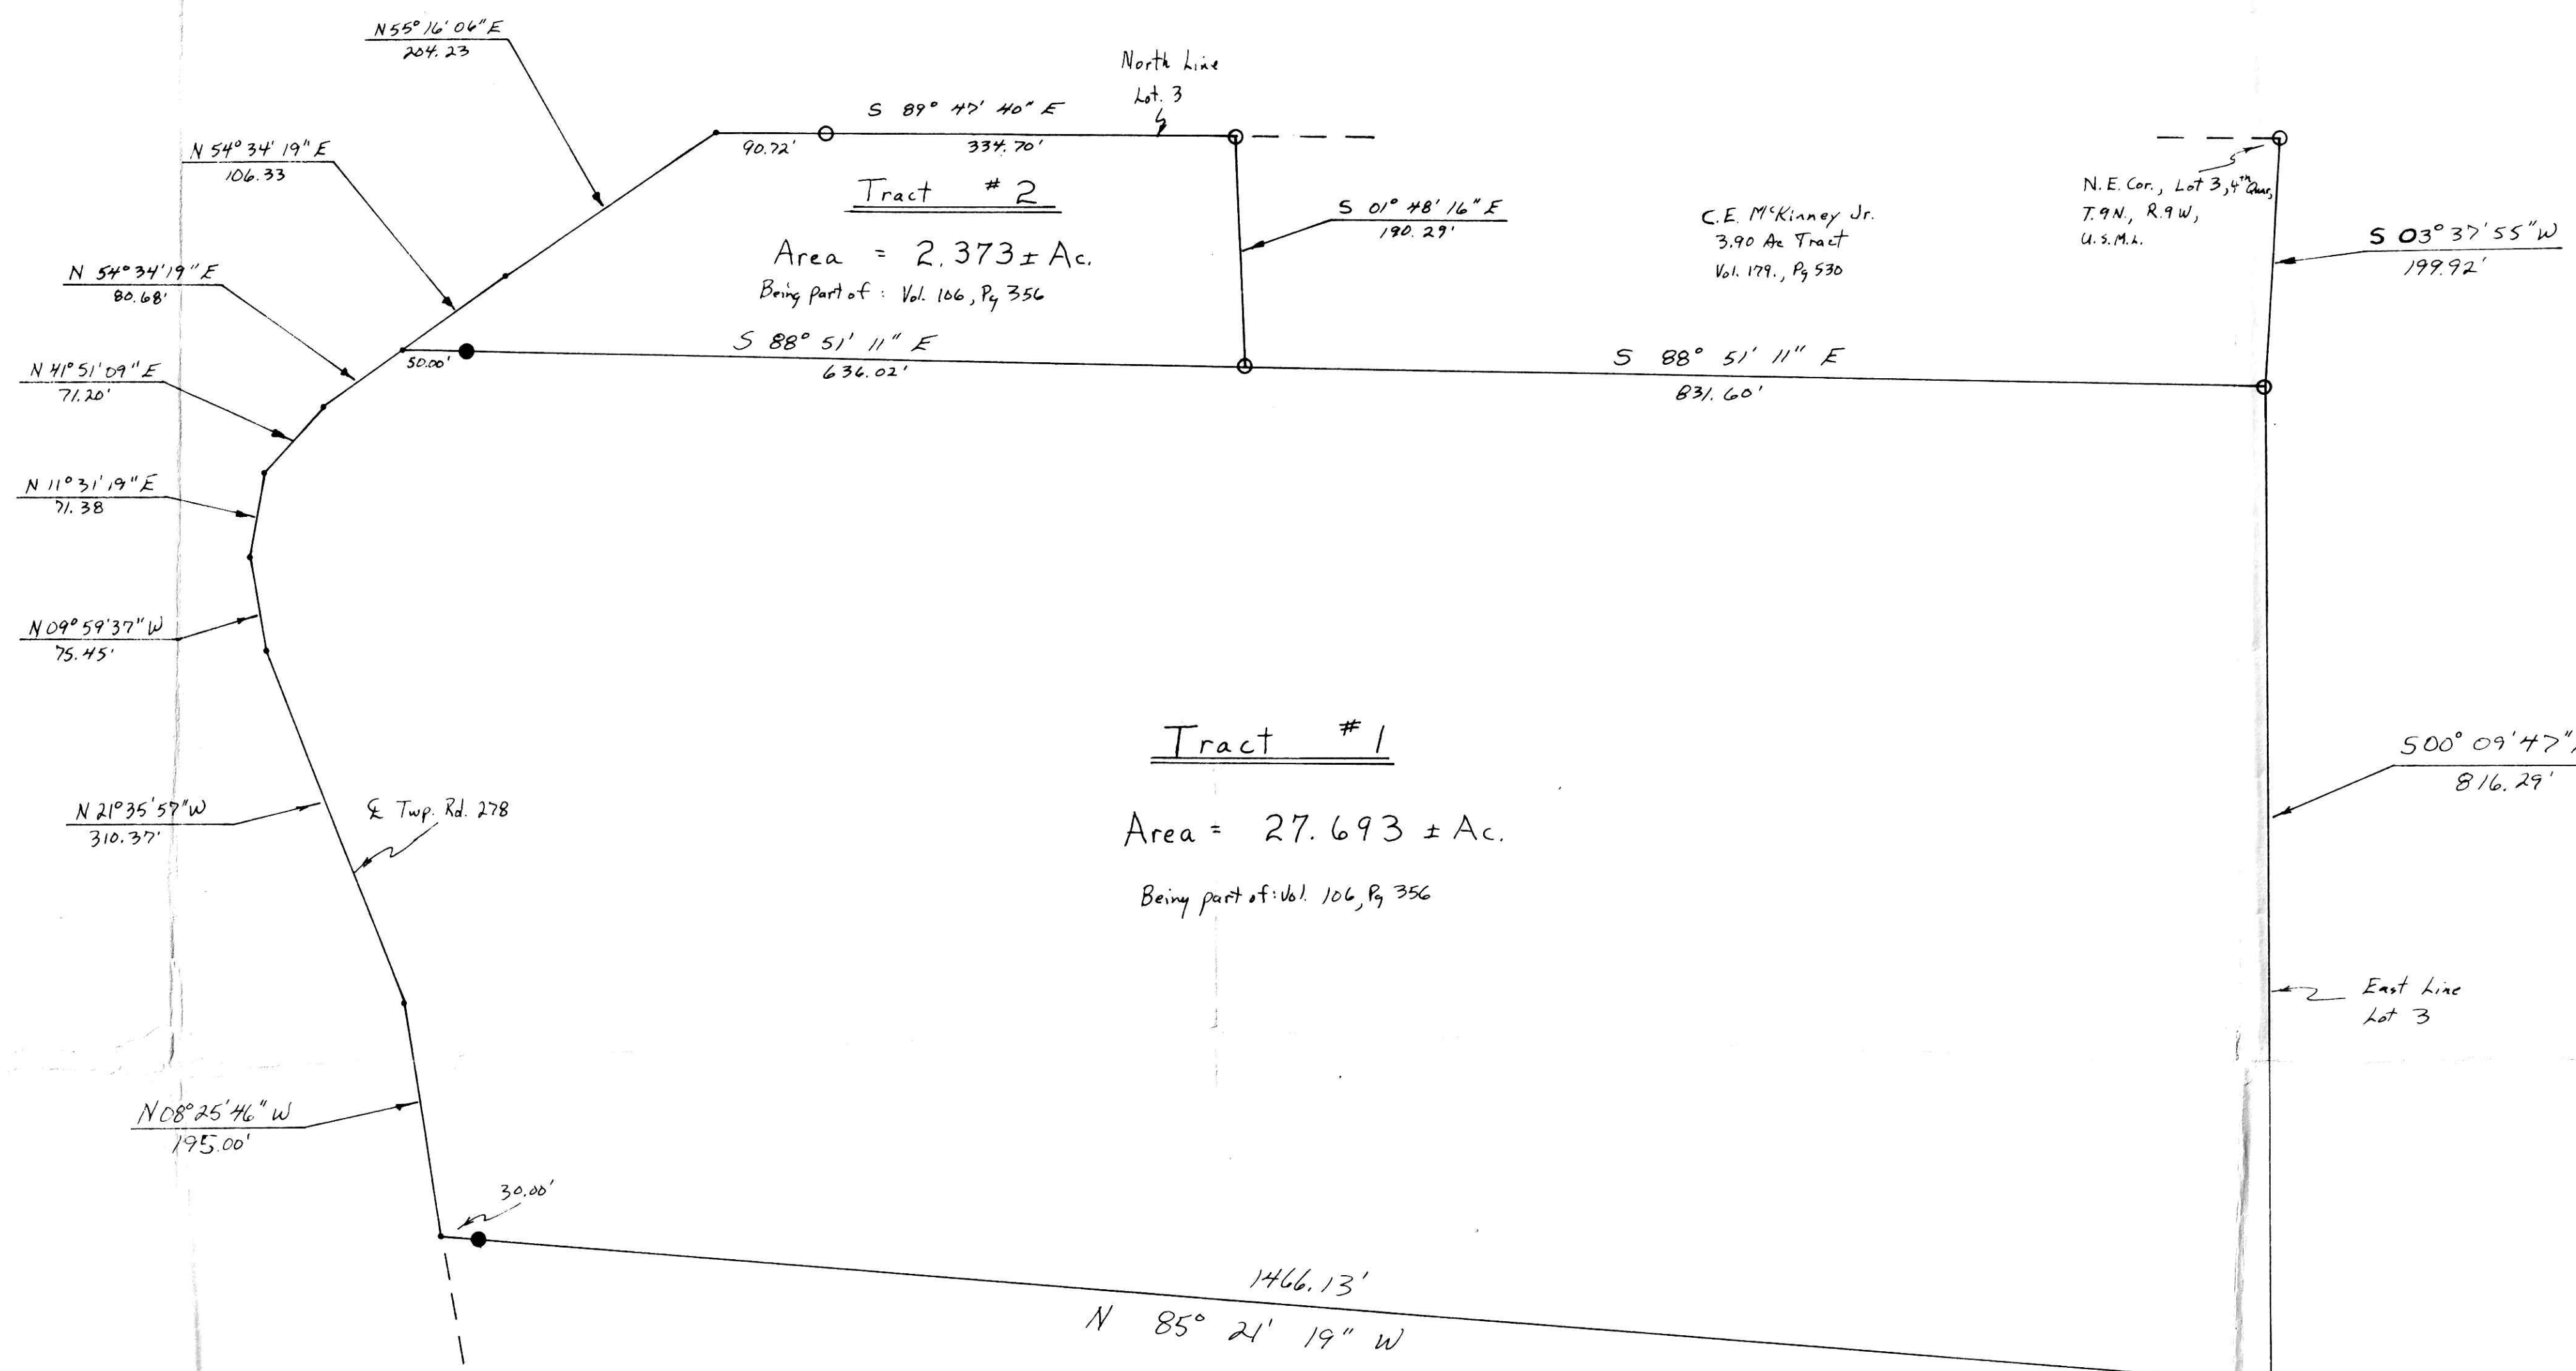

106942 INDEXED

REC'D March 3 1976
 AT 2:40 CLOCK P.M.
 RECORDED March 24 1976
 HOLMES CO. VOL. 6 PG. 24
 FEE: 13.86
33x21x2

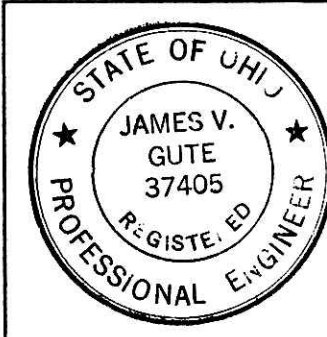

I HEREBY CERTIFY THE ABOVE PLAT TO BE CORRECT TO THE BEST OF MY KNOWLEDGE AND BELIEF.

James V. Gute
 REGISTERED SURVEYOR 5975
 REGISTERED ENGINEER 37405

