


NW CORNER SE 1/4 S3 T8N R6W

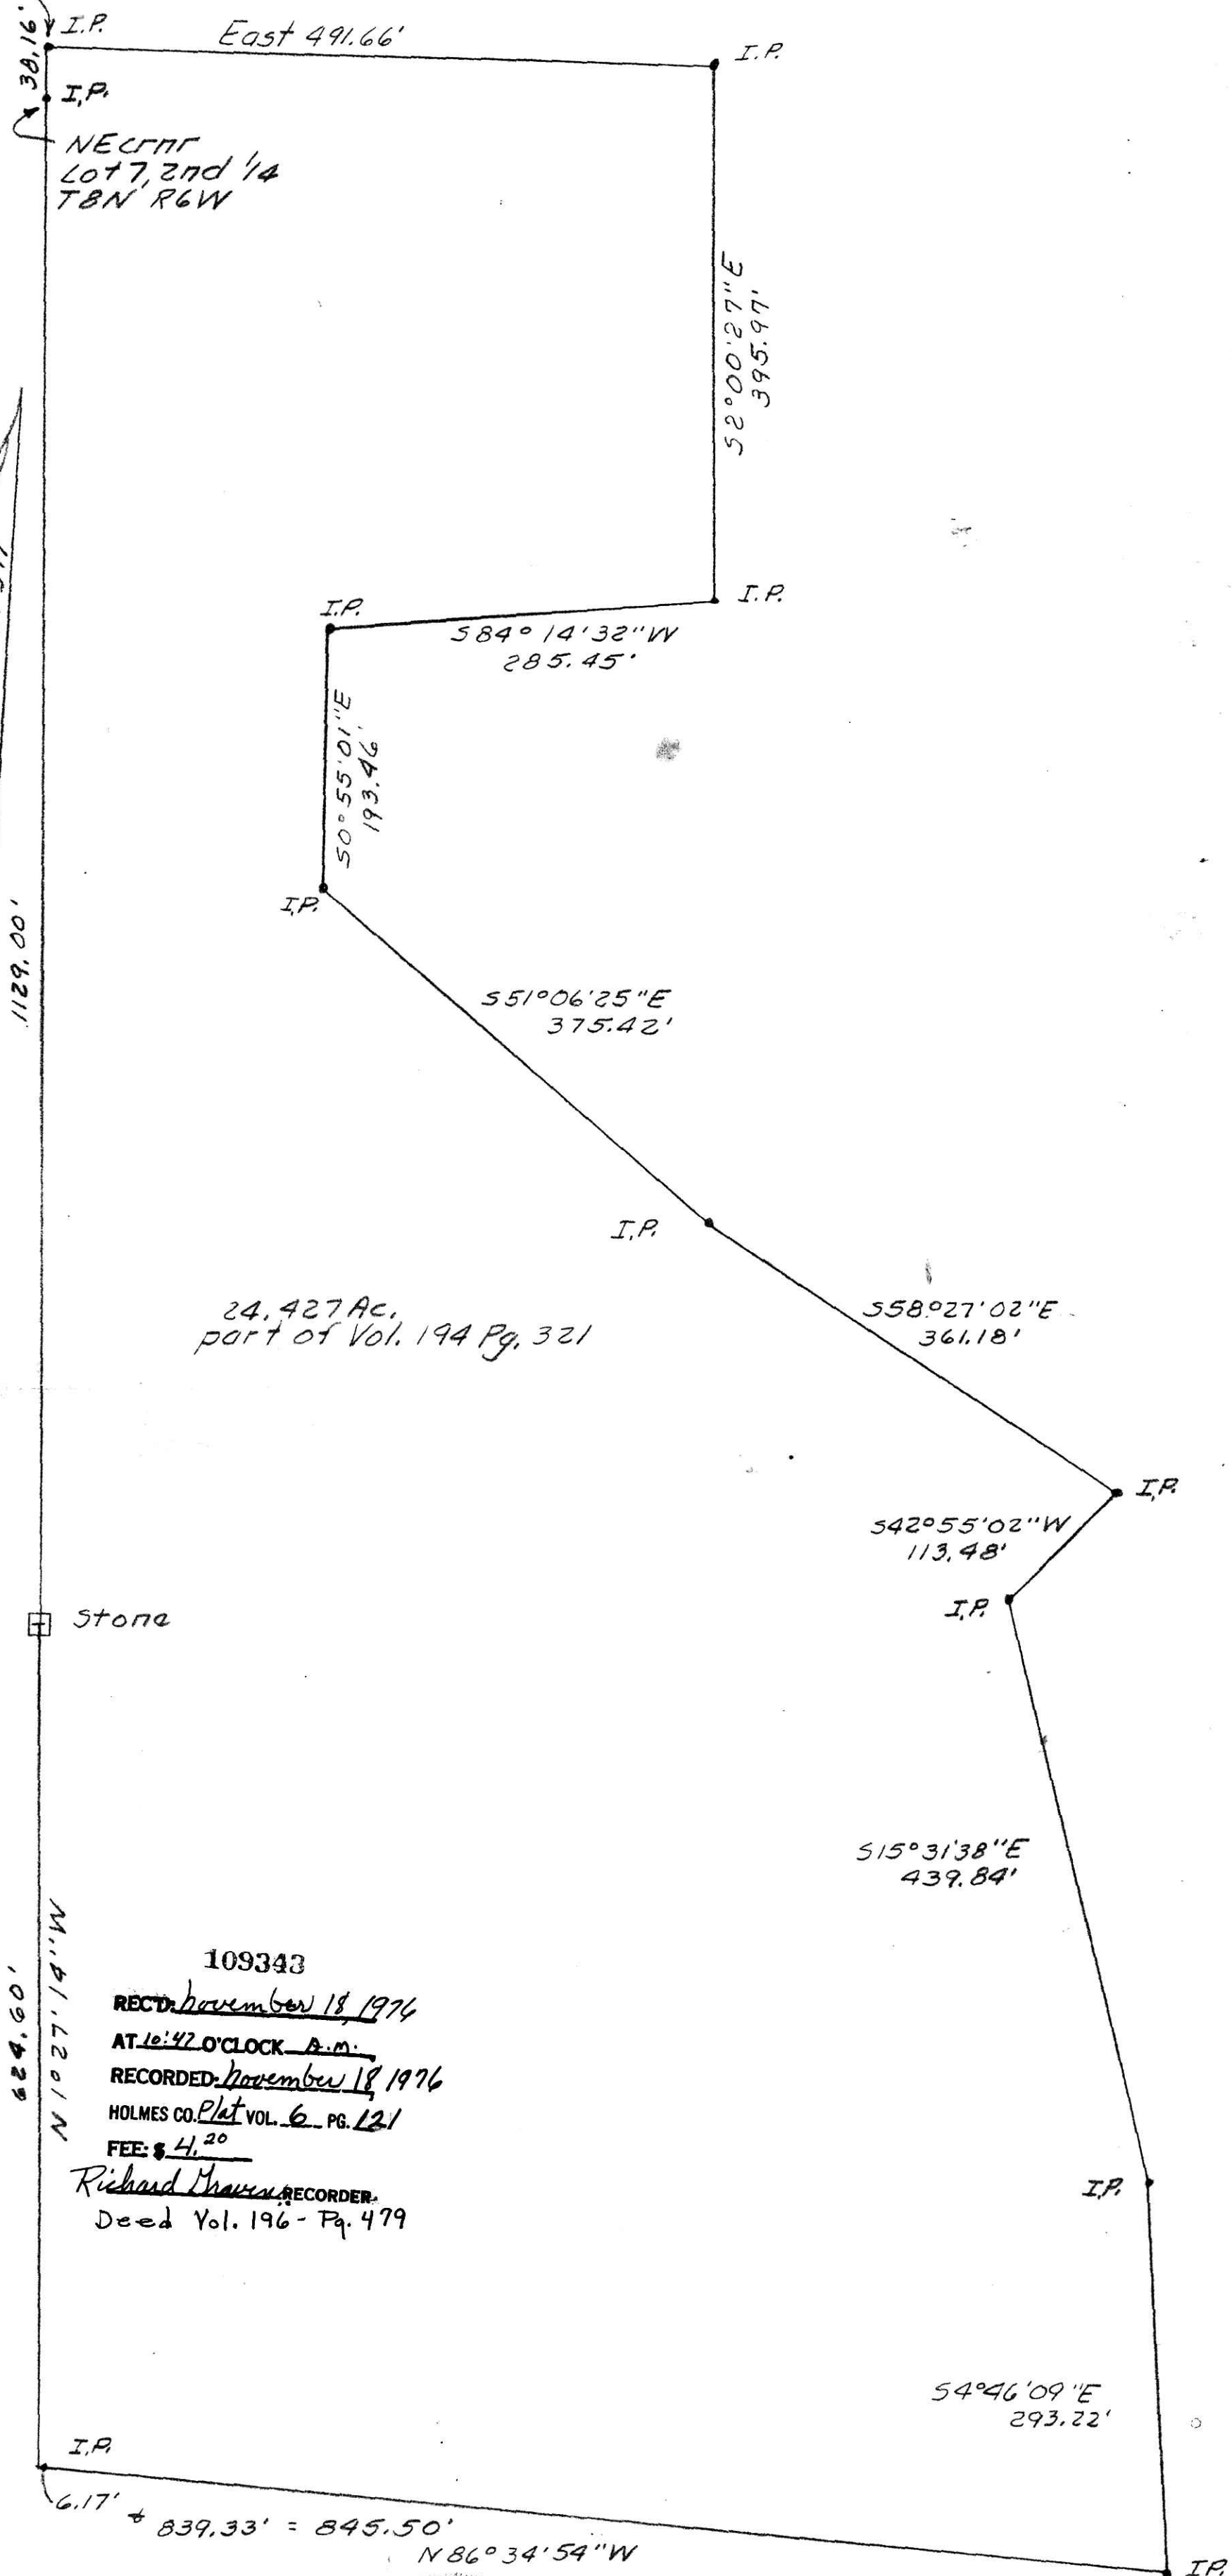


24.427 Ac.  
part of Vol. 194 Pg. 321

Stone

109343  
 RECD: November 18, 1976  
 AT: 10:42 O'CLOCK A.M.  
 RECORDED: November 18, 1976  
 HOLMES CO. Plat VOL. 6 PG. 121  
 FEE: \$ 4.<sup>20</sup>  
 Richard Mauer, RECORDER.  
 Deed Vol. 196 - Pg. 479

Scale: 1" = 100'

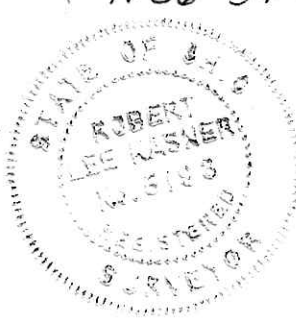

PLAT OF A SURVEY FOR  
 JOHN A. RABER (Grantor)  
 Known as part of S.E. 1/4 S3, T8N,  
 & R6W of Mechanic Twp., Hol.  
 Co., Ohio.  
 Robert L. Kasner P.S. 5193

10/22/76