


Lot No. 30, Second Quarter
Hardy Township, T-9, R-7
Holmes County, Ohio

SW-1544

Shaffer, Johnston, Lichtenwalter & Associates
Wooster, Ohio

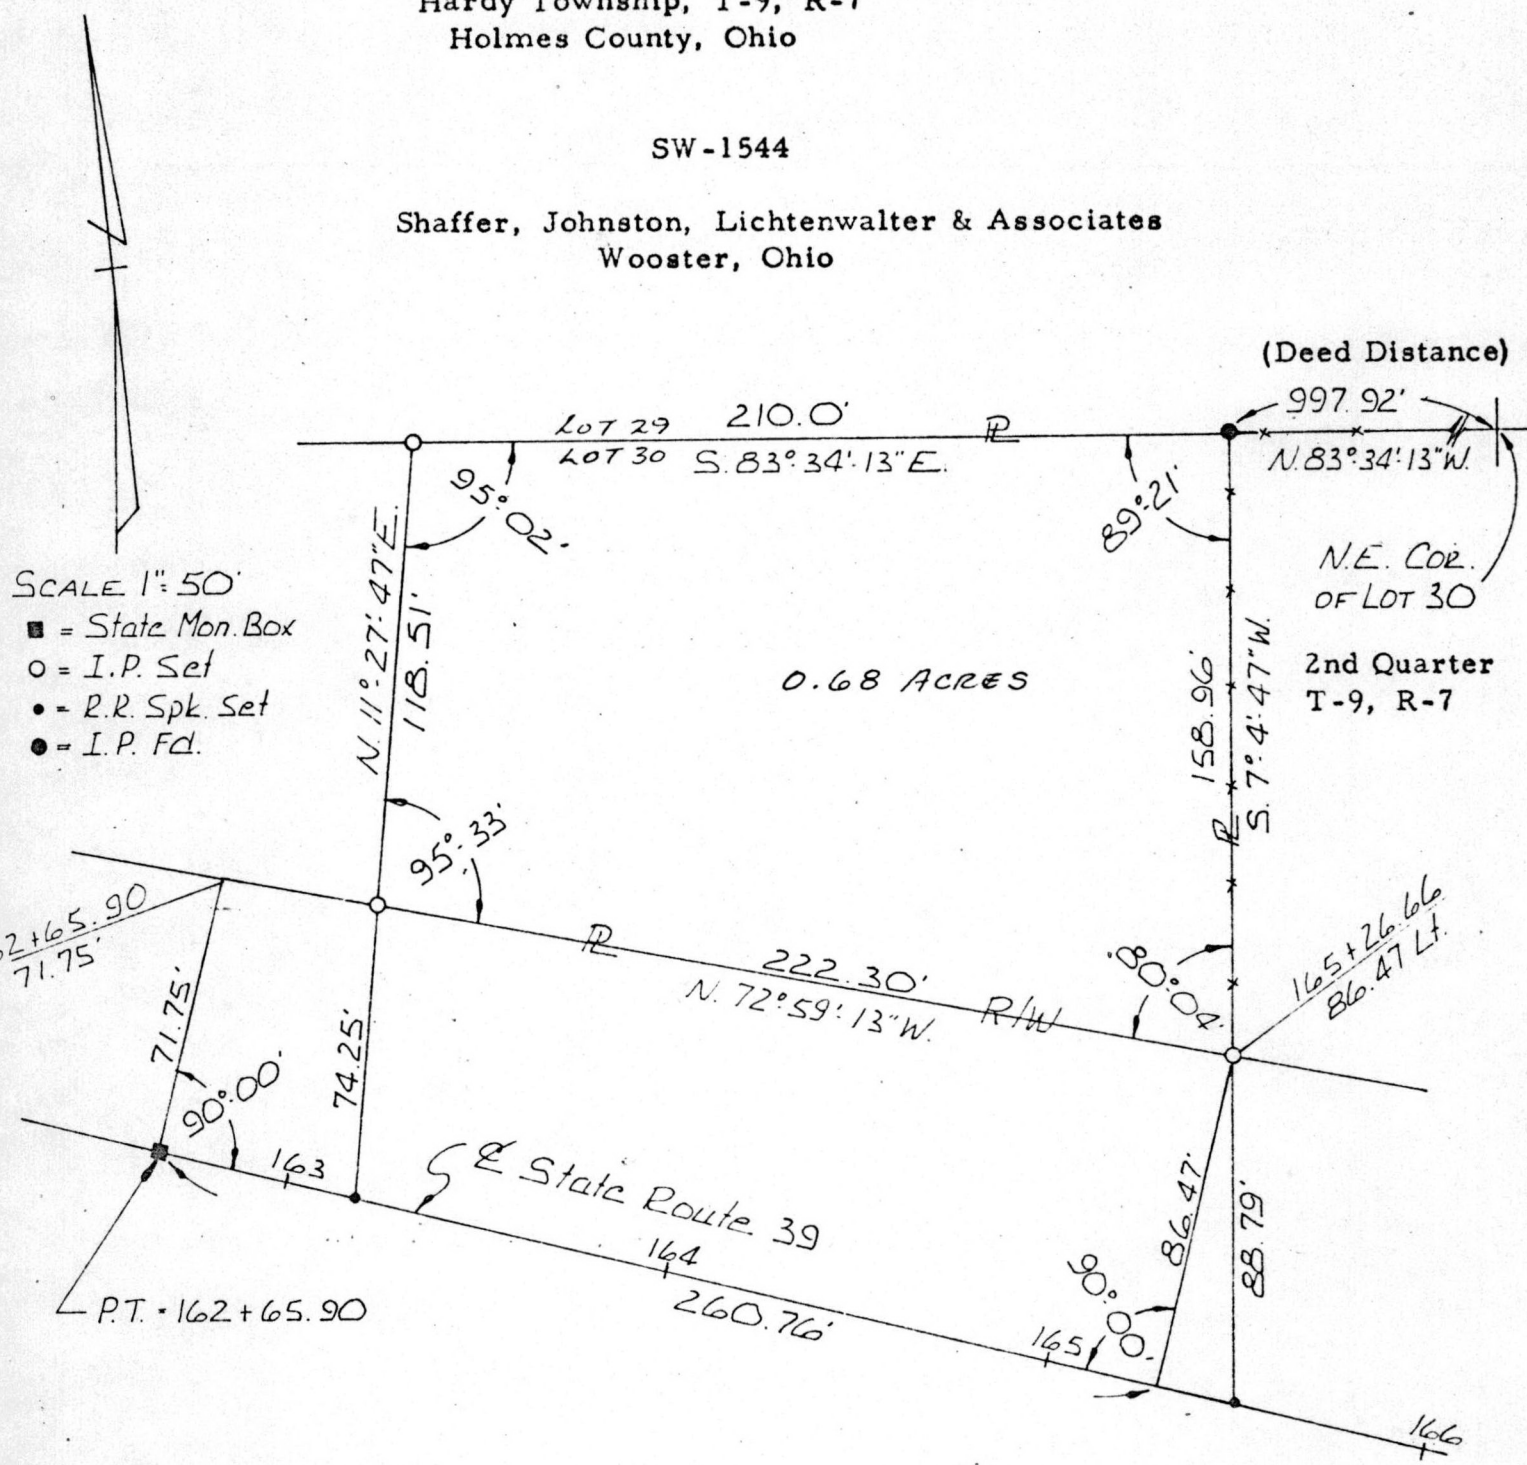

I certify this survey and plat to be correct to the best of my knowledge. June 7, 1973

99148

REC'D: June 18, 1973
 AT 10:25 O'CLOCK A.M.
 RECORDED: June 18, 1973
 HOLMES CO. 1/4T VOL. 7 PG. 60
 FEE: \$ 2.00
 Richard Craven
 RECORDER

Richard J. McDaid
 Richard J. McDaid, P. S. 5009



Ray

MAP OFFICE COPY