

THE COSHOCTON LAND SURVEYING SERVICE

133 S. FOURTH ST.


COSHOCTON, OHIO 43812

BEING PART OF: LOT 17
 SEC. 2
 QUAR. 1st
 T9N, R8W U.S.M.L.
 TOWNSHIP MONROE
 COUNTY HOLMES


SURVEY FOR: Mrs. Hazel Asher

DATE: August 1974

SCALE: 1" = 100'

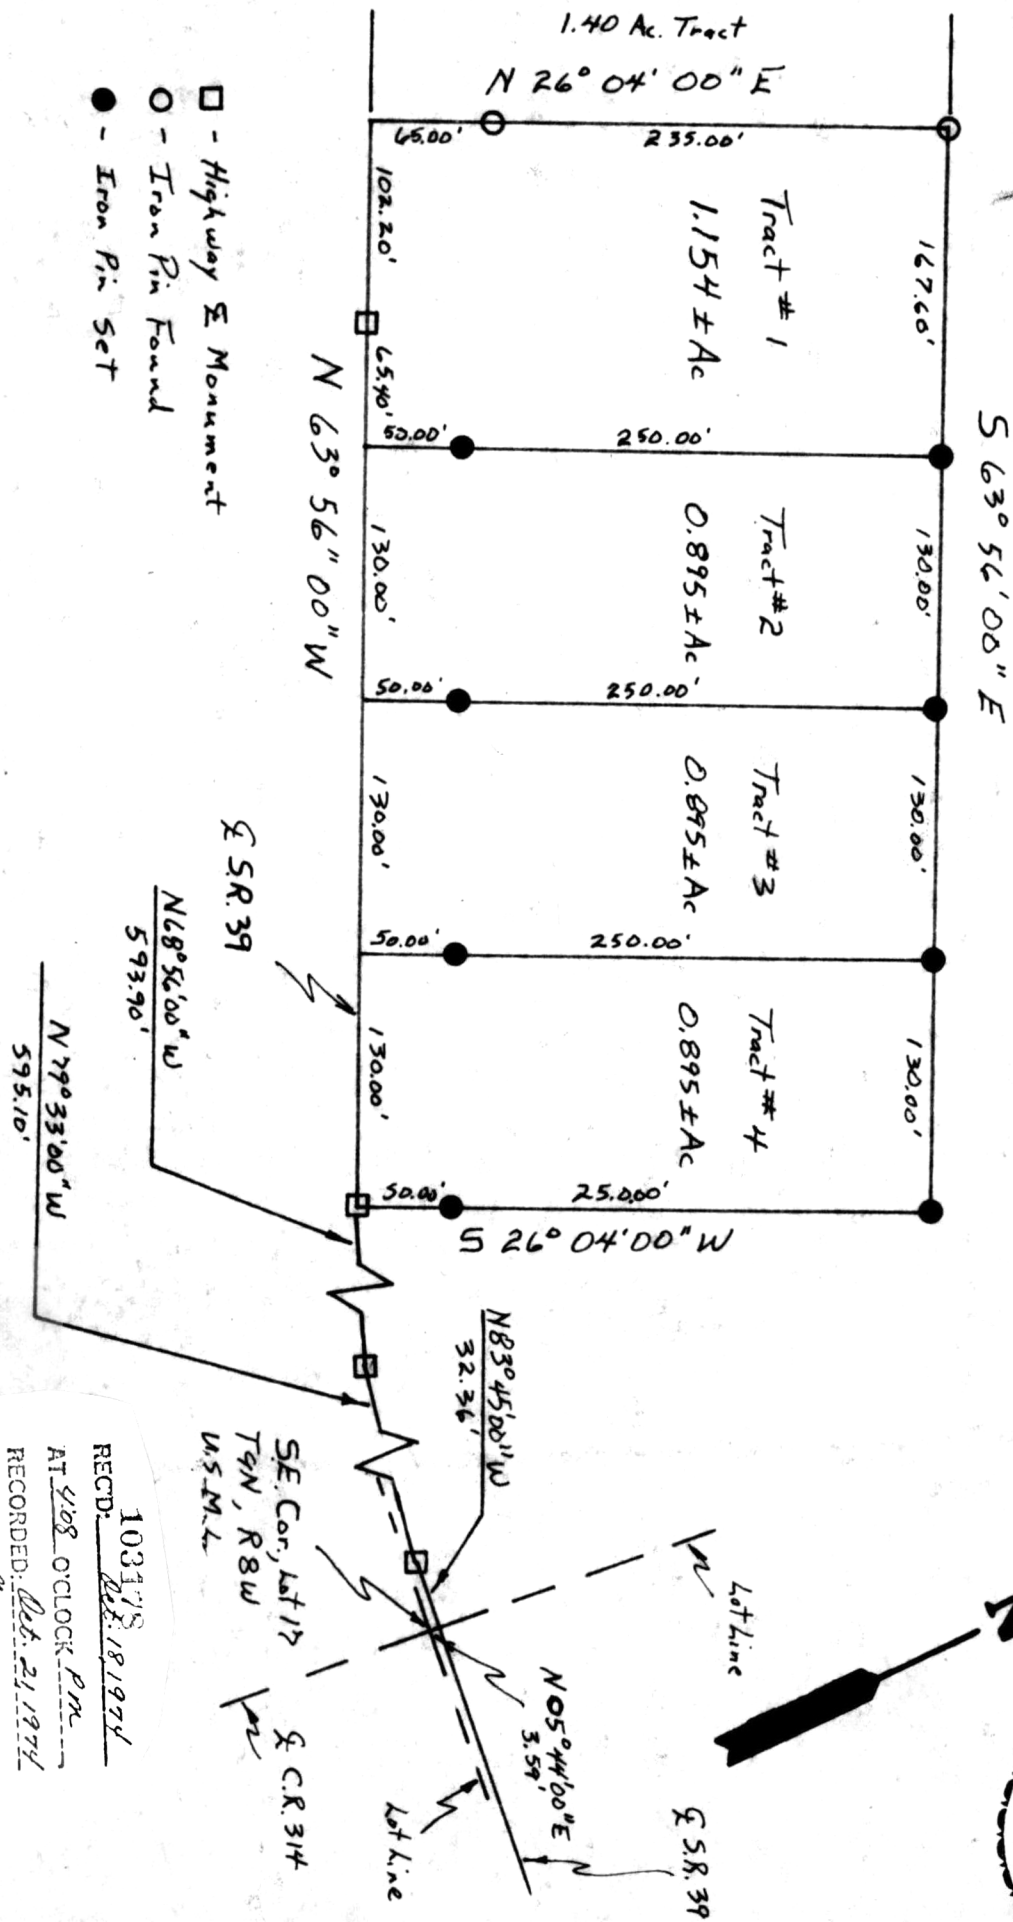

- - Highway E Monument
- - Iron Pin Found
- - Iron Pin Set

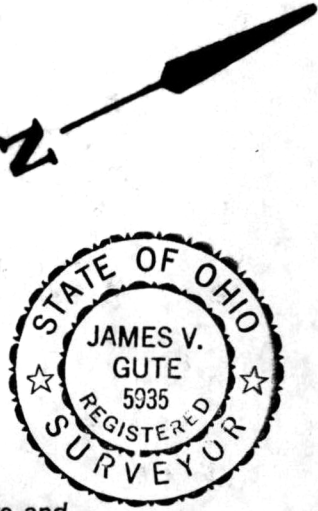

I hereby certify the above plat to be correct to the best of my knowledge and belief.

THE COSHOCTON LAND SURVEYING SERVICE

REGISTERED SURVEYOR *James V. Gute*

103478
 RECD: *Oct. 18 1974*
 AT 4:08 O'CLOCK PM
 RECORDED: *Oct. 21 1974*
 HOLMES CO. Plat Vol. 7 - Pg. 345
 FEE: \$ 2.00
Richard Weaver RECORDER

Record Vol. 189 Pg. 15

MAP OFFICE COPY