



KILLBUCK TOWNSHIP
 N.E. & S.E. QTR. SEC. 19
 TOWNSHIP 8 RANGE 8
 HOLMES COUNTY
 OHIO

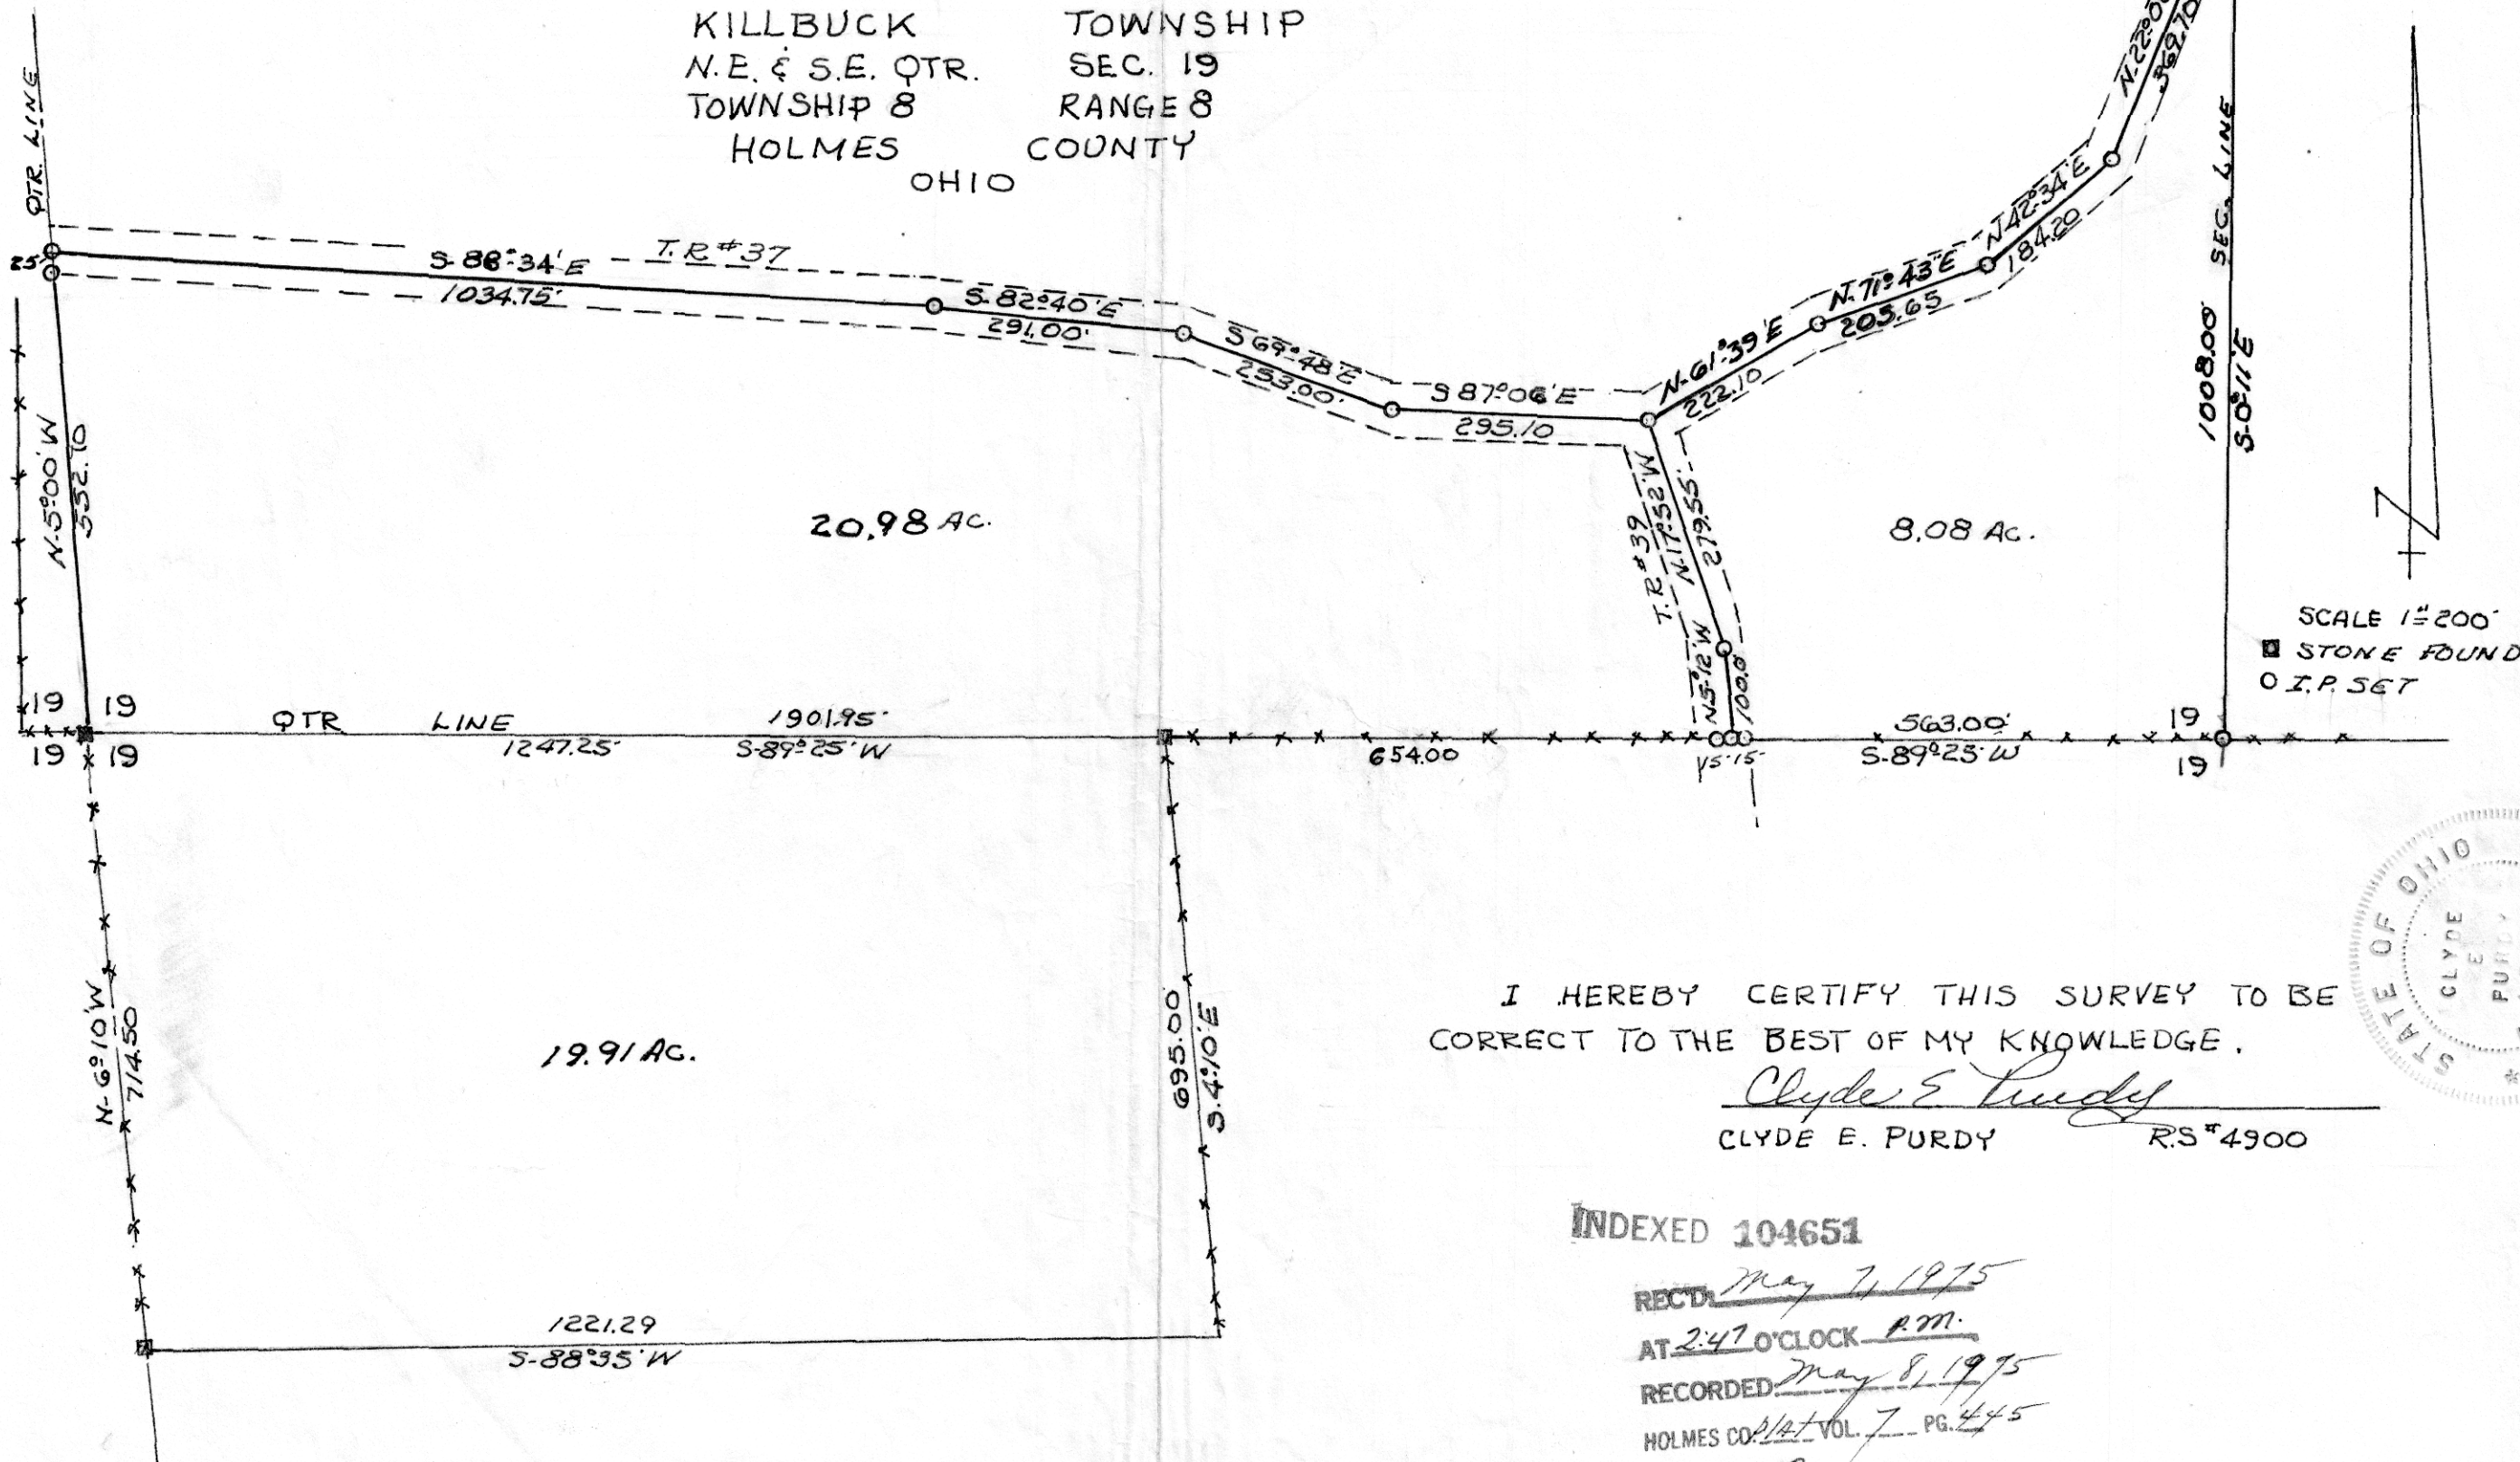

I HEREBY CERTIFY THIS SURVEY TO BE CORRECT TO THE BEST OF MY KNOWLEDGE.

Clyde E. Purdy
 CLYDE E. PURDY R.S. #4900

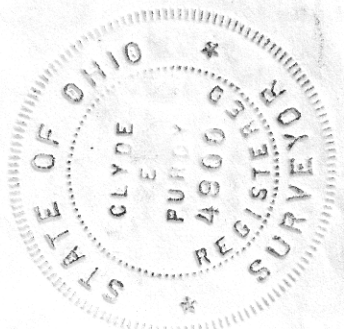

INDEXED 104651

RECD: May 7, 1975
 AT 2:47 O'CLOCK P.M.
 RECORDED: May 8, 1975
 HOLMES CO. 1/2 VOL. 7 PG. 445
 FEE: \$ 3.00

Richard Grant RECORDER
 10 x 15 Deed Vol. 190-Pg. 5