


SECTION 18  
 WALNUT CREEK TWP.  
 T-9, R. 5, HOLMES CO., OHIO

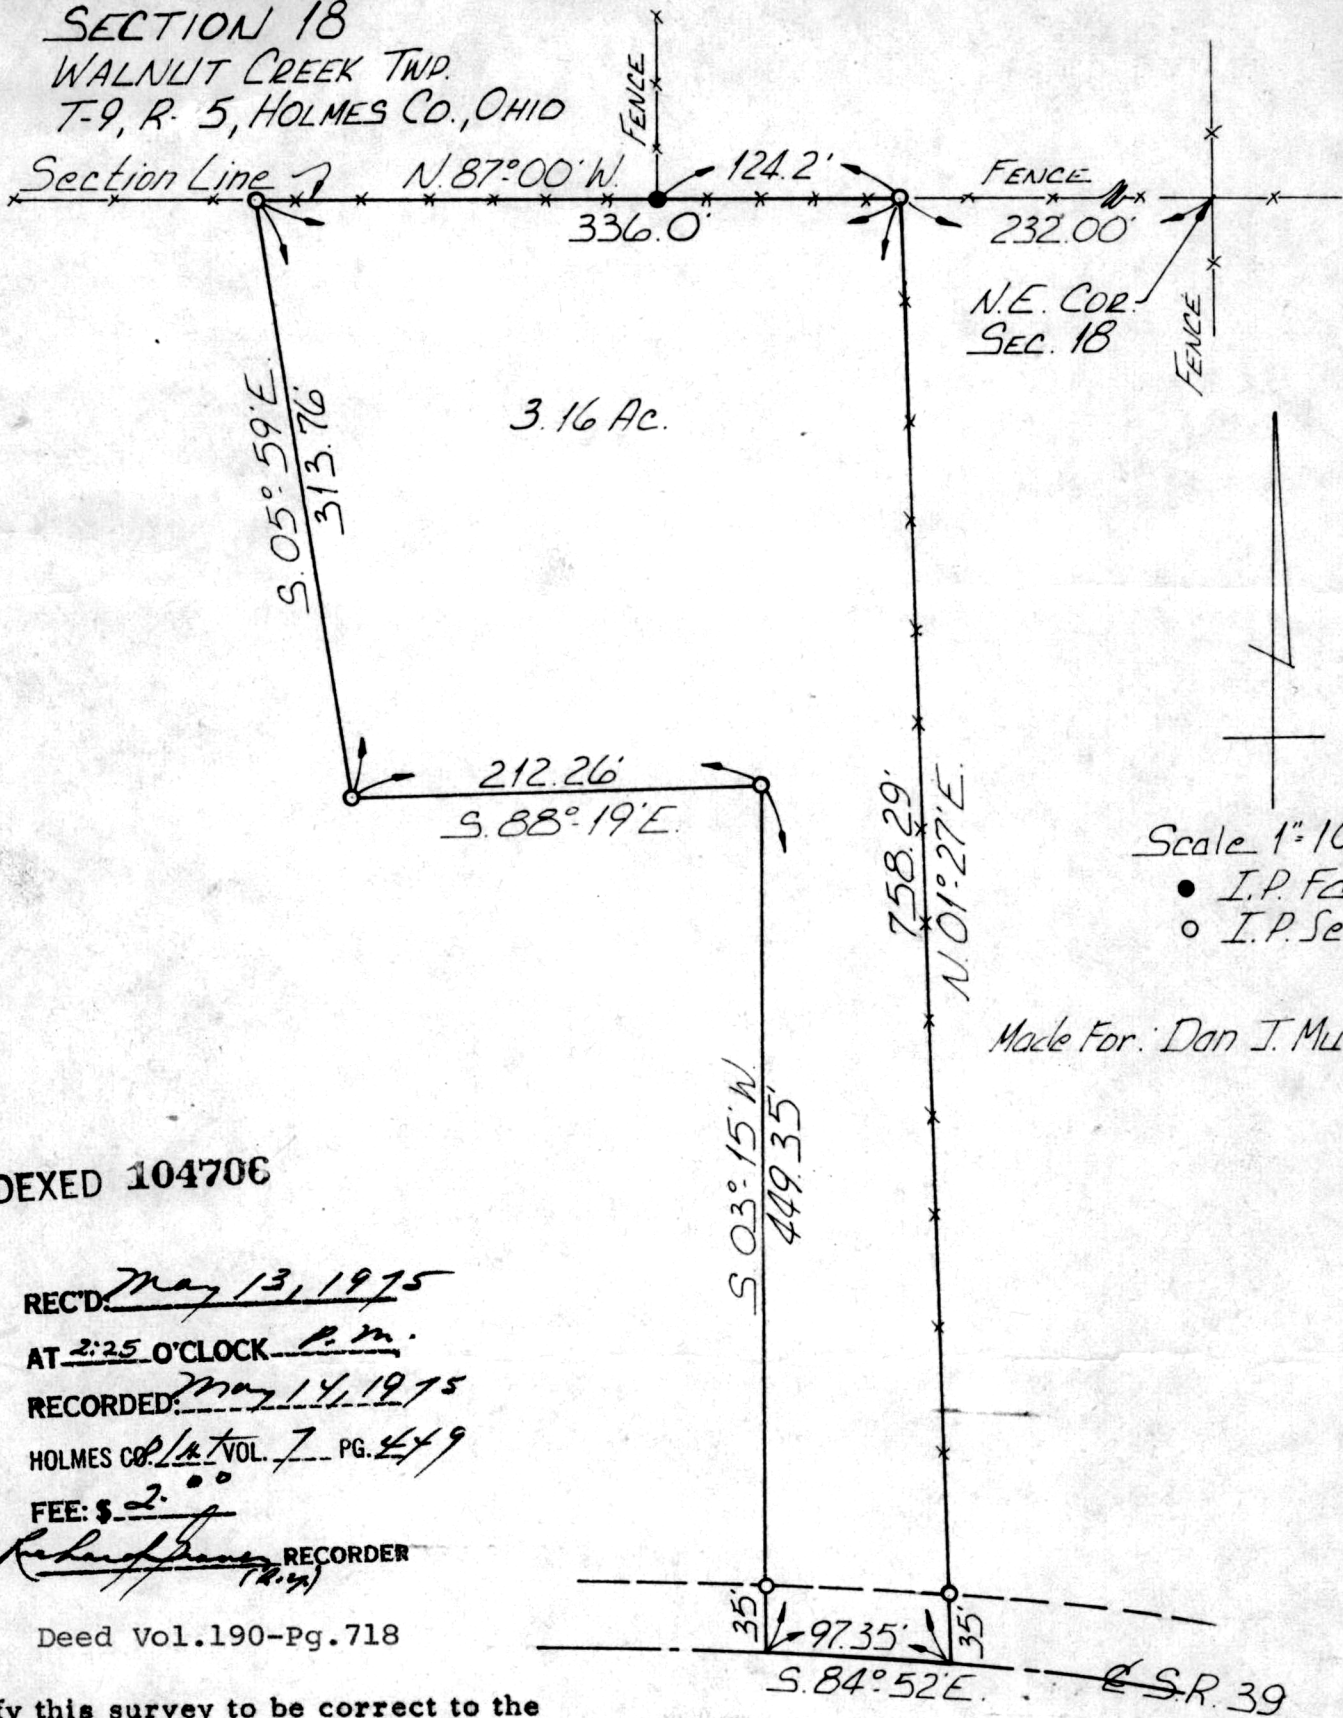

Scale 1"=100'  
 • I.P. Fd.  
 ○ I.P. Set

Made For: Dan J. Mullett

MAP OFFICE COPY

INDEXED 104706


REC'D. May 13, 1975  
 AT 2:25 O'CLOCK P.M.  
 RECORDED: May 14, 1975  
 HOLMES CO. VOL. 7 PG. 449  
 FEE: \$ 2.00

*Richard J. McDaid* RECORDER  
 (R. 5)

Deed Vol. 190-Pg. 718

I certify this survey to be correct to the best of my knowledge, May 6, 1975.

*Richard J. McDaid*  
 Richard J. McDaid, P. S. 5009

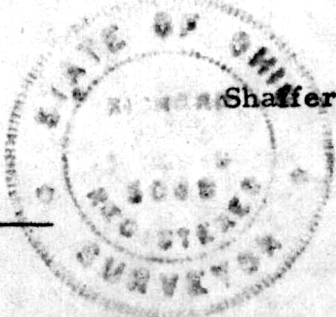

SW-1647

Shaffer, Johnston, Lichtenwalter & Associates  
 Wooster, Ohio