

THE COSHOCTON LAND SURVEYING SERVICE

233 S. FOURTH ST.


COSHOCTON, OHIO 43812

BEING PART OF: LOT 39
 SEC. ~
 QUAR. 4th
 T9N, R9W U.S.M.L.
 TOWNSHIP Knox
 COUNTY Holmes

SURVEY FOR: James F. Ogi

DATE: October 1975

SCALE: 1" = 100'

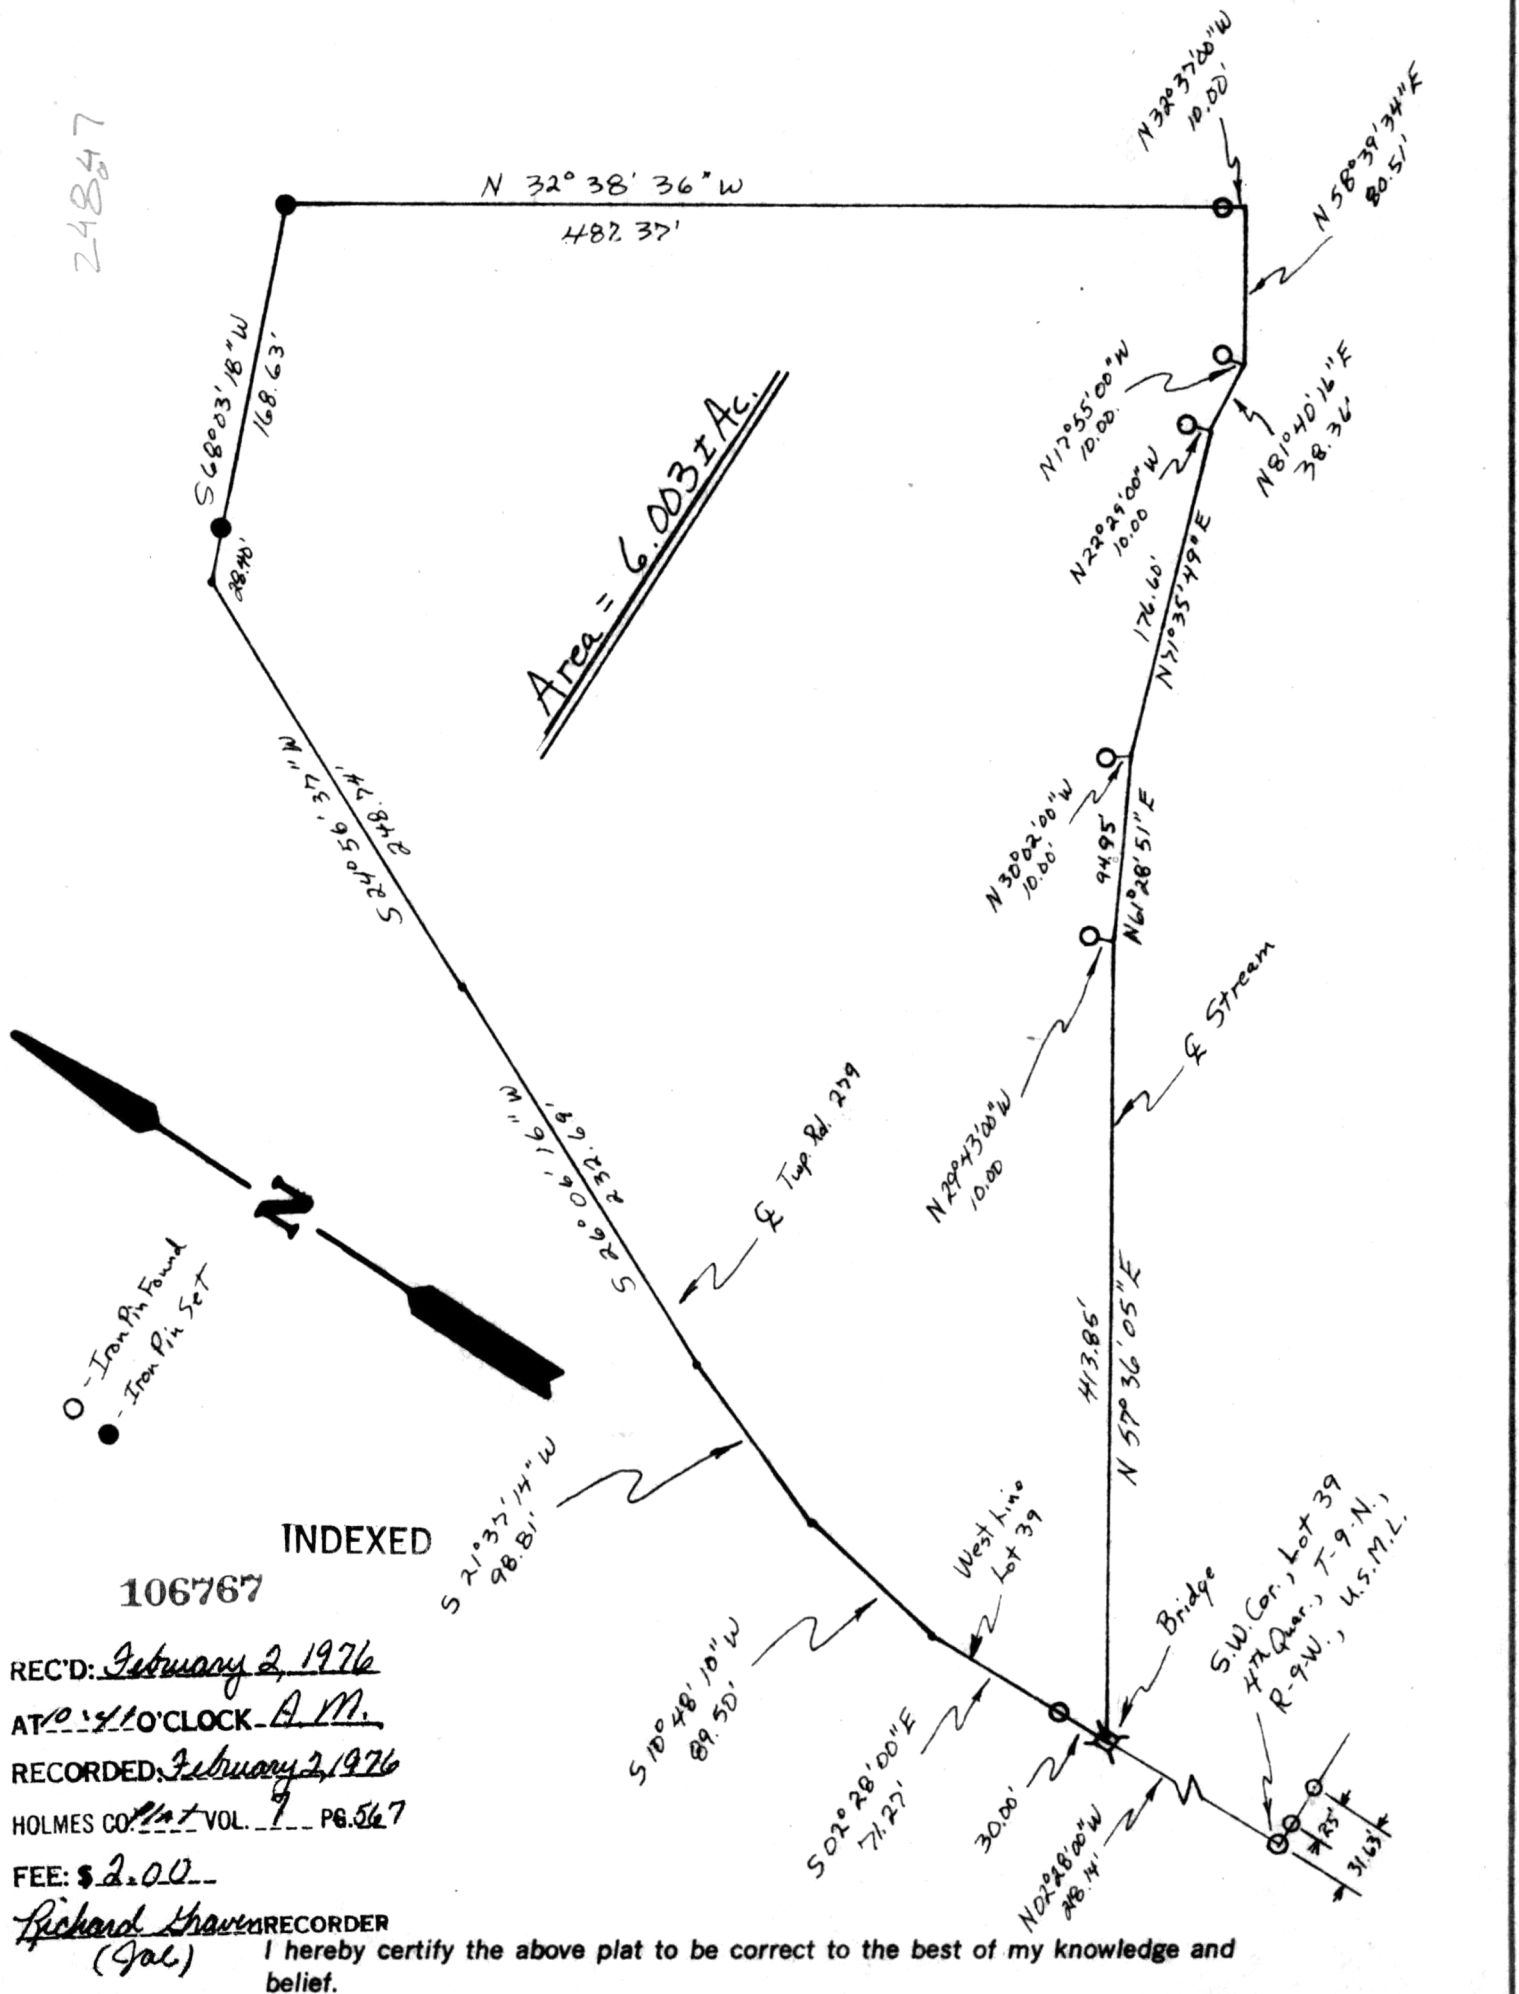

24847

Area = 6.003 ± Ac.

N

○ Iron Pin Found
 - Iron Pin Set

INDEXED

106767

REC'D: February 2, 1976

AT 10:40 CLOCK - A.M.

RECORDED: February 2, 1976

HOLMES CO. Plat VOL. 7 PG. 567

FEE: \$2.00

Richard Thayer RECORDER
 (Seal)

I hereby certify the above plat to be correct to the best of my knowledge and belief.

MAP OFFICE COPY

THE COSHOCTON LAND SURVEYING SERVICE

James F. Ogi
 REGISTERED SURVEYOR 5975