

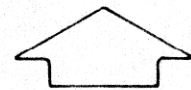


HARDY TOWNSHIP  
LOT 32 & LOT 37  
1st. QTR. T.9N; R.7W  
HOLMES COUNTY, OHIO

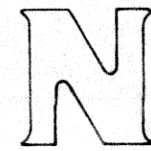

SCALE 1"=100'

- IRON CORRS. FOUND
- IRON CORRS. SET
- STON CORRS. FOUND
- ✕ P.K. NAIL SET

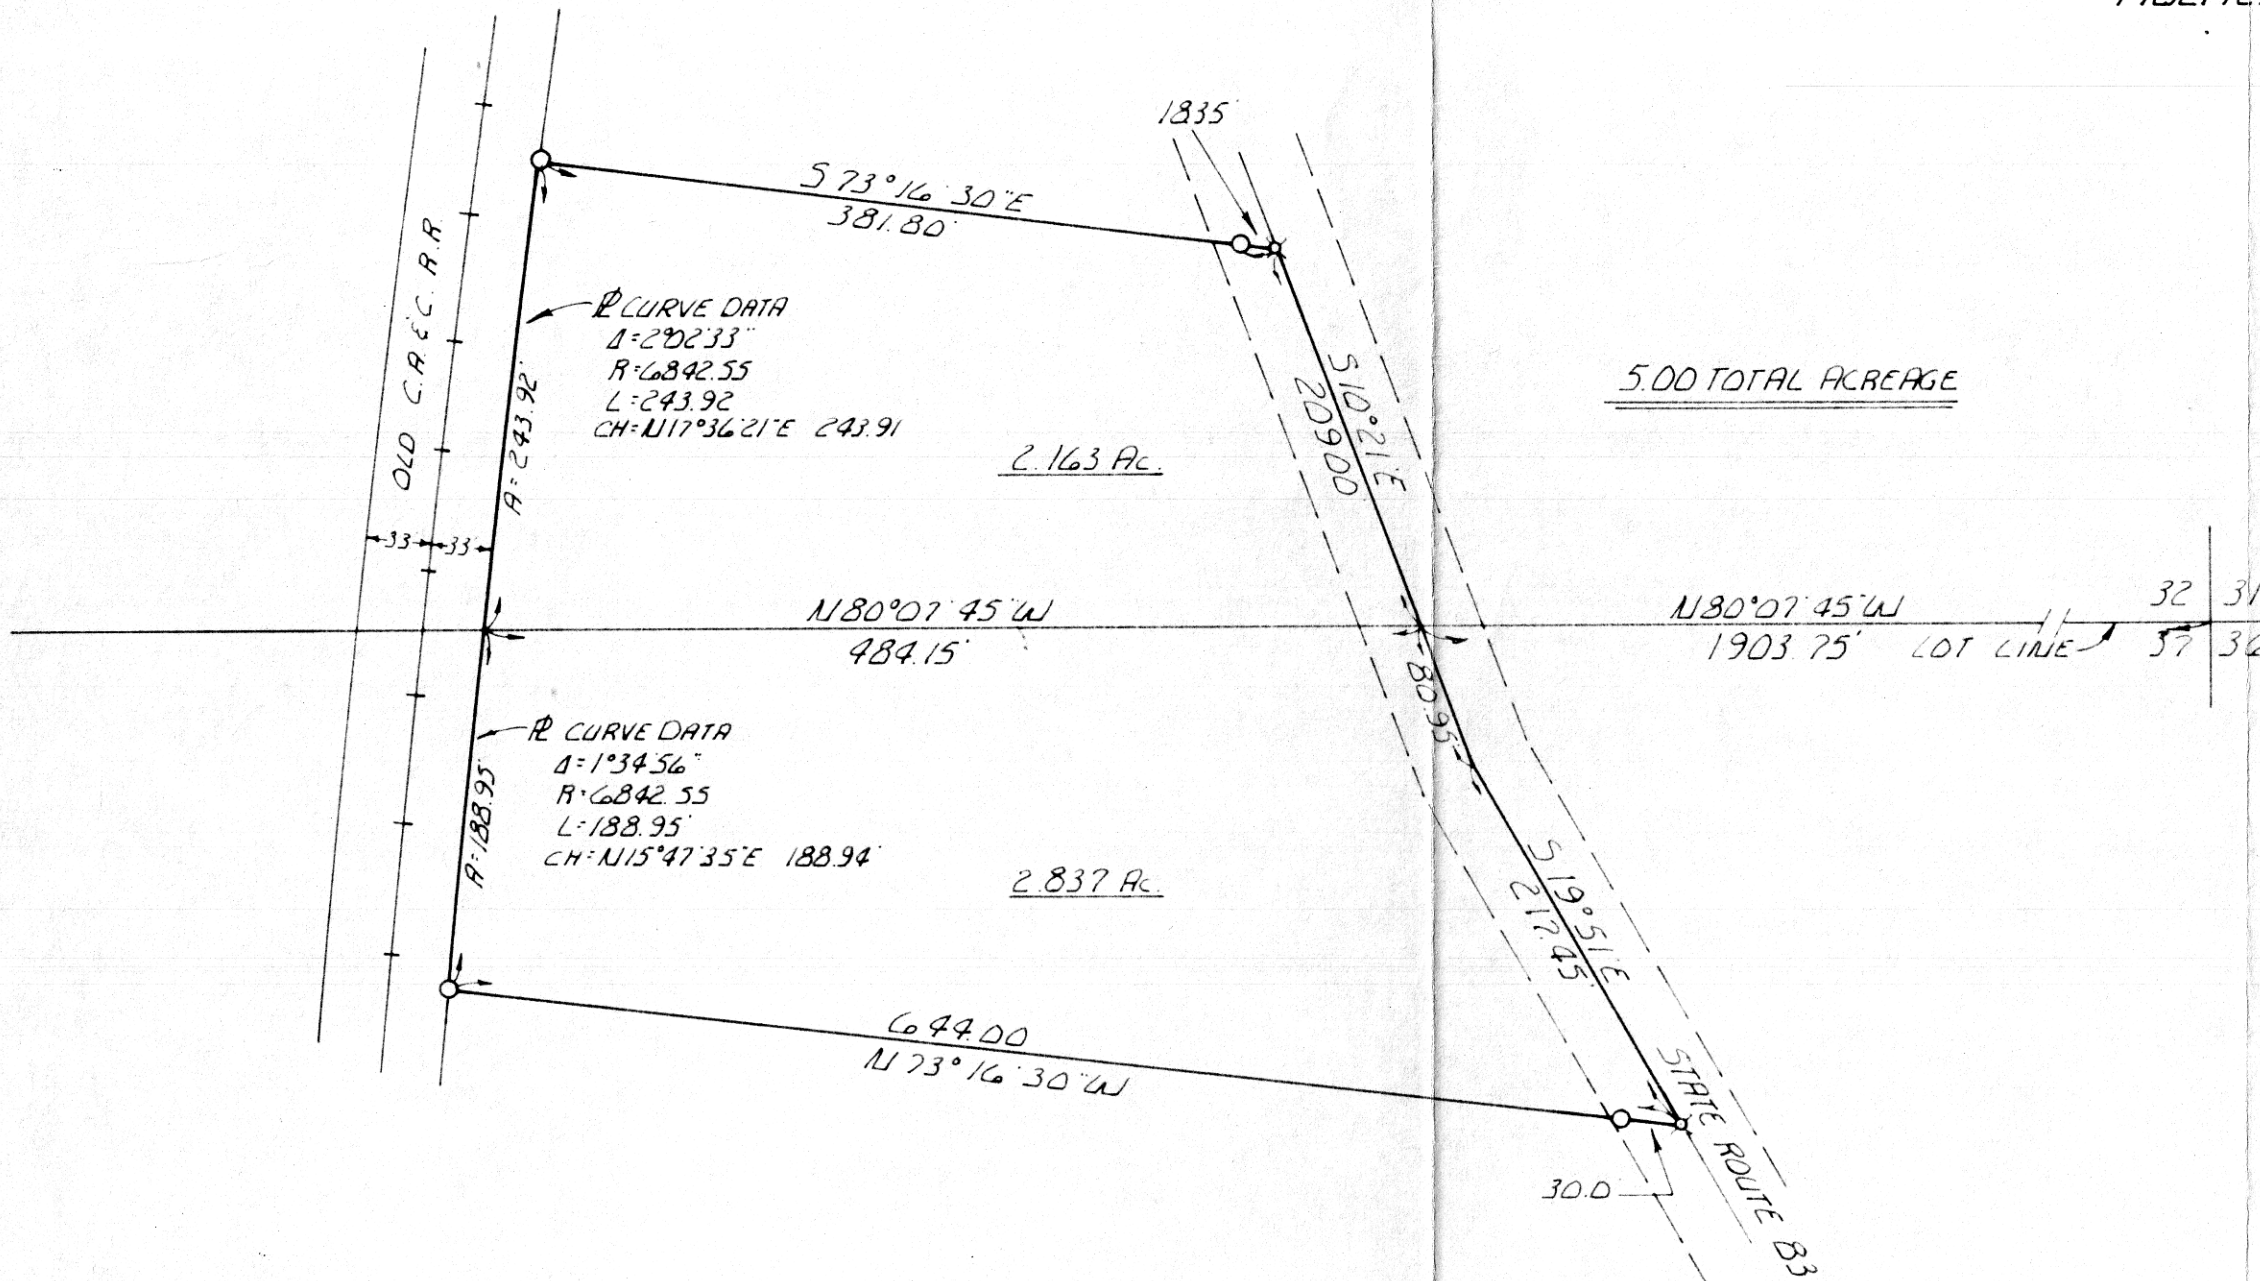

5.00 TOTAL ACREAGE


100475

REC'D: April 20, 1977  
 AT 11:25 O'CLOCK A.M.  
 RECORDED: April 20, 1977  
 HOLMES CO. Plat VOL 7 PG 797  
 FEE: \$ 3.74

Richard G. Gasbarre RECORDED  
 17X11X2

I CERTIFY THIS SURVEY TO BE CORRECT  
 TO THE BEST OF MY KNOWLEDGE.

Ray W. Gasbarre  
 RAY W. GASBARRE P.S. 2753  
 R.W. GASBARRE EA 5300  
 P.O. BOX 44  
 WOOSTER, OHIO 44691

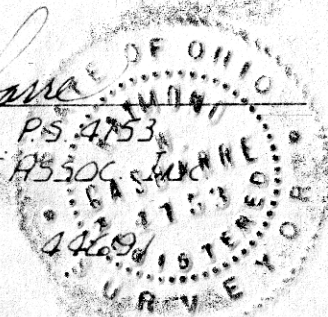

NOTE: BEARINGS RELATED TO S.R. 76 (NOW S.R. 83)  
 AS PER DEED VOL. 191 PAGE 228  
 HOLMES COUNTY DEED RECORDS.

MAP OFFICE COPY