


BEING PART OF: LOT 10
 SEC 5
 QUAR 320
 T 8 N. R 2 W
 TOWNSHIP MECHANIC
 COUNTY HURON, OHIO, U.S.A.

THE COSHOCTON LAND SURVEYING SERVICE, INC.

233 S. FOURTH ST. COSHOCTON, OHIO 43812

SURVEY FOR: LESTER W. HOCHSTETLER
 LAND OF LESTER W. HOCHSTETLER
 DATE: 5/79
 SCALE: 1" = 100'

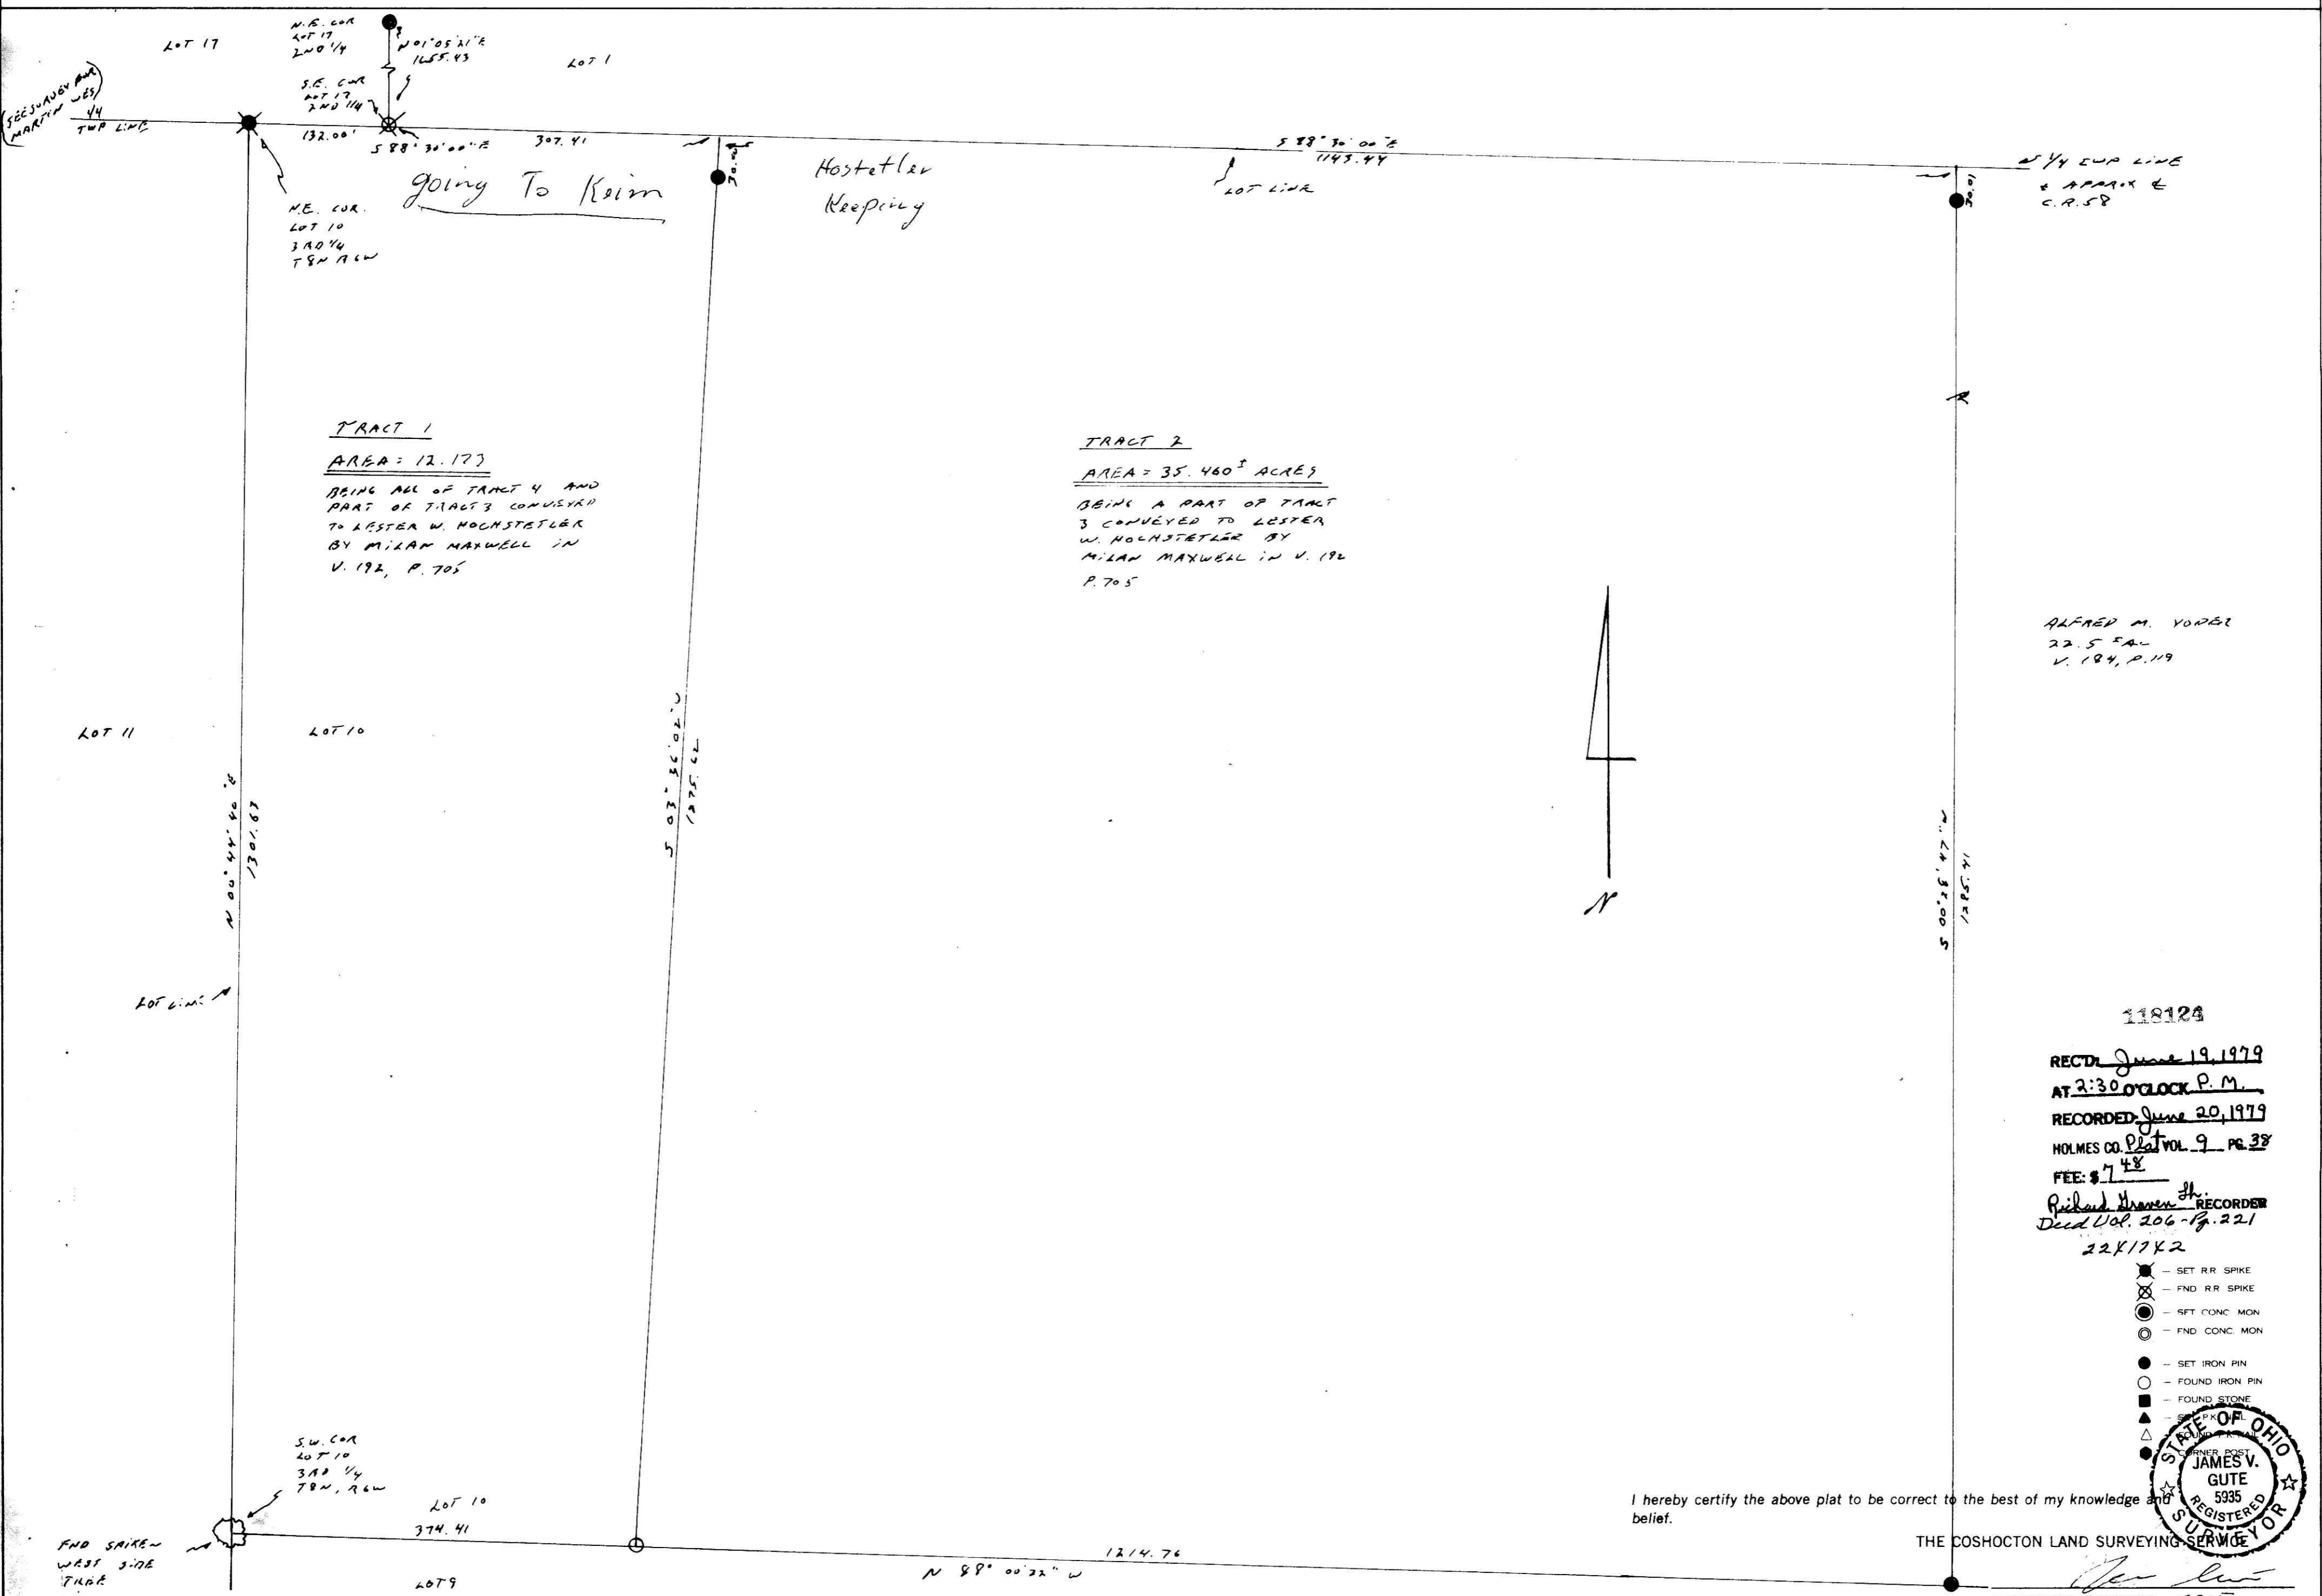

TRACT 1
 AREA = 12.173
 BEING ALL OF TRACT 4 AND
 PART OF TRACT 3 CONVEYED
 TO LESTER W. HOCHSTETLER
 BY MILAN MAXWELL IN
 V. 192, P. 705

TRACT 2
 AREA = 35.460[±] ACRES
 BEING A PART OF TRACT
 3 CONVEYED TO LESTER
 W. HOCHSTETLER BY
 MILAN MAXWELL IN V. 192
 P. 705

ALFRED M. VOORER
 22.5 AC
 V. 194, P. 119

118124
 REC'D June 19, 1979
 AT 2:30 O'CLOCK P.M.
 RECORDED June 20, 1979
 HOLMES CO. Plat VOL. 9, PG. 38
 FEE: \$ 7.48
 Richard H. Hemenway, Jr. RECORDER
 Deed Vol. 206 - Pg. 221
 22X17X2

- - SET RR SPIKE
- ⊗ - FND RR SPIKE
- ⊙ - SET CONC MON
- ⊚ - FND CONC MON
- - SET IRON PIN
- - FOUND IRON PIN
- - FOUND STONE
- ▲ - SET SPRING
- △ - FOUND SPRING



I hereby certify the above plat to be correct to the best of my knowledge and belief.

THE COSHOCTON LAND SURVEYING SERVICE, INC.
 REGISTERED SURVEYOR 5935
 REGISTERED ENGINEER 37405

BRUNING 40-21 38975

22X17X2 748