
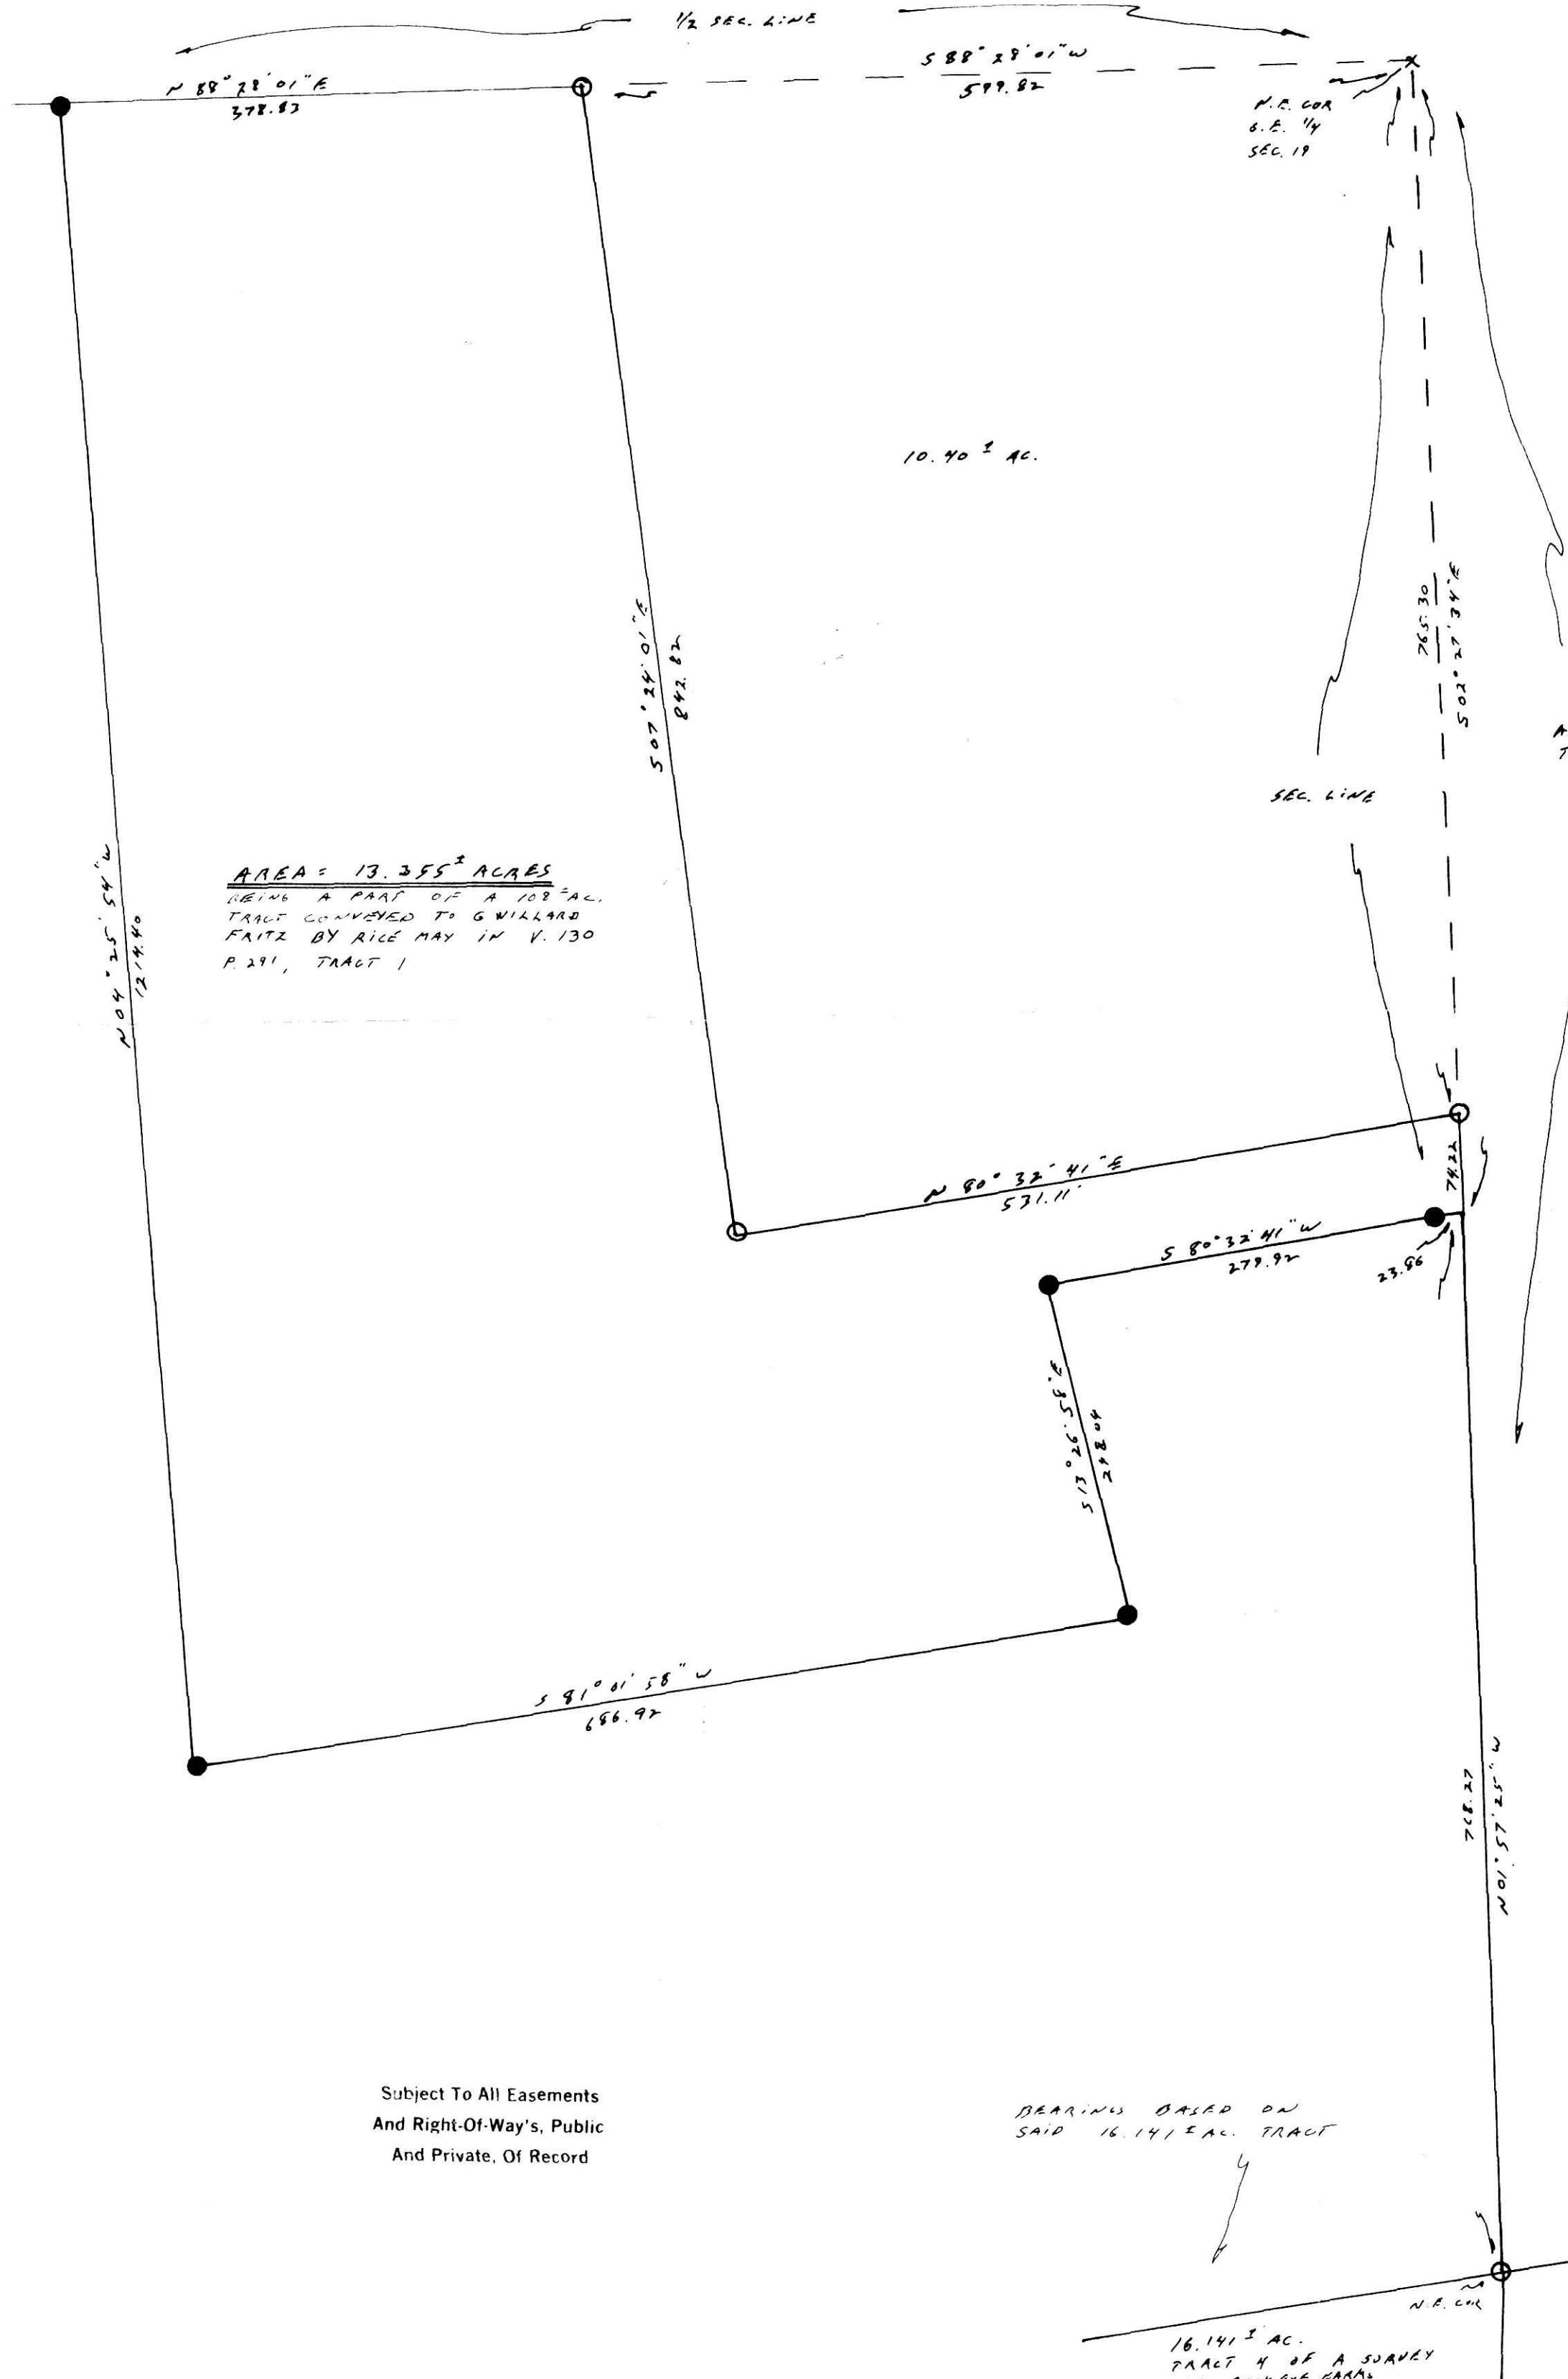


BEING PART OF:
 LOT 19 S. 4. 14
 SEC 19 S. 4. 14
 T. 7 N. R. 7 W.
 TOWNSHIP 7 NORTH
 COUNTY HOLMES, OHIO

THE COSHOCTON LAND SURVEYING SERVICE, INC.
 233 S. FOURTH ST.
 COSHOCTON, OHIO 43812

SURVEY FOR: BOB GIMDEE
 LANDS WILLIARD FAITZ
 DATE: 7/30/75
 SCALE: 1" = 100'

CORNER MARKS LOCATED AT THE OLD SEVEN BARBERS

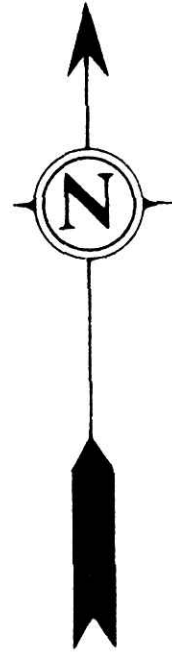

AREA = 13.355[±] ACRES
 BEING A PART OF A 108[±] AC.
 TRACT CONVEYED TO G WILLIARD
 FAITZ BY RICE MAY IN V. 130
 P. 291, TRACT 1

Subject To All Easements
 And Right-Of-Way's, Public
 And Private, Of Record

DRAWING BASED ON
 SAID 16.141 AC. TRACT

16.141 ± AC.
 TRACT 4 OF A SURVEY
 FOR DUCKBYE FARMS
 DATED 4/15

GREENVILLE TREATY LINE

110994
 REC'D: Register 30, 1979
 AT 11:53 O'CLOCK A.M.
 RECORDED: Reg. 30, 1979
 HOLMES CO. Plat VOL. 9 - PG. 45
 FEE: \$6.94
 Picked & Returned RECORDED
 21 X 16 1/2 X 2
 Deed Vol. 207 - Pg. 152

- ⊗ - SET RR SPIKE
- ⊙ - FND. RR SPIKE
- ⊖ - SET CONC. MON.
- ⊙ - FND. CONC. MON.
- - SET IRON PIN
- - FOUND IRON PIN
- - FOUND STONE
- ▲ - SET P.K. NAIL
- △ - FOUND P.K. NAIL
- - CORNER POST

I hereby certify the above to be correct to the best of my knowledge and belief.



THE COSHOCTON LAND SURVEYING SERVICE

JAMES V. GUTE
 5935
 REGISTERED SURVEYOR
 REGISTERED ENGINEER 37405

C.S.I. F. 35 F.B. 79. P. 21