


BEING PART OF: LOT 7
 SEC. 9 N.E. 1/4
 QUAR. 117
 T & N. R & W
 TOWNSHIP MECHANIC
 COUNTY HOLMES, OHIO, U.S.A.

THE COSHOCTON LAND SURVEYING SERVICE, INC.
 233 S. FOURTH ST. COSHOCTON, OHIO 43812

SURVEY FOR: MELVIN A. J. RABER
 DATE: 7/11/79
 SCALE: 1" = 100'

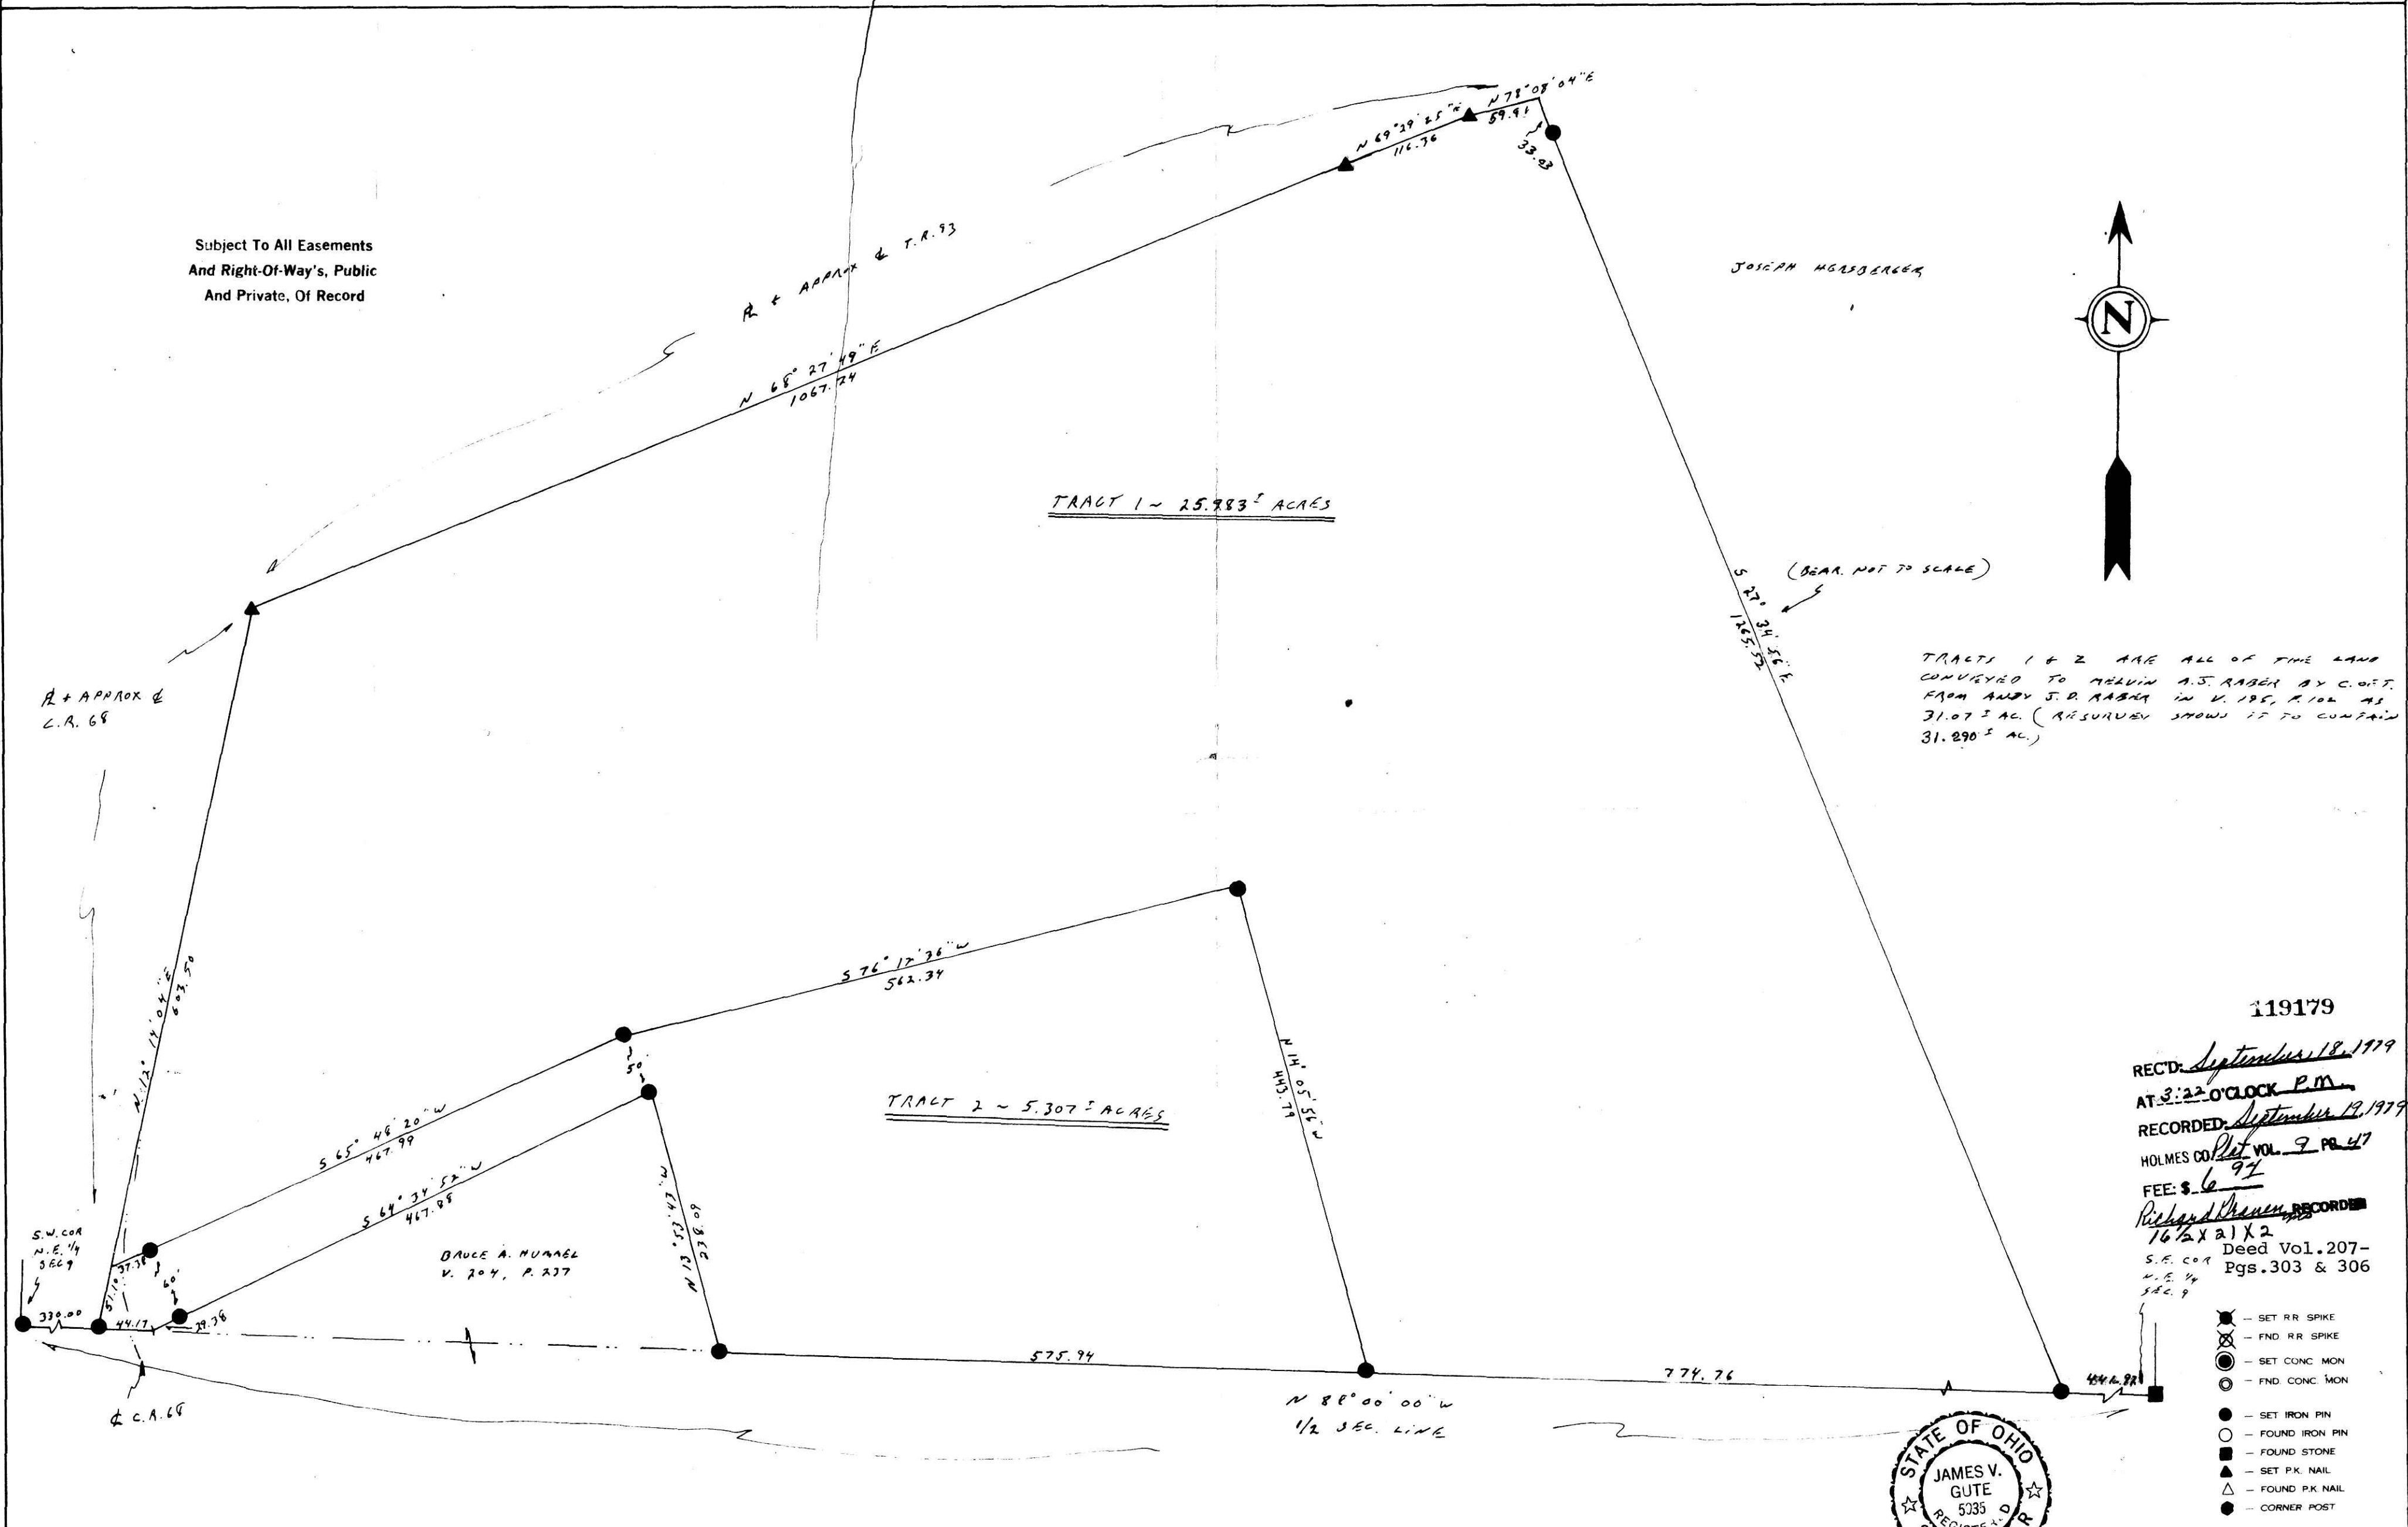

TRACTS 1 & 2 ARE ALL OF THE LAND
 CONVEYED TO MELVIN A. J. RABER BY C.O.T.
 FROM ANDY S. D. RABER IN V. 195, P. 102 AS
 31.07 AC. (RESURVEY SHOWS IT TO CONTAIN
 31.290 AC.)

119179
 REC'D. September 18, 1979
 AT 3:22 O'CLOCK P.M.
 RECORDED. September 19, 1979
 HOLMES CO. Plat VOL. 9 PG. 47
 FEE: \$ 6.97
 Richard Brown, REC'D
 16 1/2 x 21 x 2
 S.E. CO. Deed Vol. 207-
 N.E. 1/4 Pgs. 303 & 306
 SEC. 9



- ⊗ - SET RR SPIKE
- ⊙ - FND RR SPIKE
- ⊗ - SET CONC MON
- ⊙ - FND CONC MON
- - SET IRON PIN
- - FOUND IRON PIN
- - FOUND STONE
- ▲ - SET PK NAIL
- △ - FOUND PK NAIL
- - CORNER POST

I hereby certify the above plat to be correct to the best of my knowledge and belief.

THE COSHOCTON LAND SURVEYING SERVICE
 REGISTERED SURVEYOR 5335
 REGISTERED ENGINEER 3740

BRUNING 40-21 38975