


SURVEY FOR: B. GARBER & D. DIND
 DATE: 7/12/79
 SCALE: 1" = 200'

THE COSHOCTON LAND SURVEYING SERVICE, INC.
 COSHOCTON, OHIO 43812
 233 S. FOURTH ST.

BEING PART OF: LOT 19, 20, 21, 22
 SEC. 19, 20, 21, 22
 QUAR. 1, 2, 3, 4
 T. 8 N., R. 2 W.
 TOWNSHIP 8 NORTH, RANGE 2 WEST
 COUNTY: HOLMES, OHIO, U.S.A.

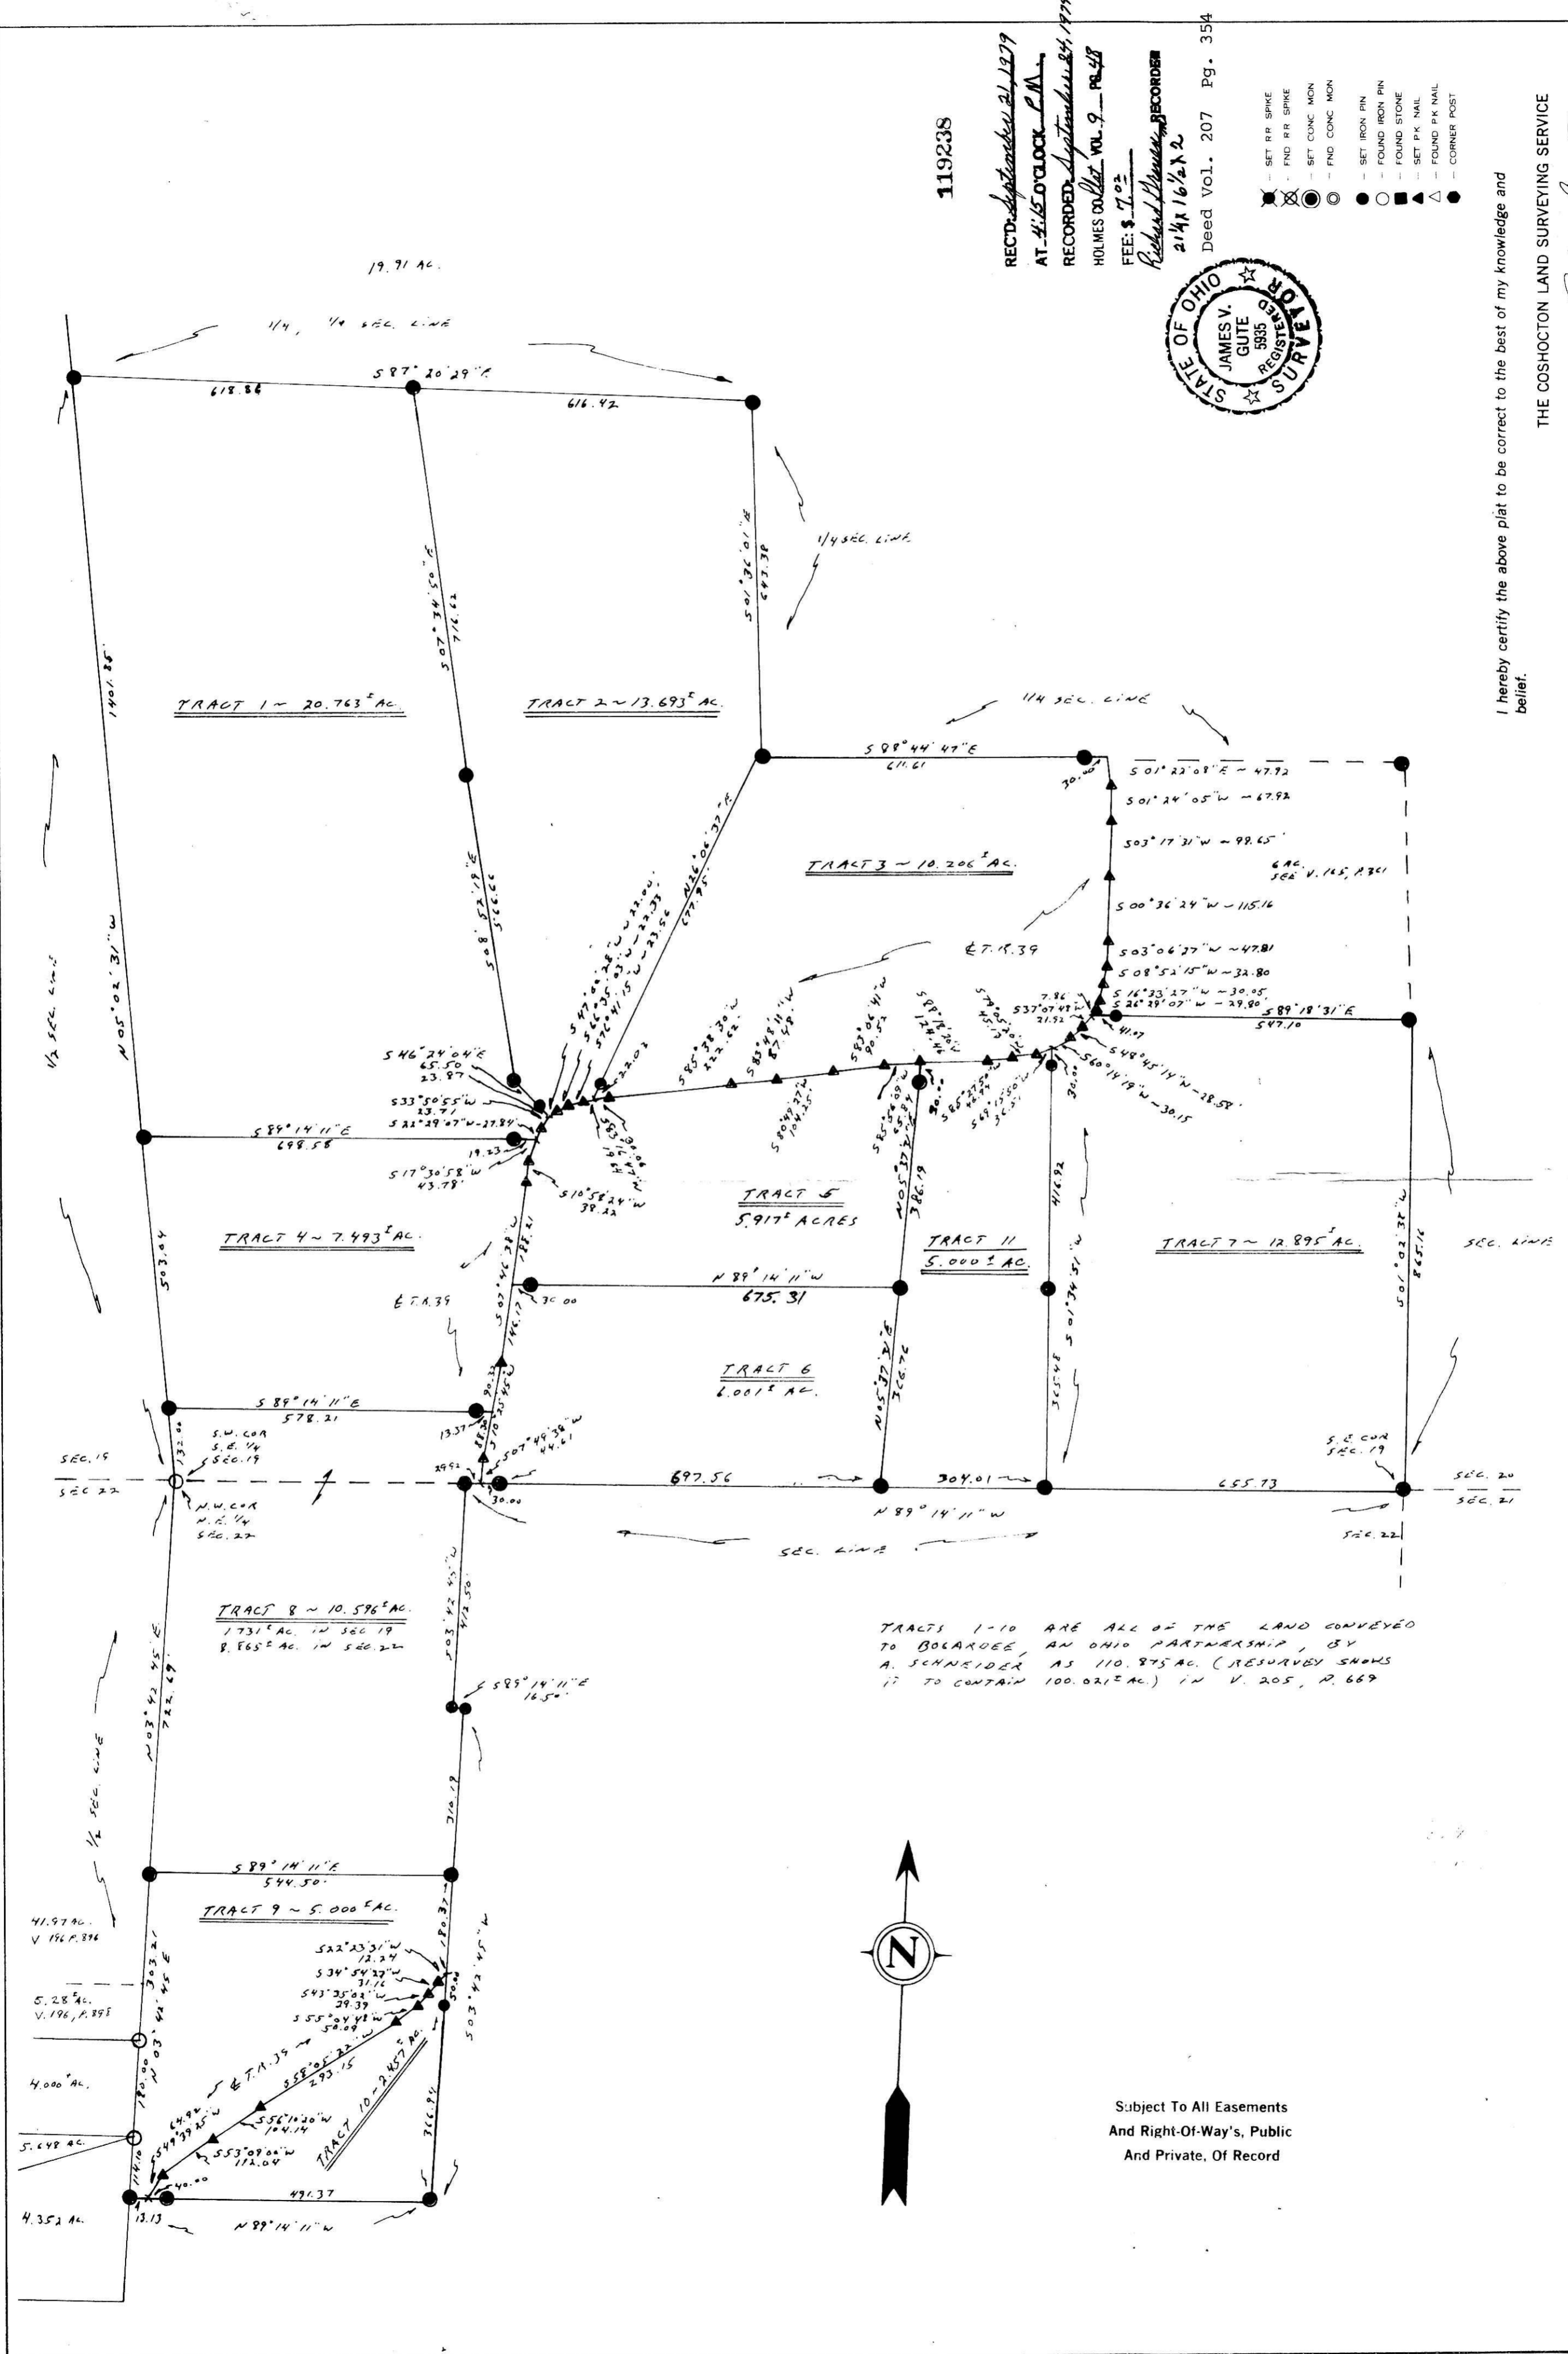

TRACTS 1-10 ARE ALL OF THE LAND CONVEYED TO BOLAKOEE, AN OHIO PARTNERSHIP, BY A. SCHNEIDER AS 110.875 AC. (RESURVEY SHOWS IT TO CONTAIN 100.021 AC.) IN V. 205, P. 669

Subject To All Easements
 And Right-Of-Way's, Public
 And Private, Of Record

119238

RECD: September 21, 1979
 AT 4:15 O'CLOCK P.M.
 RECORDED: September 24, 1979
 HOLMES COUNTY VOL. 9 - PAGE 48
 FEE: \$ 7.00
 Richard Holmes, RECORDER
 214 N. 16 1/2 N. 2
 Deed Vol. 207 Pg. 354



- ⊗ SET IR SPIKE
- ⊙ FND IR SPIKE
- ⊖ SET CONC MON
- ⊙ FND CONC MON
- SET IRON PIN
- FND IRON PIN
- ⊖ FND STONE
- ⊖ SET PK NAIL
- ⊖ FND PK NAIL
- CORNER POST

I hereby certify the above plat to be correct to the best of my knowledge and belief.

THE COSHOCTON LAND SURVEYING SERVICE
 REGISTERED SURVEYOR 5935
 REGISTERED ENGINEER 37403

ALL F&I REVISIONS TO ADD TO CHANGE 75 & 76