

BEING PART OF: LOT _____
 SEC. 18
 QUAR. 3RD
 T & N. ROW
 TOWNSHIP RIGHLAND
 COUNTY HOLMES, OHIO

THE COSHOCTON LAND SURVEYING SERVICE, INC.


233 S. FOURTH ST.

COSHOCTON, OHIO 43812

SURVEY FOR: WILLIAM ALLEN

DATE: JULY 1980

SCALE: 1" = 100'

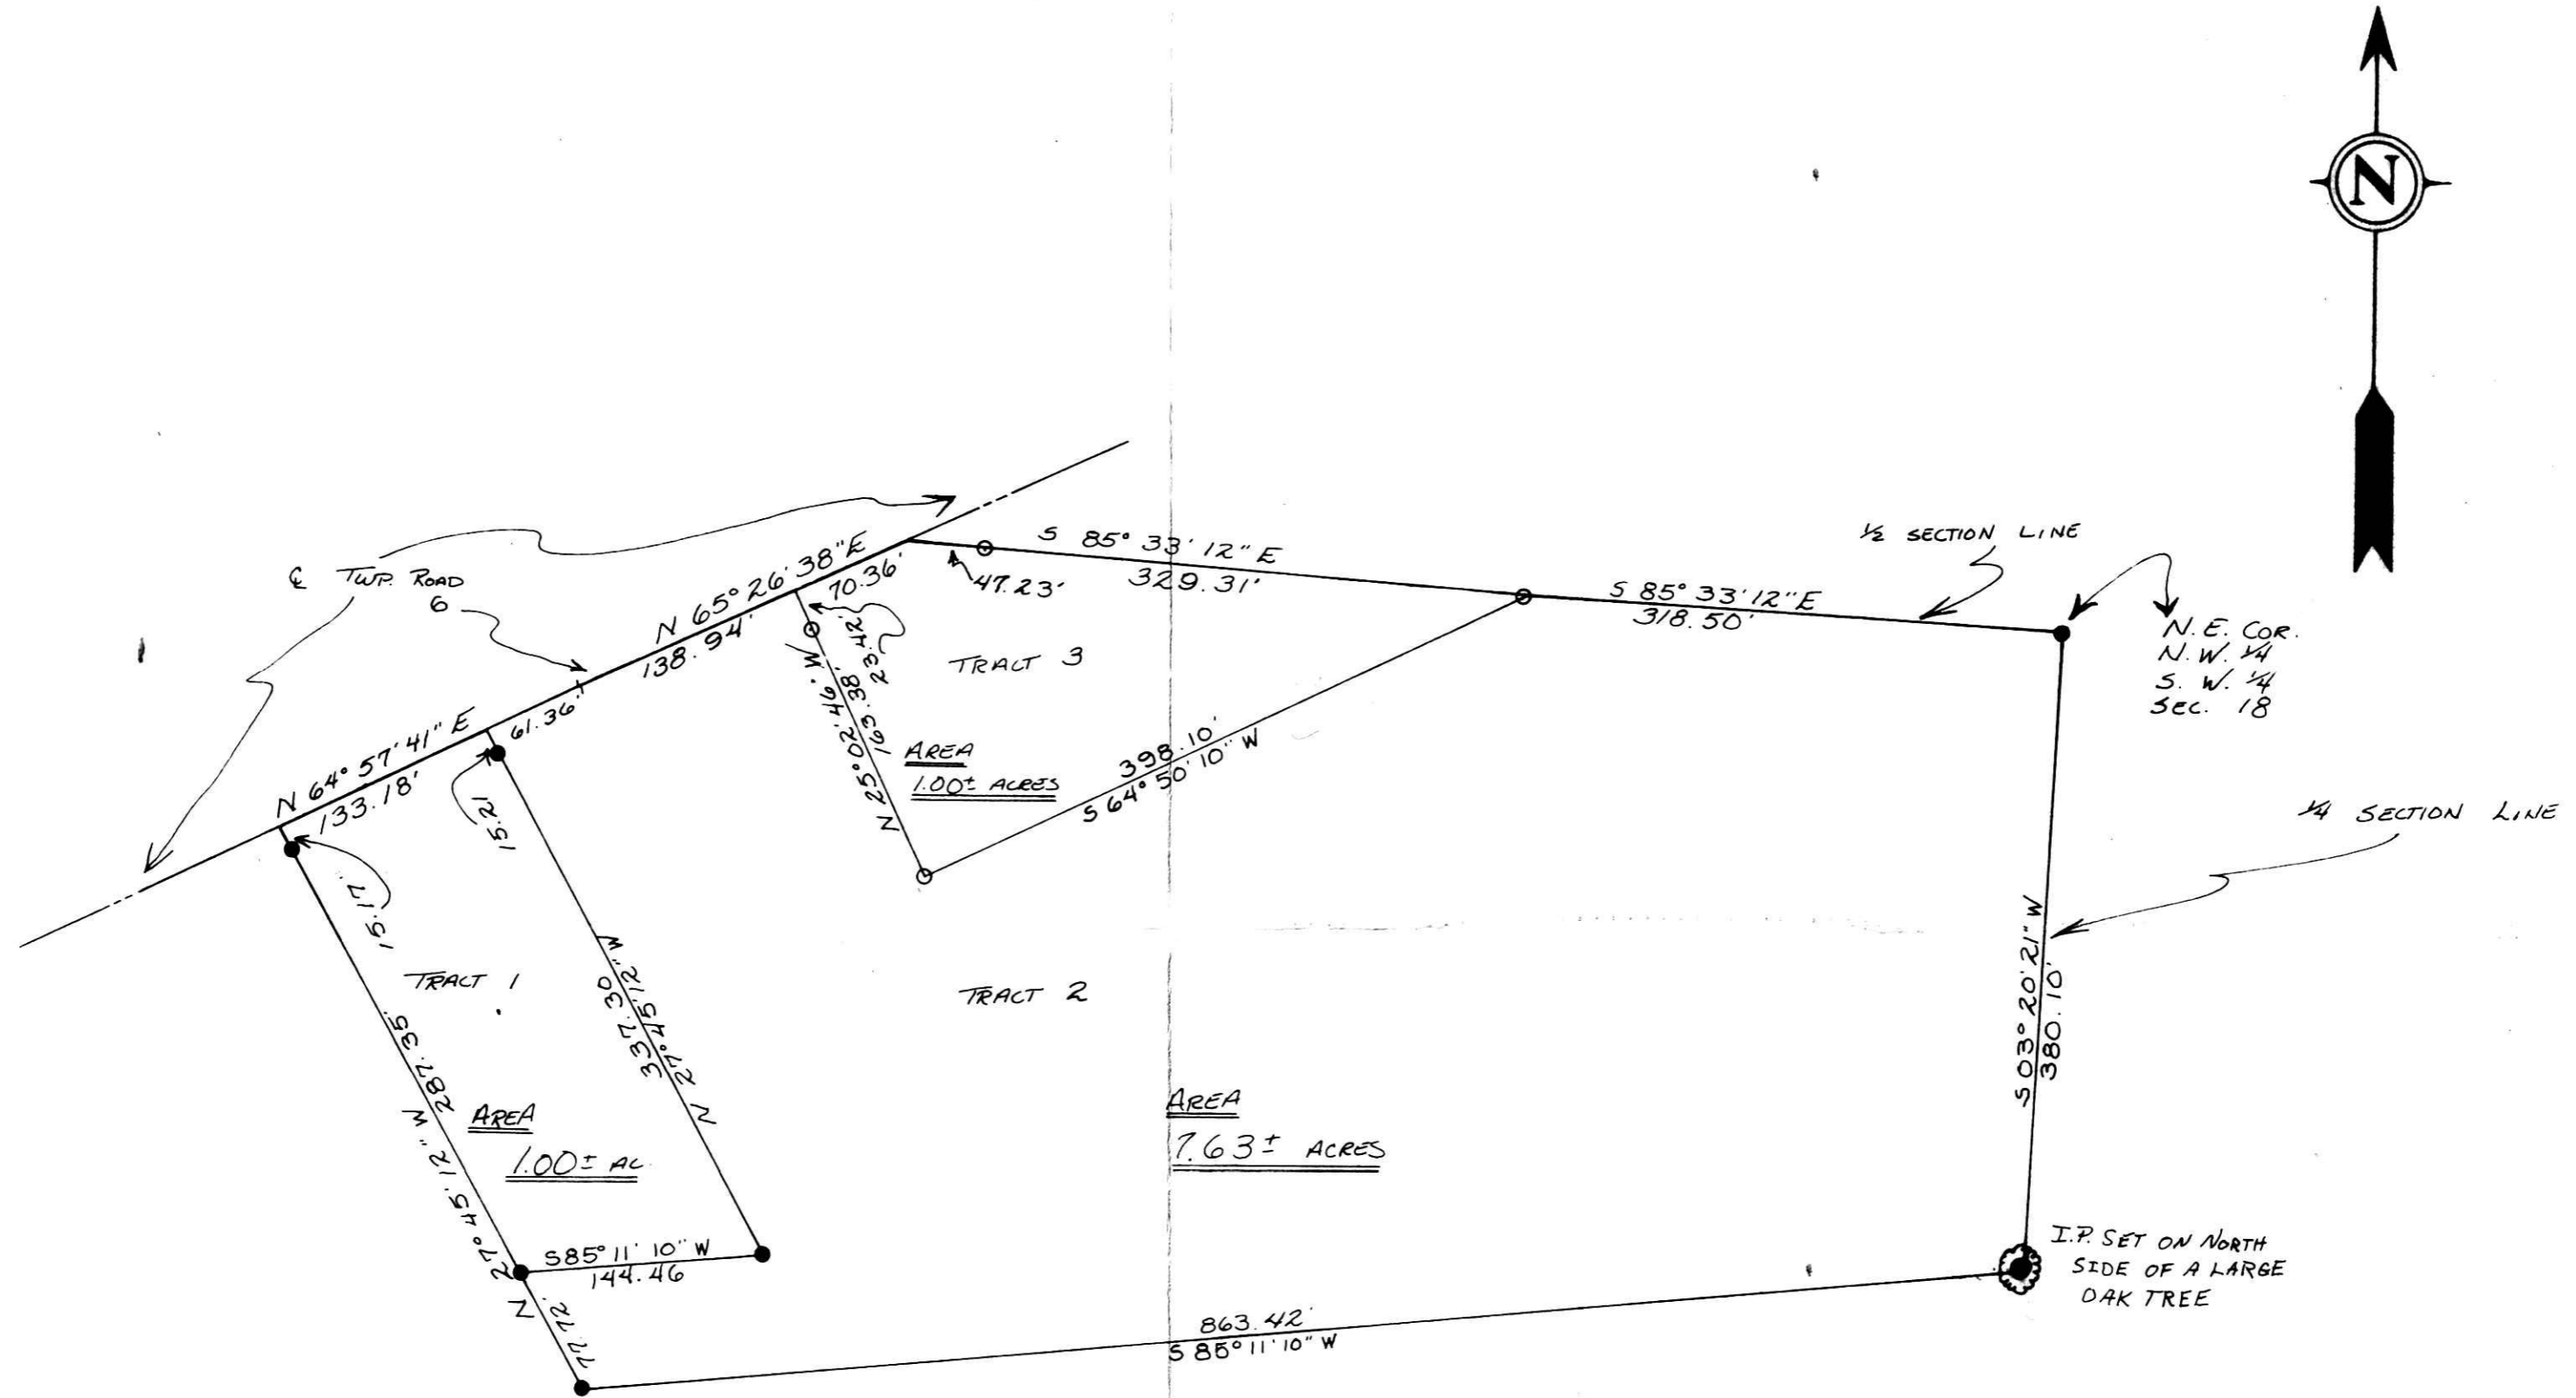

TRACT 1 AND TRACT 2 ARE PART OF THE LAND CONVEYED TO GEORGE AND CORETTA STRAGISHER BY VERNON AND GRACE MERRILLAT AS IN VOL. 173, PG. 93.

TRACT 3 BEING ALL OF THE LAND CONVEYED TO WILLIAM ALLEN AND REBECCA ALLEN AS IN VOL. 200, PG. 362.

123185

REC'D: September 17, 1980
 AT: 4:28 O'CLOCK P.M.
 RECORDED: September 18, 1980
 HO. S. CO. PLAT VOL. 9 PG. 29
 FEE: \$ 6.48



Richard Gramer RECORDED
 214X 15/4X 2

I hereby certify the above plat to be correct to the best of my knowledge and belief.

Deed Vol. 210-Pg. 634
 Pg. 638

- ⊗ SET RR SPIKE
- ⊗ END RR SPIKE
- ⊙ SET CONC. MON.
- ⊙ END CONC. MON.
- SET IRON PIN
- FOUND IRON PIN
- FOUND STONE
- ▲ SET PK NAIL
- ▲ FOUND PK NAIL
- CORNER POST

Subject To All Easements
 And Right-Of-Way's, Public
 And Private. Of Record

THE COSHOCTON LAND SURVEYING SERVICE

REGISTERED SURVEYOR
 REGISTERED SURVEYOR

MAP OFFICE COPY