

Tract #7  
V174P346  
34.5 AC.

Tract #3  
V208P386  
9.63 AC.

Tract #4  
V208P386  
3 AC.

Tract #1  
V208P386  
8.47 AC.

I.P. (sat) at NW corner #3 V208P386  
at corner post

589°34'45"E 1471.64' (Tracts 1, 3, & 4 V208P386 give 1415.7')

I.P. (sat) at N.E. corner #1  
V208P386 at corner post

N1°36'29"E 748.03' (#3 V208P386 give 737.88')  
fence rd W

Parcel #2  
3.3810 AC.

S10°36'29"W 713.58'

I.P. (sat) 589°34'45"E 334.09'

N14°13'30"E 38.56' 3.002 AC. Parcel #1, 2 & 4 V208P386  
Δ = 28°32'30"  
R = 276.94', D = 20°41'20"  
L = 137.96' T = 70.44'

N14°19'0"W  
Δ = 66°12'20"  
R = 70.00', D = 81°51'4"  
L = 80.89' T = 45.64'

N51°53'20"E 401.41'

74.02' 39.59'

52.42'

L = 148.16'

Δ1 = 9°53'14"  
R = 860.00'  
D = 6°39'44"  
T = 72.46'

Fract. 584, T17N, R14W

N82°09'52"E 492.26'  
Greenville Treaty Line

Lot 21, 1/4, T9N, R8W

S.E. corner #1  
V208P386

S50°20'6"W 531.70'  
#1 V208P386 give 510.18

SW. #1 V157P61  
23.05 AC.  
stone (round)



Nail in CR 320 on  
G.T.L.

205.00' I.P. (3)  
324.08' & C.R. 320

Tract #1 V128P127  
16.54 AC.

Total curve:  
Δ = 24°13'18"  
R = 860.00'  
D = 6°39'44"  
L.C. = 360.86'  
T = 184.53'  
L = 363.56'

Tract # V208P386  
31.36 AC.

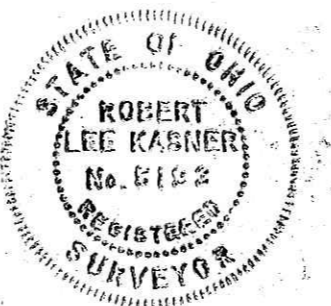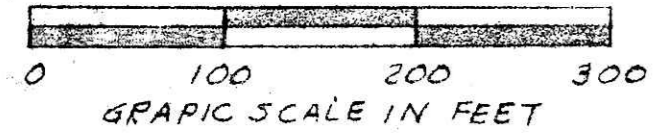

PLAT OF SUBDIVISION OF  
V208P386  
Thomas P. McMillin Jr. at ux  
Known as part of 584, T17N,  
R14W & Lot 21, 1st Qtr, T9N,  
R8W of Monroe Twp, Hol. Co.,  
Ohio.  
Robert L. Kasner, P.S. 5193  
P.E. 28820  
7/23/80

123419

REC'D October 2<sup>nd</sup> 1980  
AT 3:10 O'CLOCK P.M.  
RECORDED October 3, 1980  
HOLMES CO. Plat VOL. 9 P. 820  
FEE: \$8.72  
Richard H. ...  
21X21X2

Deed Vol. 210-Pg. 832

APPROVED BY  
TAX MAP OFFICE  
Date Sept 15, 1980 Jm

APPROVED BY  
THE HOLMES COUNTY ENGINEER DEPARTMENT  
DATE 9-25-80 Sewage & Well Permits Required  
Prior to Excavation - Contact H.D.