

BEING PART OF: LOT 17  
 SEC 17  
 QUAR 3RD  
 T 8 N. R 7 W  
 TOWNSHIP KILLBOUR  
 COUNTY HOLMES, OHIO, U.S.M.C.


THE COSHOCTON LAND SURVEYING SERVICE, INC.

233 S. FOURTH ST.

COSHOCTON, OHIO 43812

SURVEY FOR: FLINTSTONE FARMS, INC.  
CECILIA MILLER  
 DATE: 9/80  
 SCALE: 1" = 200

124965  
 REC'D. February 3<sup>rd</sup> 1981  
 AT 10:57 O'CLOCK A.M.  
 RECORDED February 3, 1981  
 Plat VOL 9 PG. 92  
 Holmes Co. Ohio Fee: 0.90  
Richard Weaver Recorder  
16 1/4 X 21 1/4 X 2  
 Deed Vol. 212 Pg 64

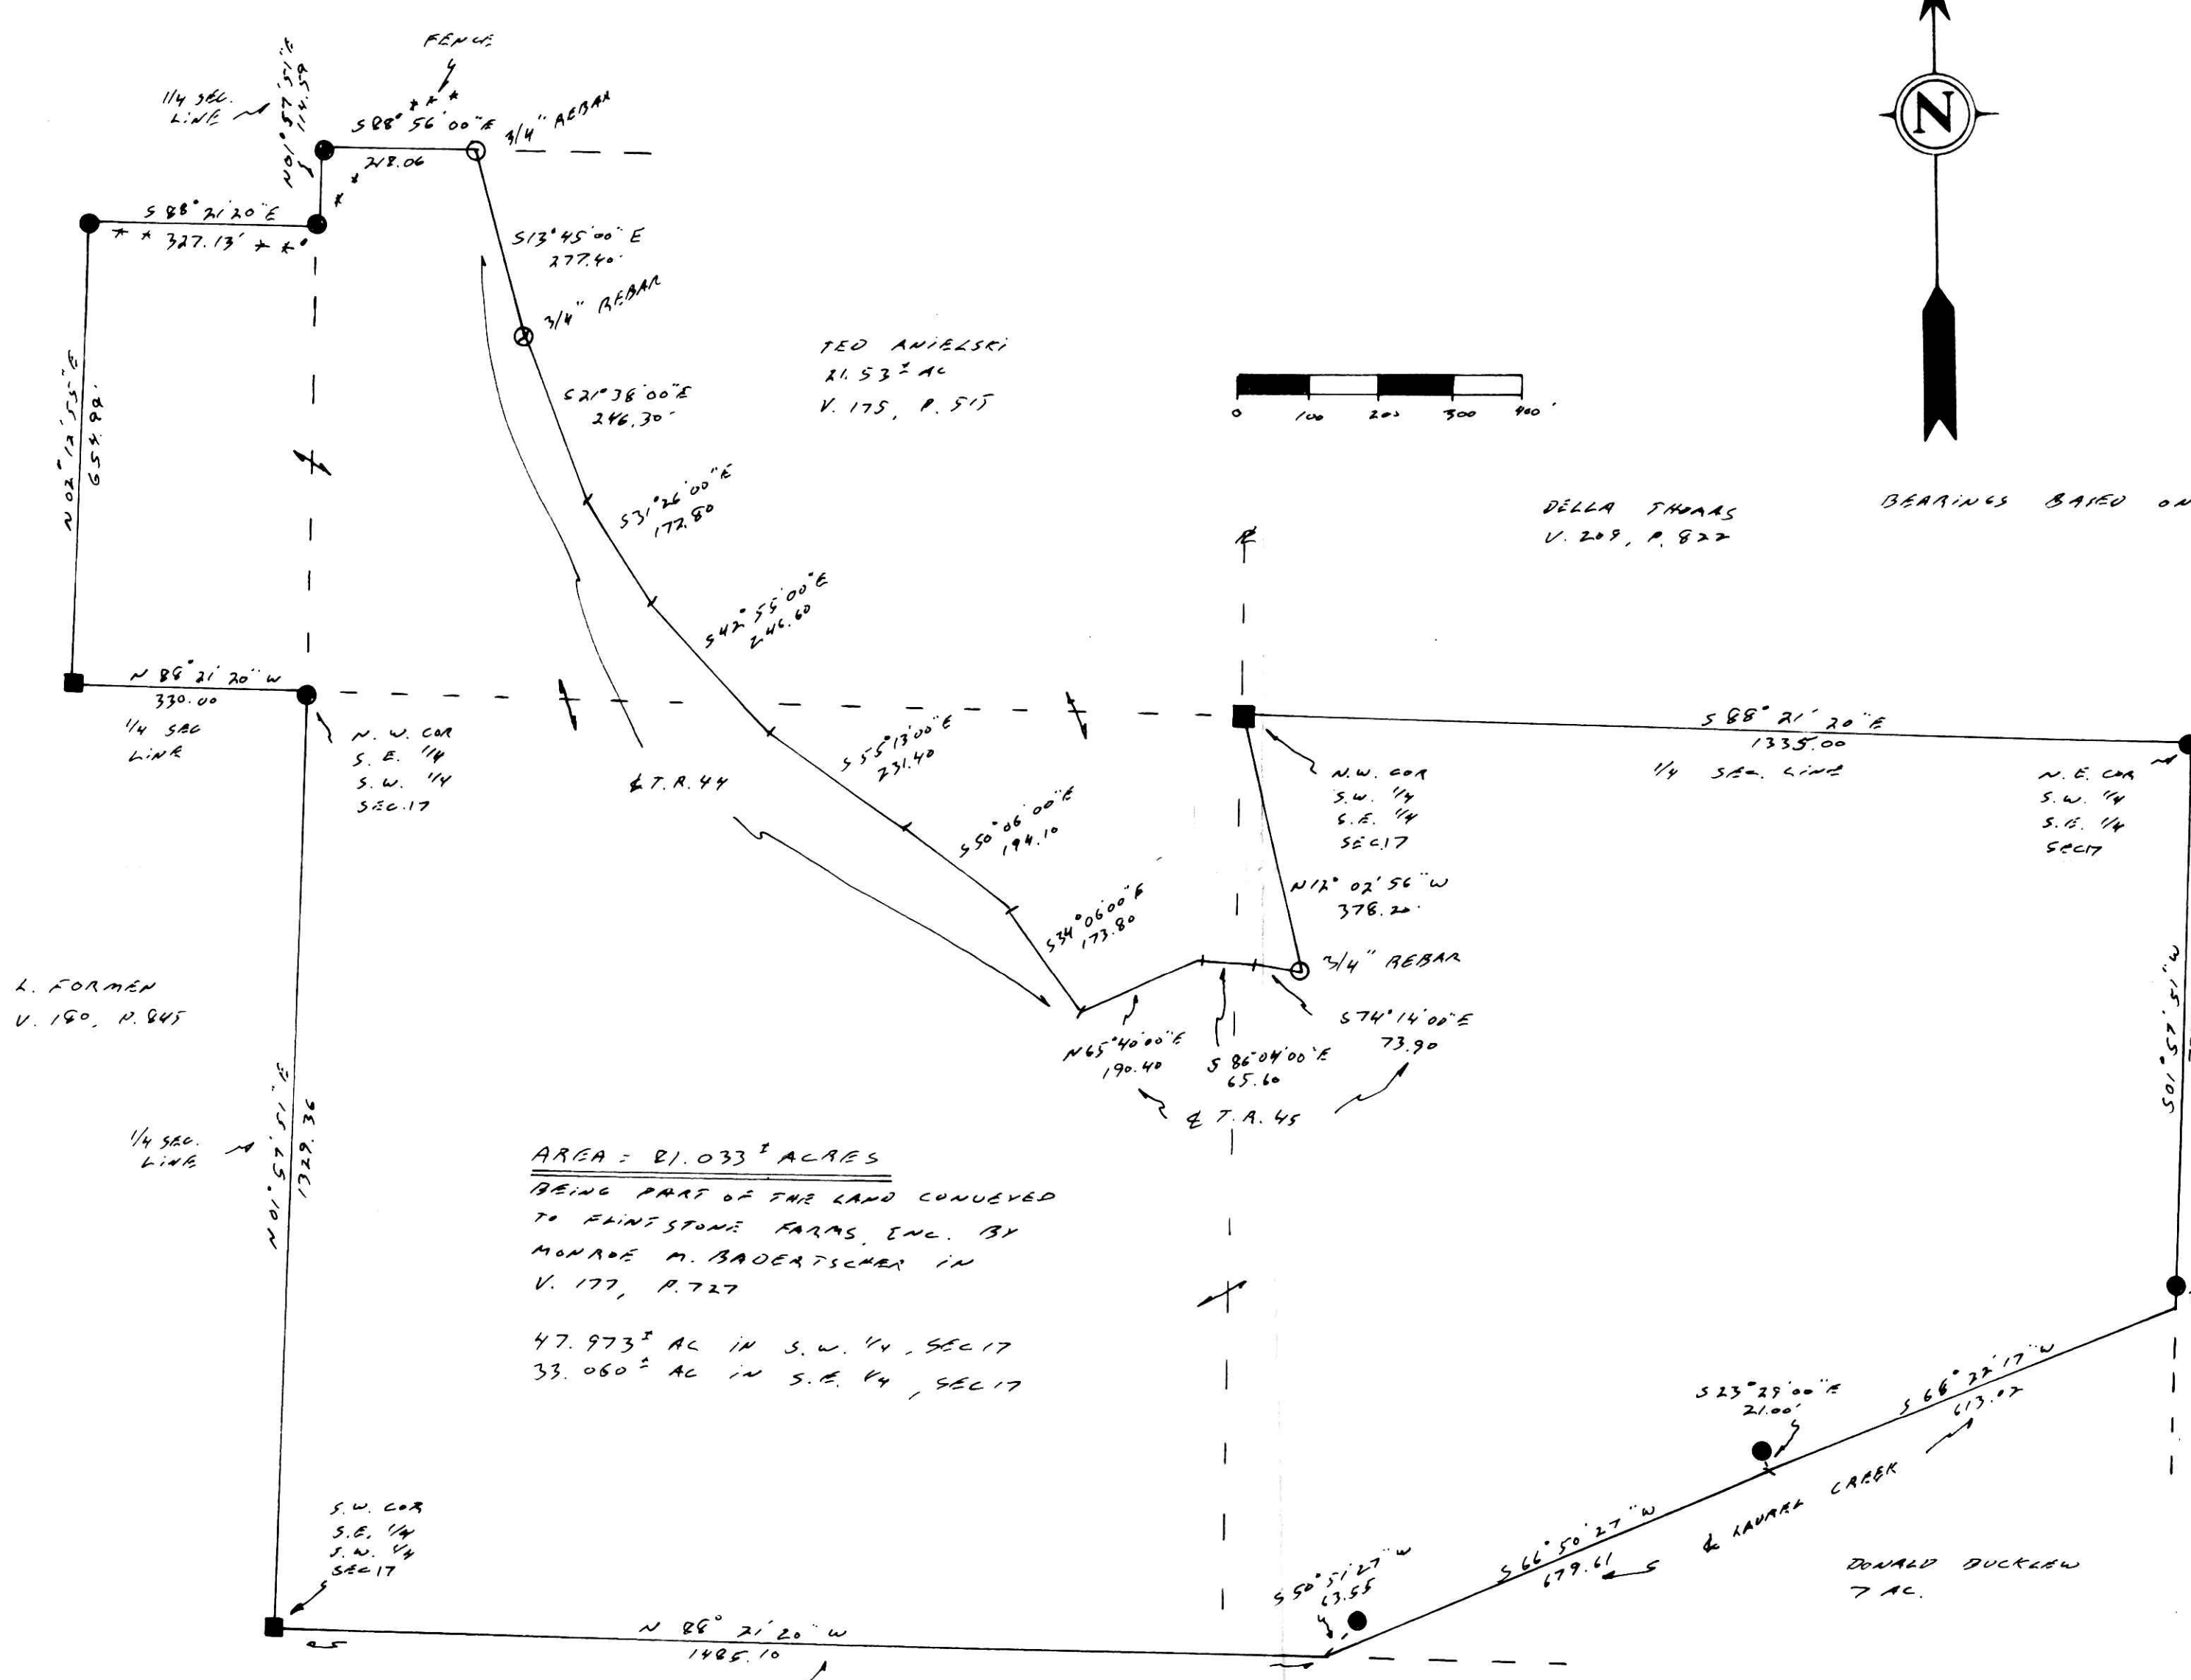

AREA = 81.033<sup>±</sup> ACRES  
 BEING PART OF THE LAND CONVEYED  
 TO FLINTSTONE FARMS, INC. BY  
 MONROE M. BAOETSCHER IN  
 V. 177, P. 727  
 47.973<sup>±</sup> AC IN S.W. 1/4, SEC 17  
 33.060<sup>±</sup> AC IN S.E. 1/4, SEC 17



- ⊗ - SET RR SPIKE
- ⊗ - FND RR SPIKE
- ⊙ - SET CONC MON
- ⊙ - FND CONC MON
- - SET IRON PIN 1/2" DIA
- - FOUND IRON PIN
- - FOUND STONE
- ▲ - SET P.K. NAIL
- △ - FOUND P.K. NAIL
- - CORNER POST

I hereby certify the above plat to be correct to the best of my knowledge and belief.

THE COSHOCTON LAND SURVEYING SERVICE  
James V. Gute  
 REGISTERED SURVEYOR 5935  
 REGISTERED ENGINEER 37405

Subject To All Easements  
 And Right-Of-Way's, Public  
 And Private, Of Record

BRUNING 40-21 38975