



KNOX TOWNSHIP
 HOLMES COUNTY OHIO
 SE. Qtr., Sec. 19, T-17-N, R-14-W

- Stone Found
- ▲ RR. Spk. Found
- Iron Pin Found
- Iron Pin Set (5/8 rebar)

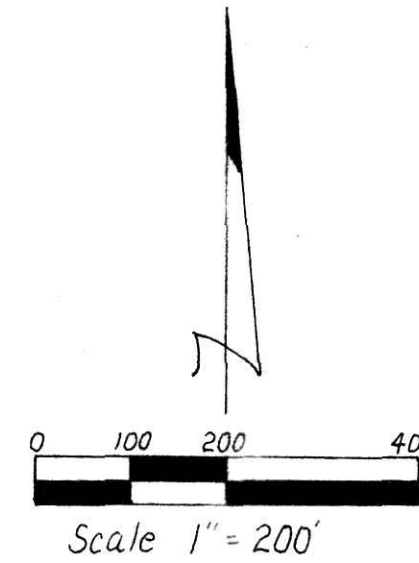

Bearings Assumed

Ref Surveys:
 Plat Vol. 7 Pg. 188
 Plat Vol. 7 Pg. 576
 Plat Vol. 6 Pg. 168

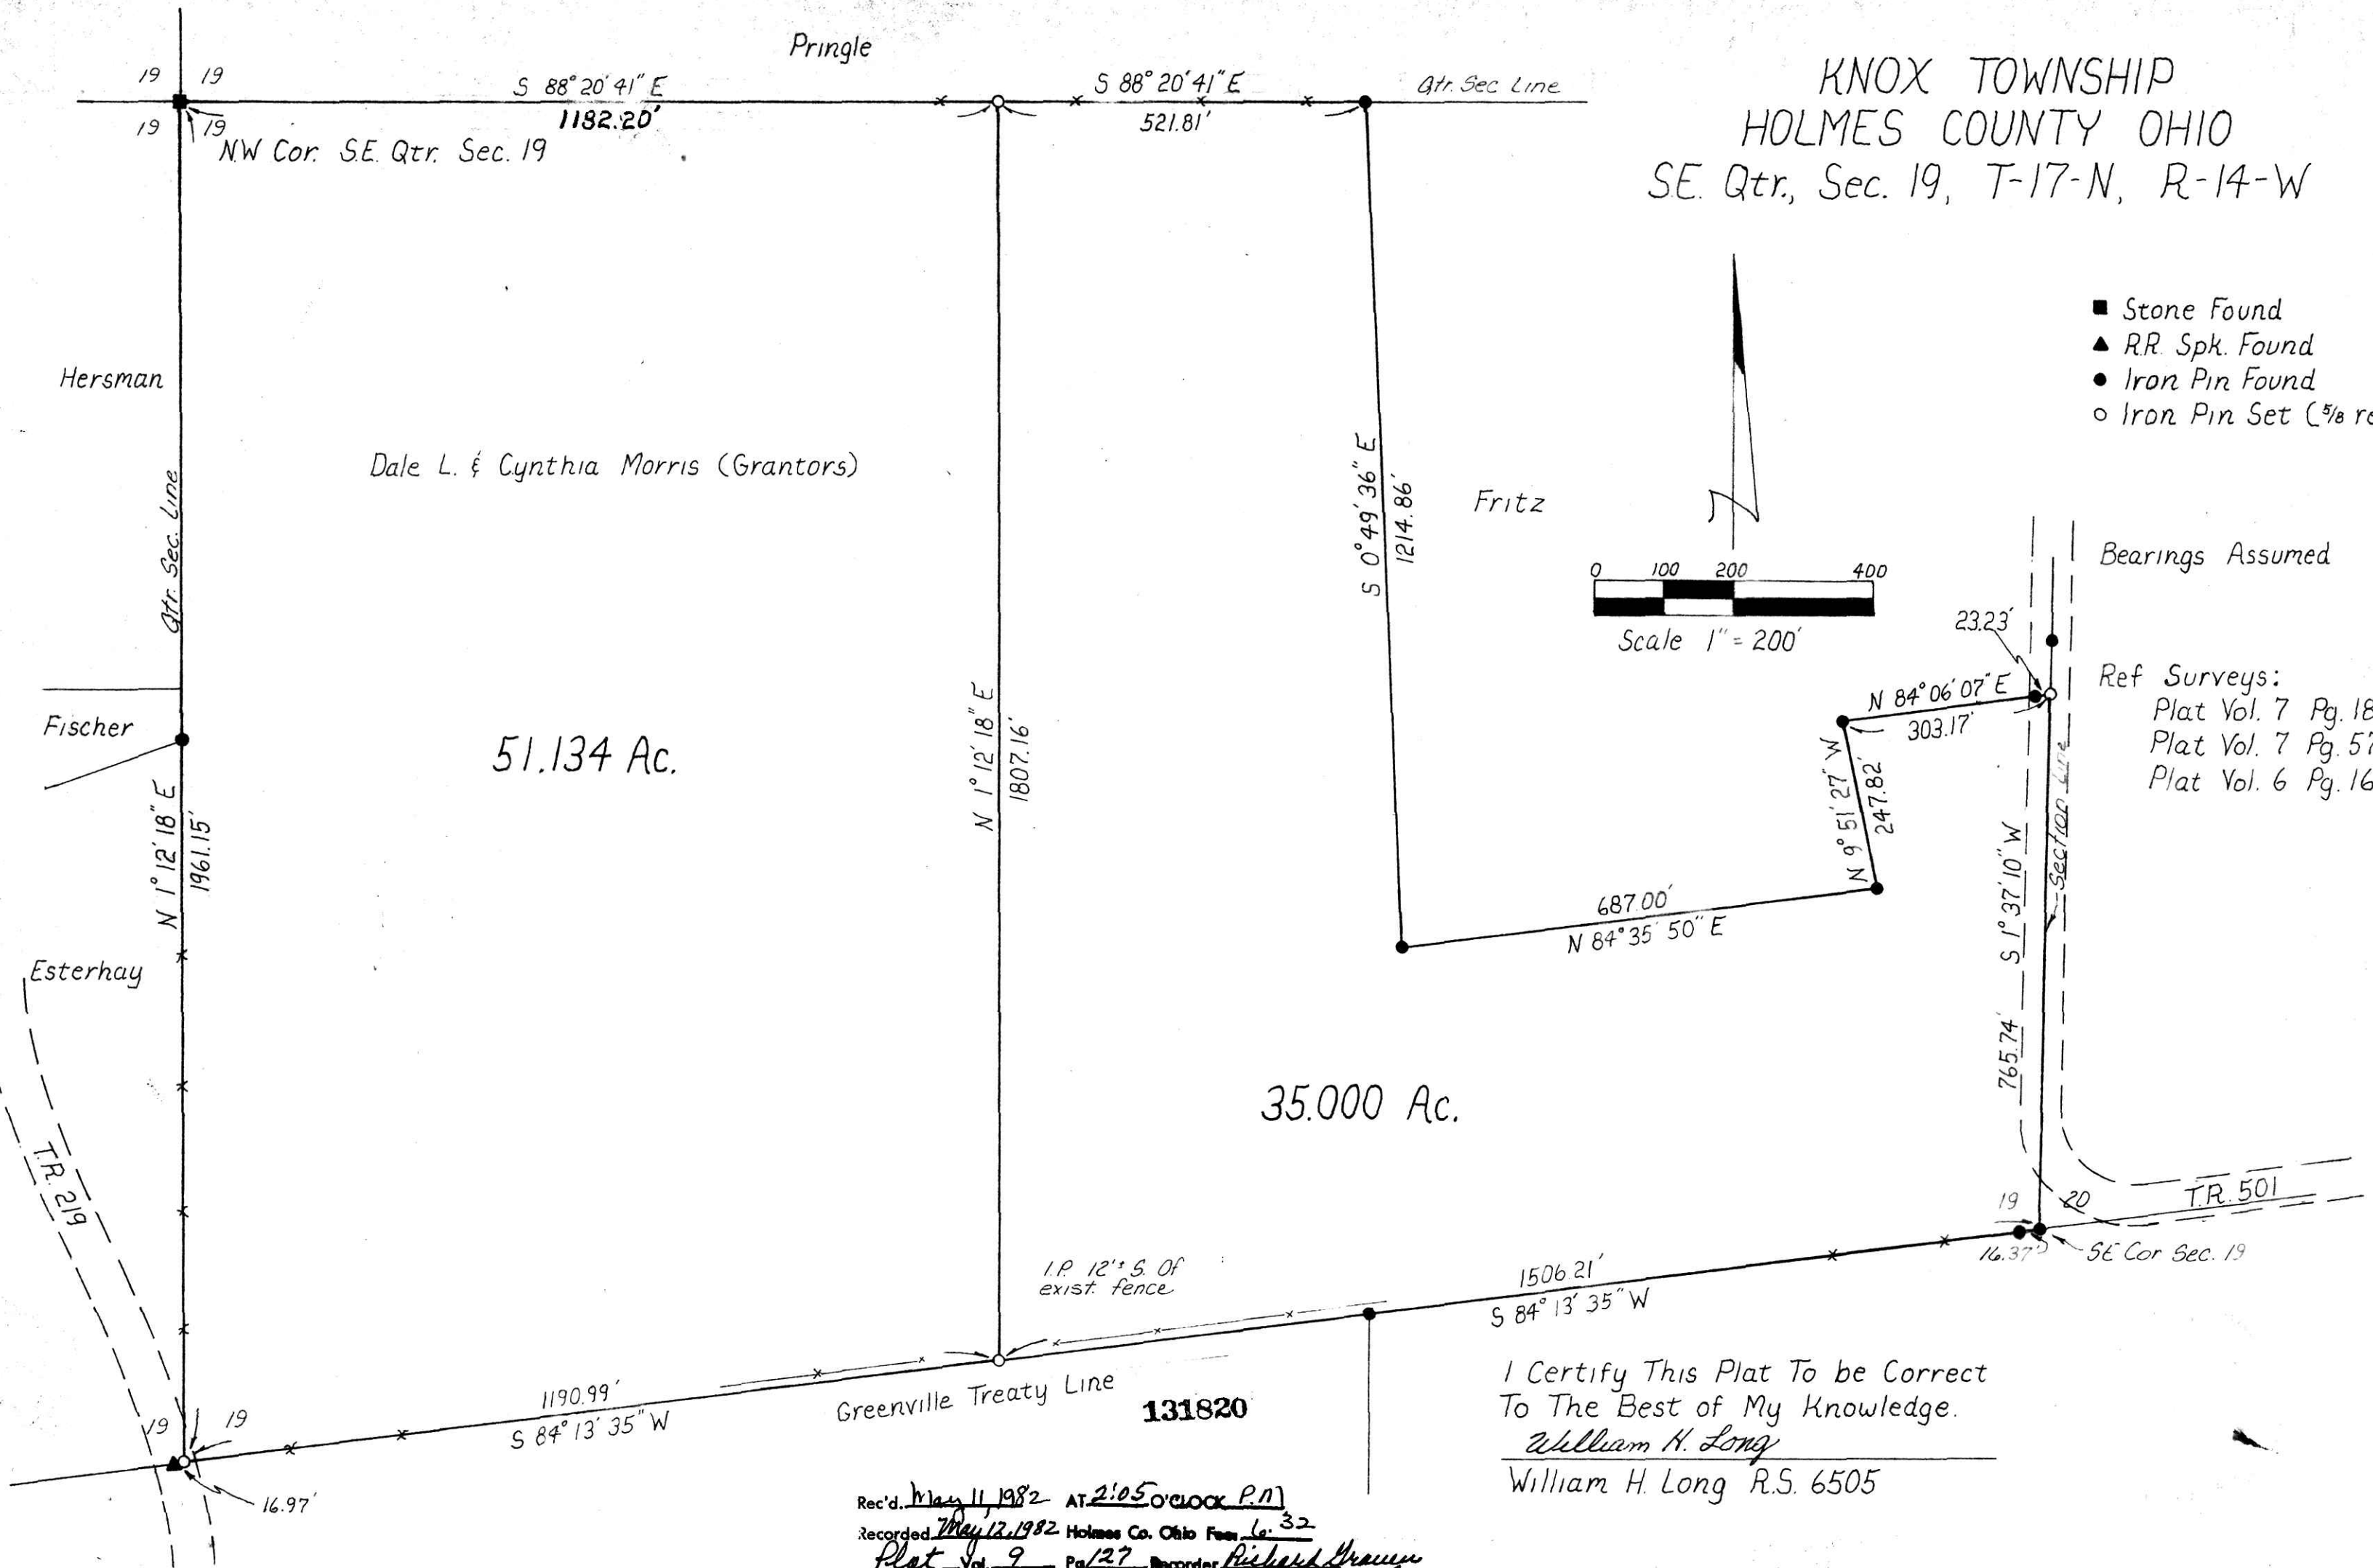

I Certify This Plat To be Correct
 To The Best of My Knowledge.
William H. Long
 William H. Long R.S. 6505

Rec'd. May 11, 1982 AT 2:05 O'CLOCK P.M.
 Recorded May 12, 1982 Holmes Co. Ohio Fee 6.32
Plat Vol. 9 Pg. 127 Recorder Richard Brown
 12x18x2 Deed Vol. 216-Pg. 969