
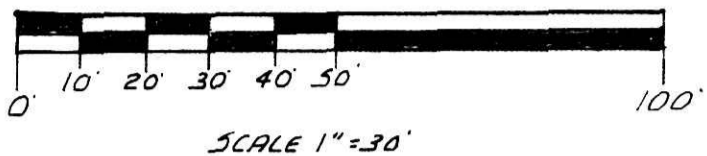


R.W.G.


5-38-82

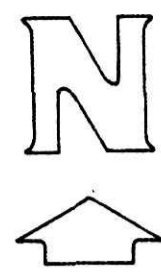

WASHINGTON TOWNSHIP  
Pt. SW QTR. SECTION 25  
TWP. 20 N RANGE 15 W  
HOLMES COUNTY, OHIO

REF:  
OAK GROVE ALLOT. NO. 1  
PLAT BK. 2 PAGE 98  
DATED 10-8-57


● - IRON CORNERS SET  
○ - 5/8" CAPPED REBARS SET

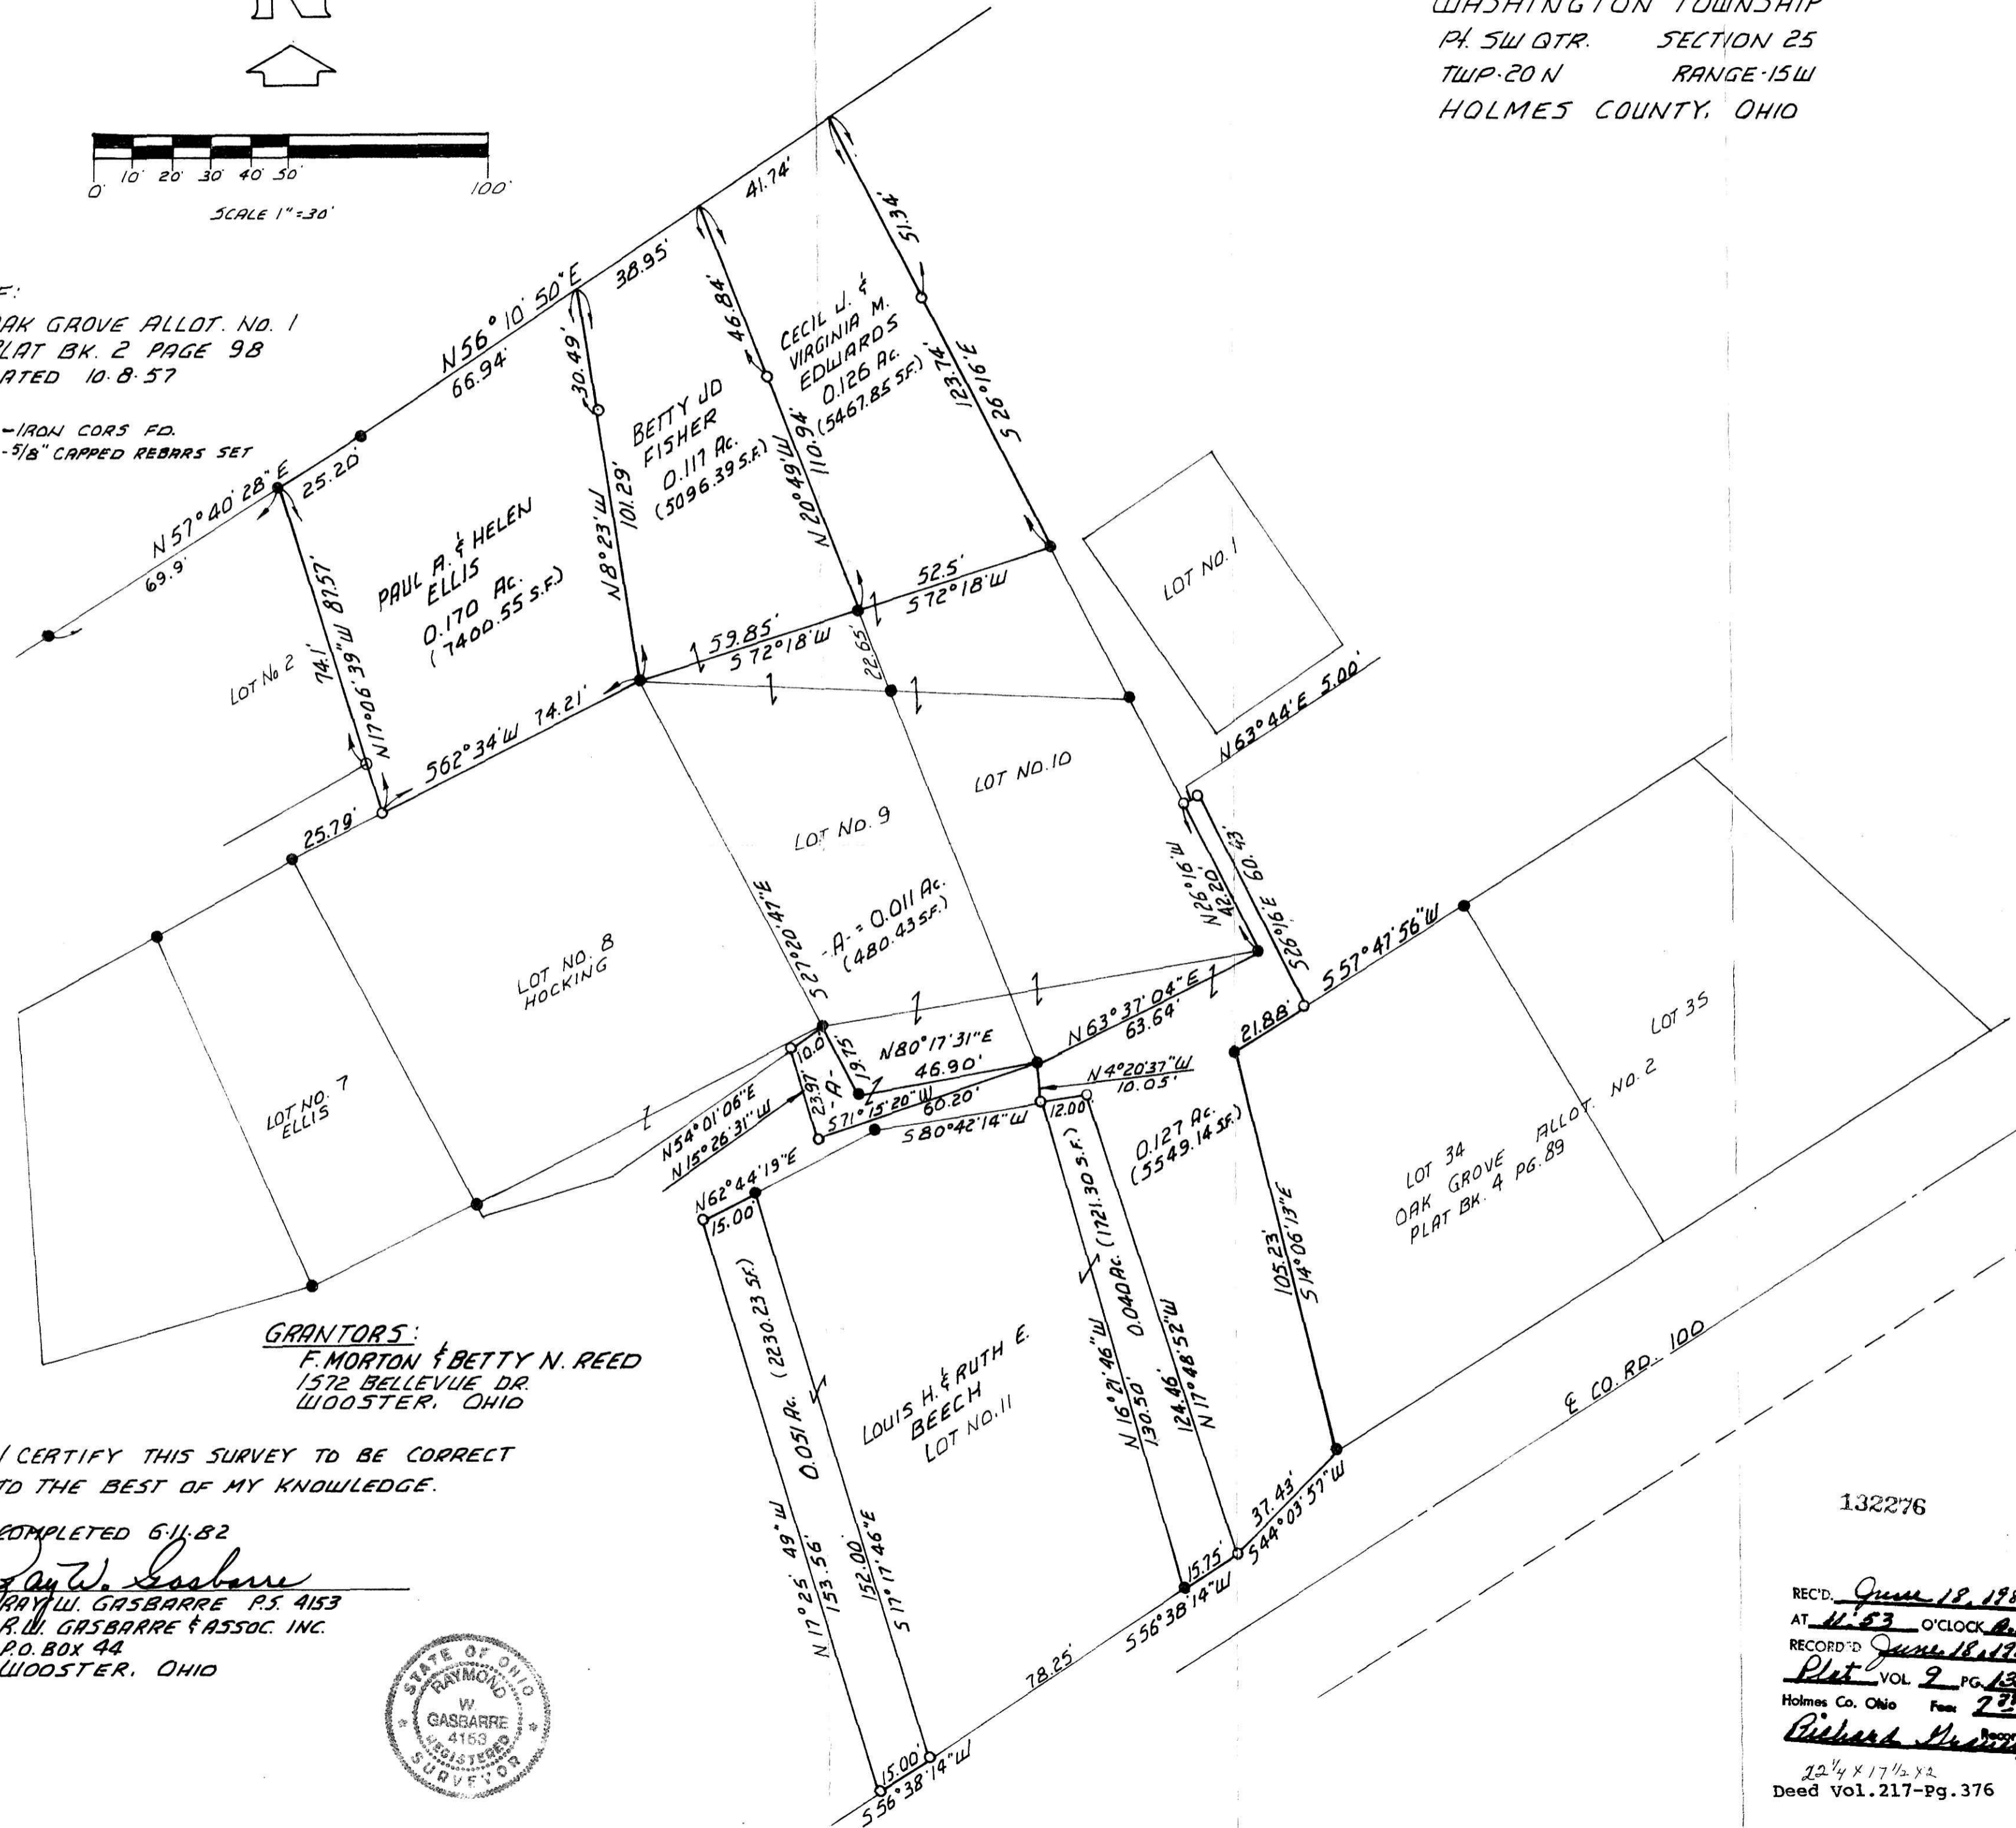

GRANTORS:  
F. MORTON & BETTY N. REED  
1572 BELLEVUE DR  
WOOSTER, OHIO

I CERTIFY THIS SURVEY TO BE CORRECT  
TO THE BEST OF MY KNOWLEDGE.

COMPLETED 6-11-82  
*Ray W. Gasbarre*  
RAY W. GASBARRE P.S. 4153  
R.W. GASBARRE & ASSOC. INC.  
P.O. BOX 44  
WOOSTER, OHIO

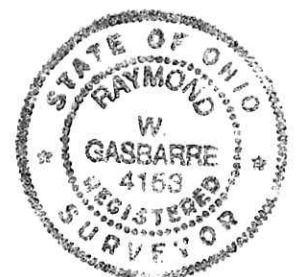

132276

REC'D: June 18, 1982  
AT 11:53 O'CLOCK AM  
RECORDED: June 18, 1982  
Plat VOL 2 PG. 130  
Holmes Co. Ohio Fee: 2.00  
*Richard M. ...* Recorder  
22 1/4 x 17 1/2 x 2  
Deed Vol. 217-Pg. 376

MAP OFFICE COPY