


HYDROLOGIC CROSS-SECTION
for
MILLER MINING COMPANY

PREPARED DATE: JUNE 4, 1982

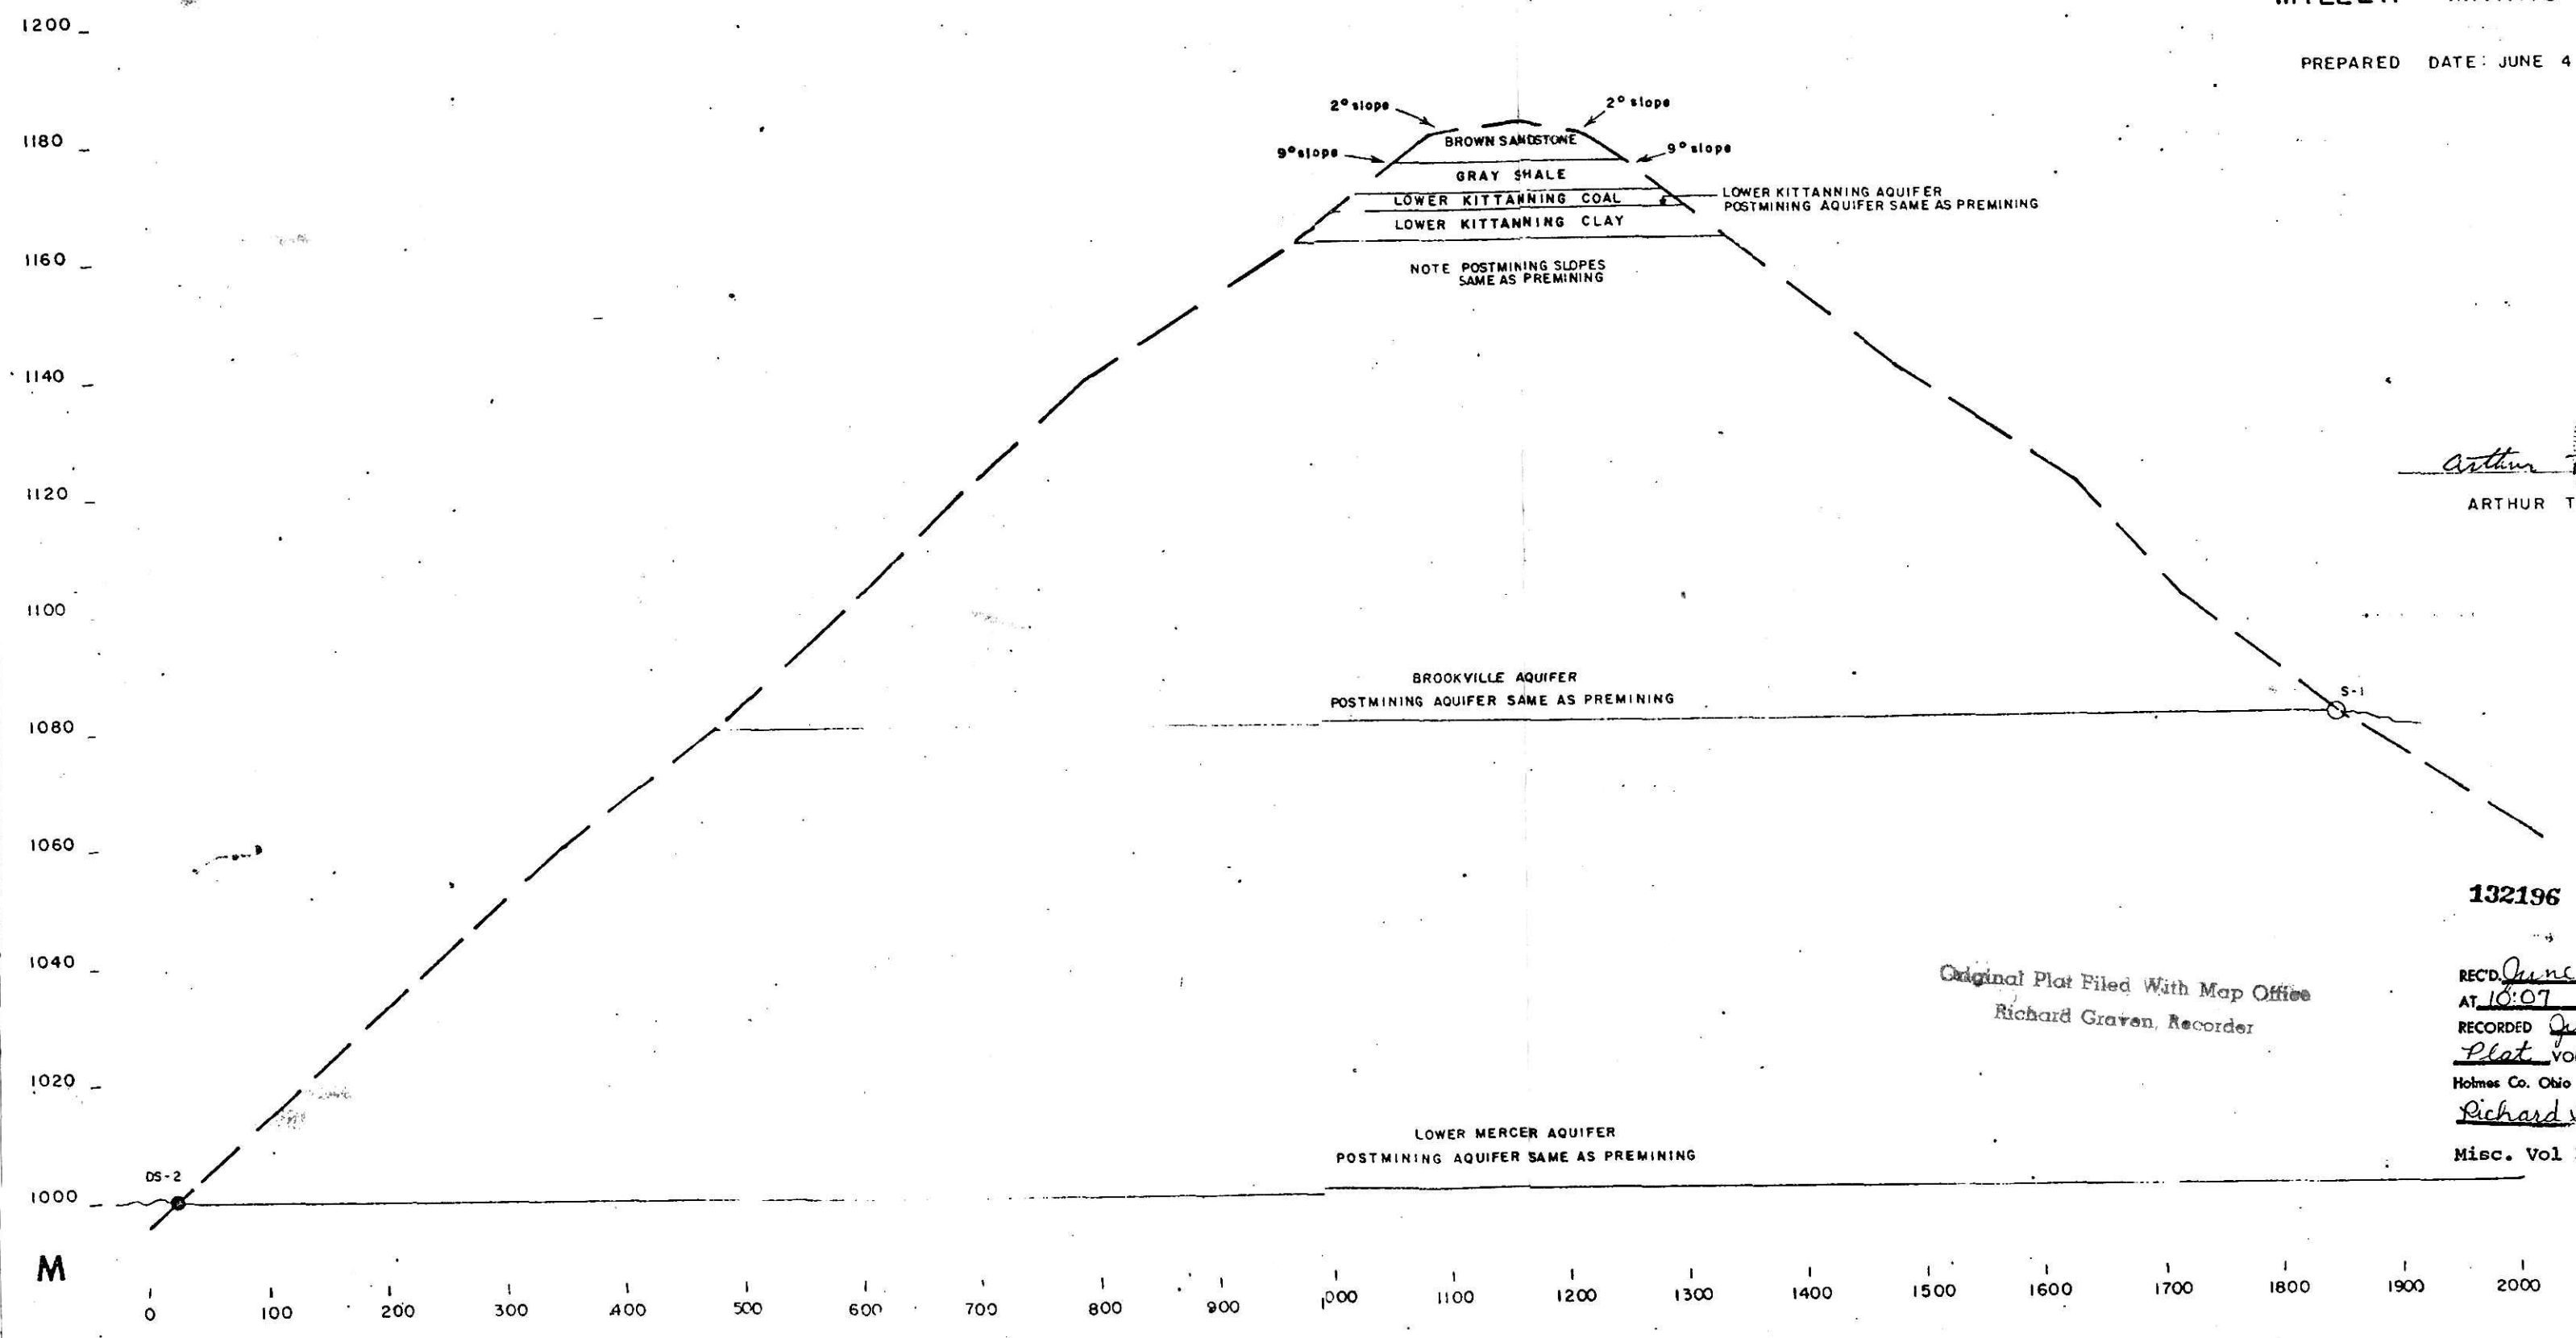

Arthur Taylor
ARTHUR TAYLOR
Professional Engineer
No. 10110
State of Ohio

132196

Original Plat Filed With Map Office
Richard Graven, Recorder

REC'D June 14, 1982
AT 10:07 o'clock A.M.
RECORDED June 14, 1982
Plat VOL 9 PG. 36
Holmes Co. Ohio Fee: None
Richard Graven Recorder
Misc. Vol 3; Pg. 306

M 0 100 200 300 400 500 600 700 800 900 1000 1100 1200 1300 1400 1500 1600 1700 1800 1900 2000 M'