


HARDY TOWNSHIP
HOLMES COUNTY, OHIO
SW QTR., SECTION 17, T-9N, R-6W

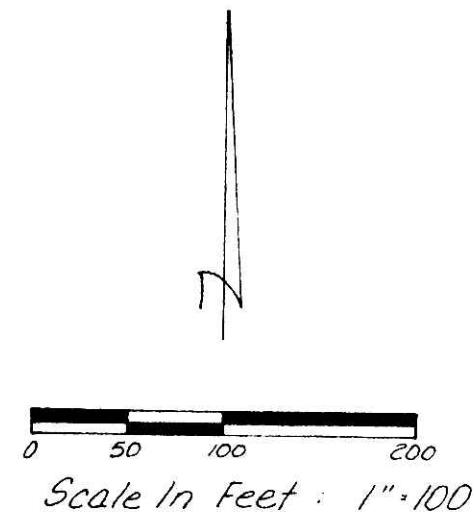


- I.P. Fd.
- I.P. Set - 5/8" Rebar
- ▲ R.R. Spk Fd.
- △ R.R. Spk Set

No. Mon. Fd.
Used at
Fence Cor.

Edwin C. Balder
17 Ac.

See Survey By Long
Dated June 15, 1982

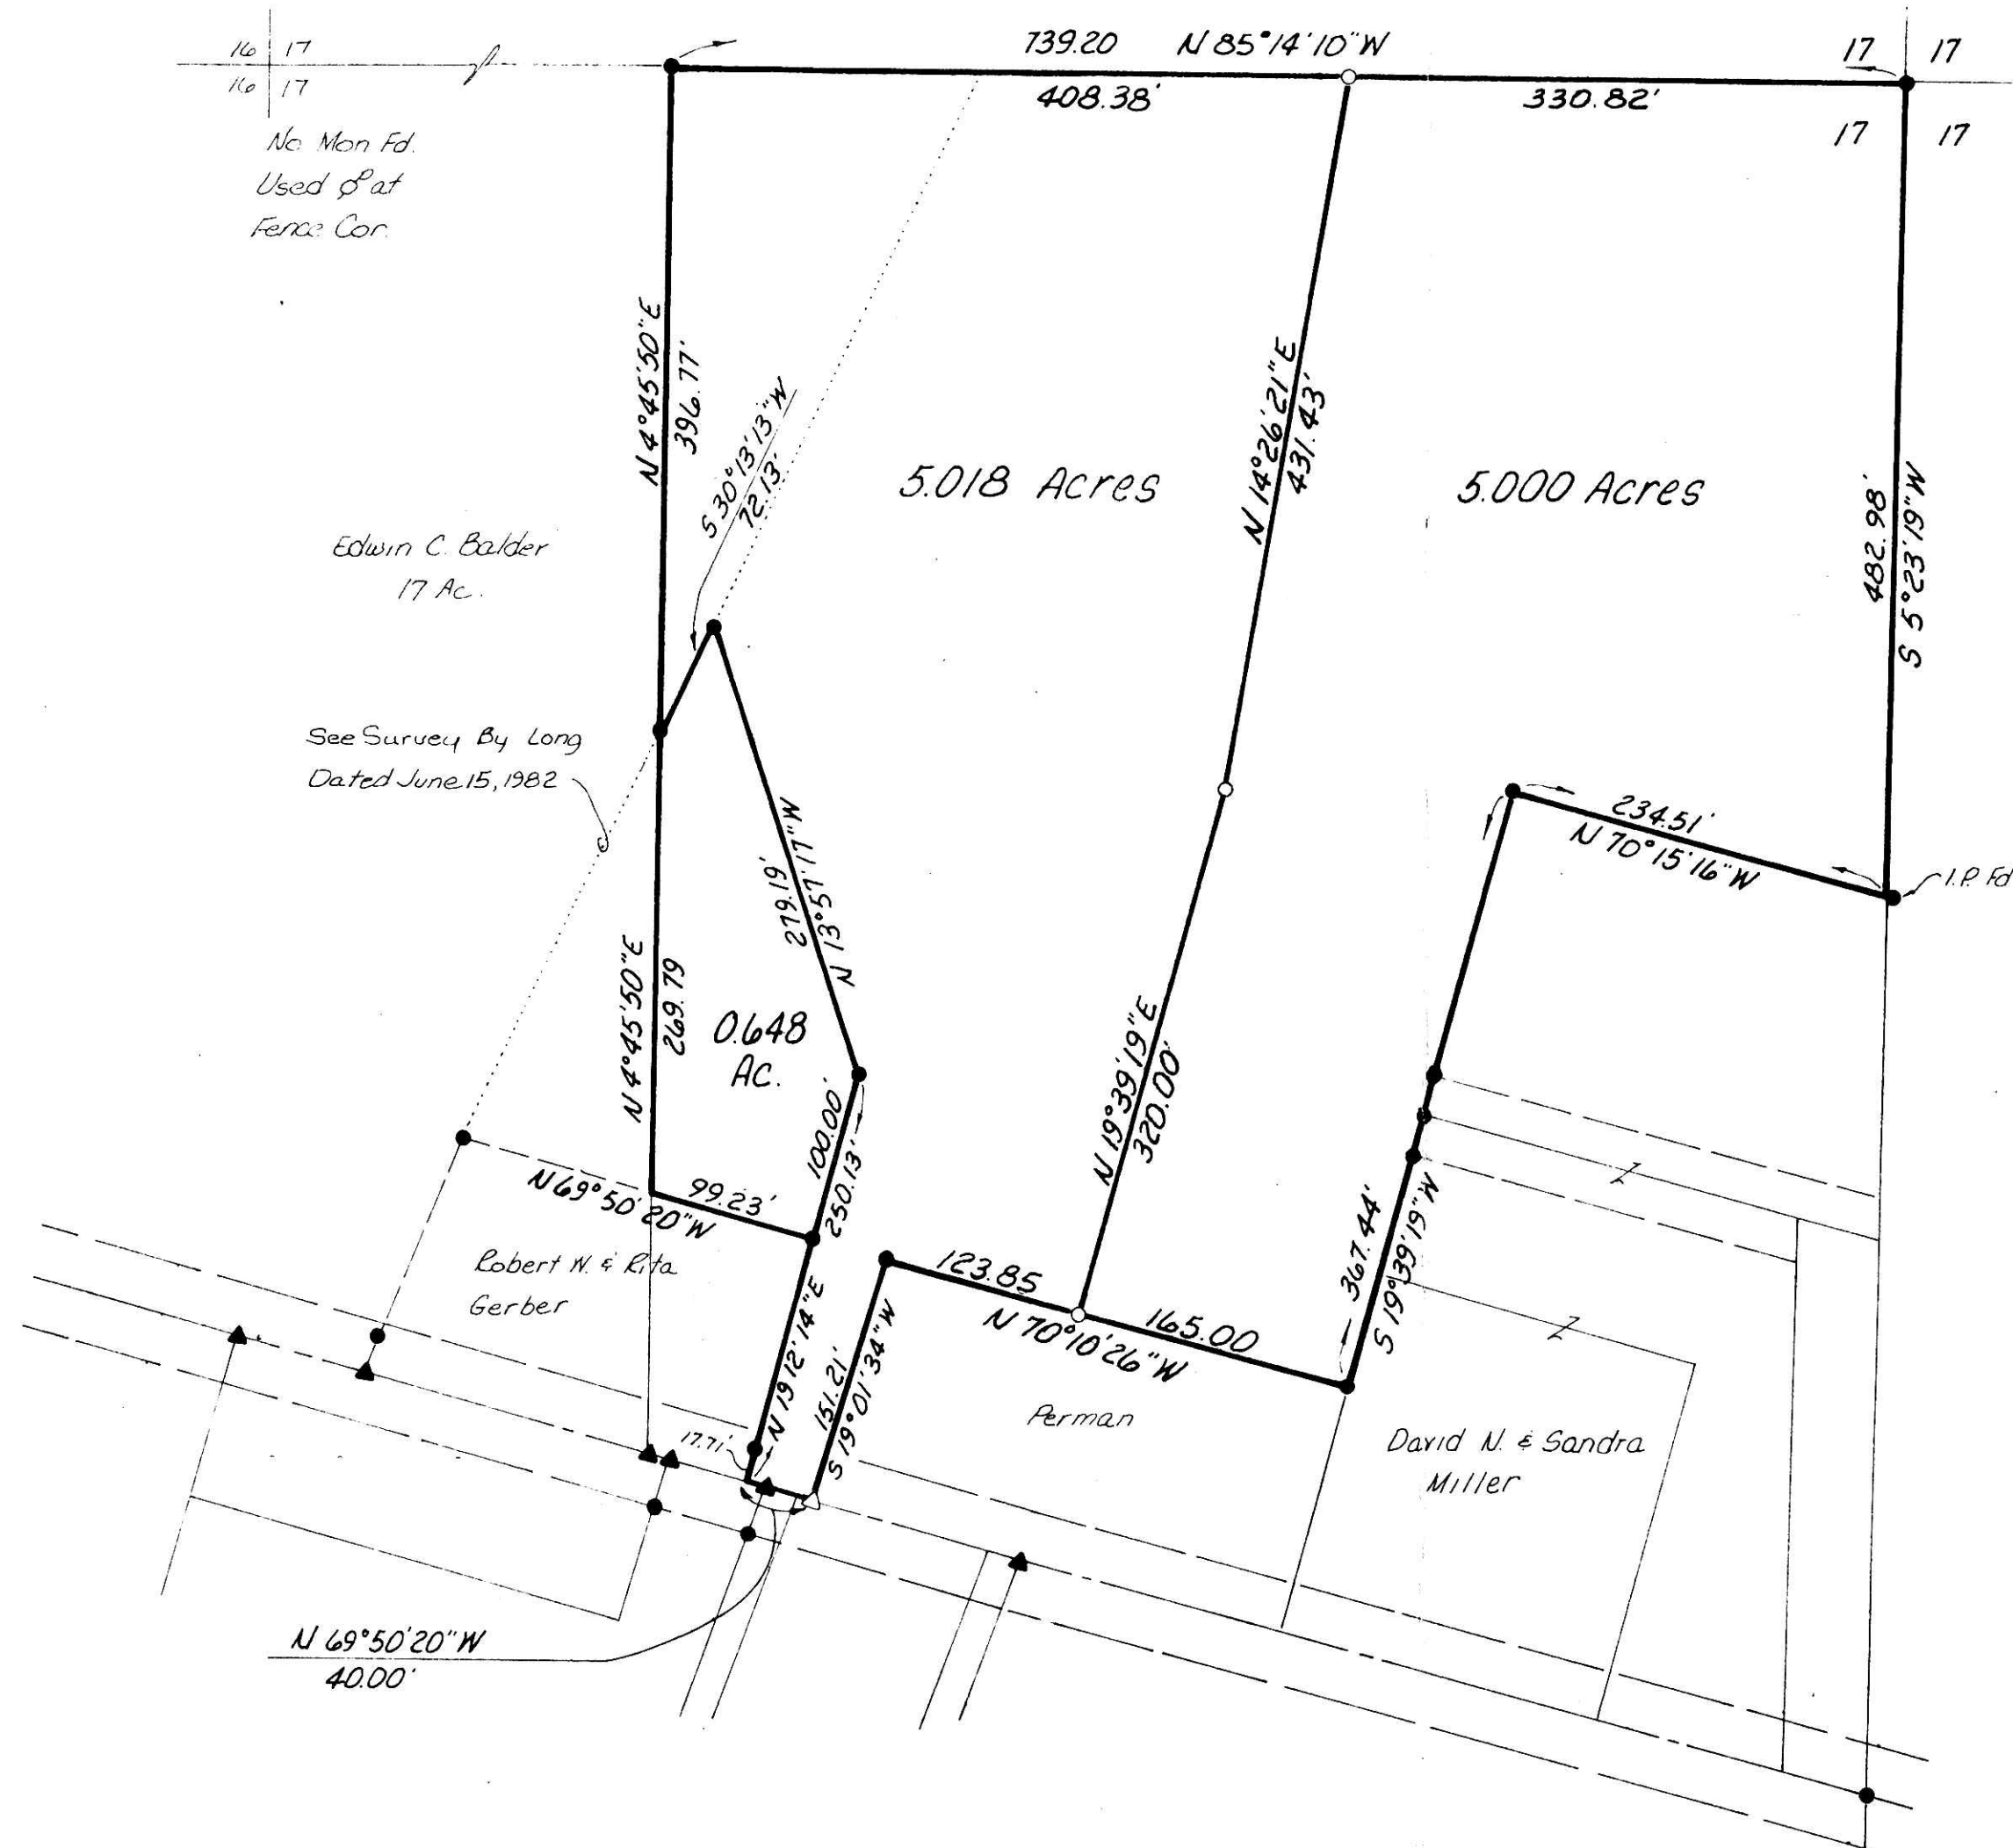

Rec'd. Jan 11, 1983 AT 1:59 O'CLOCK PM
Recorded Jan 12, 1983 Holmes Co. Ohio Fee: 4.35
Plot Vol. 9 Pg. 161 Recorder Richard Drennon
18 X 12 X 2 Wilson, S. Miller
Deed Vol. 219; Pg. 232.

I Certify This Survey To Be Correct To
The Best Of My Knowledge
William H Long
William H. Long R.S. 6505
R.D. 1 Box 69A
Big Prairie, Ohio 44611
November 17, 1982