
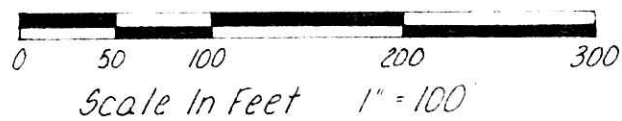


137217

WASHINGTON TOWNSHIP  
HOLMES COUNTY, OHIO  
SOUTHEAST QUARTER, SECTION 26, T-20N, R-15N

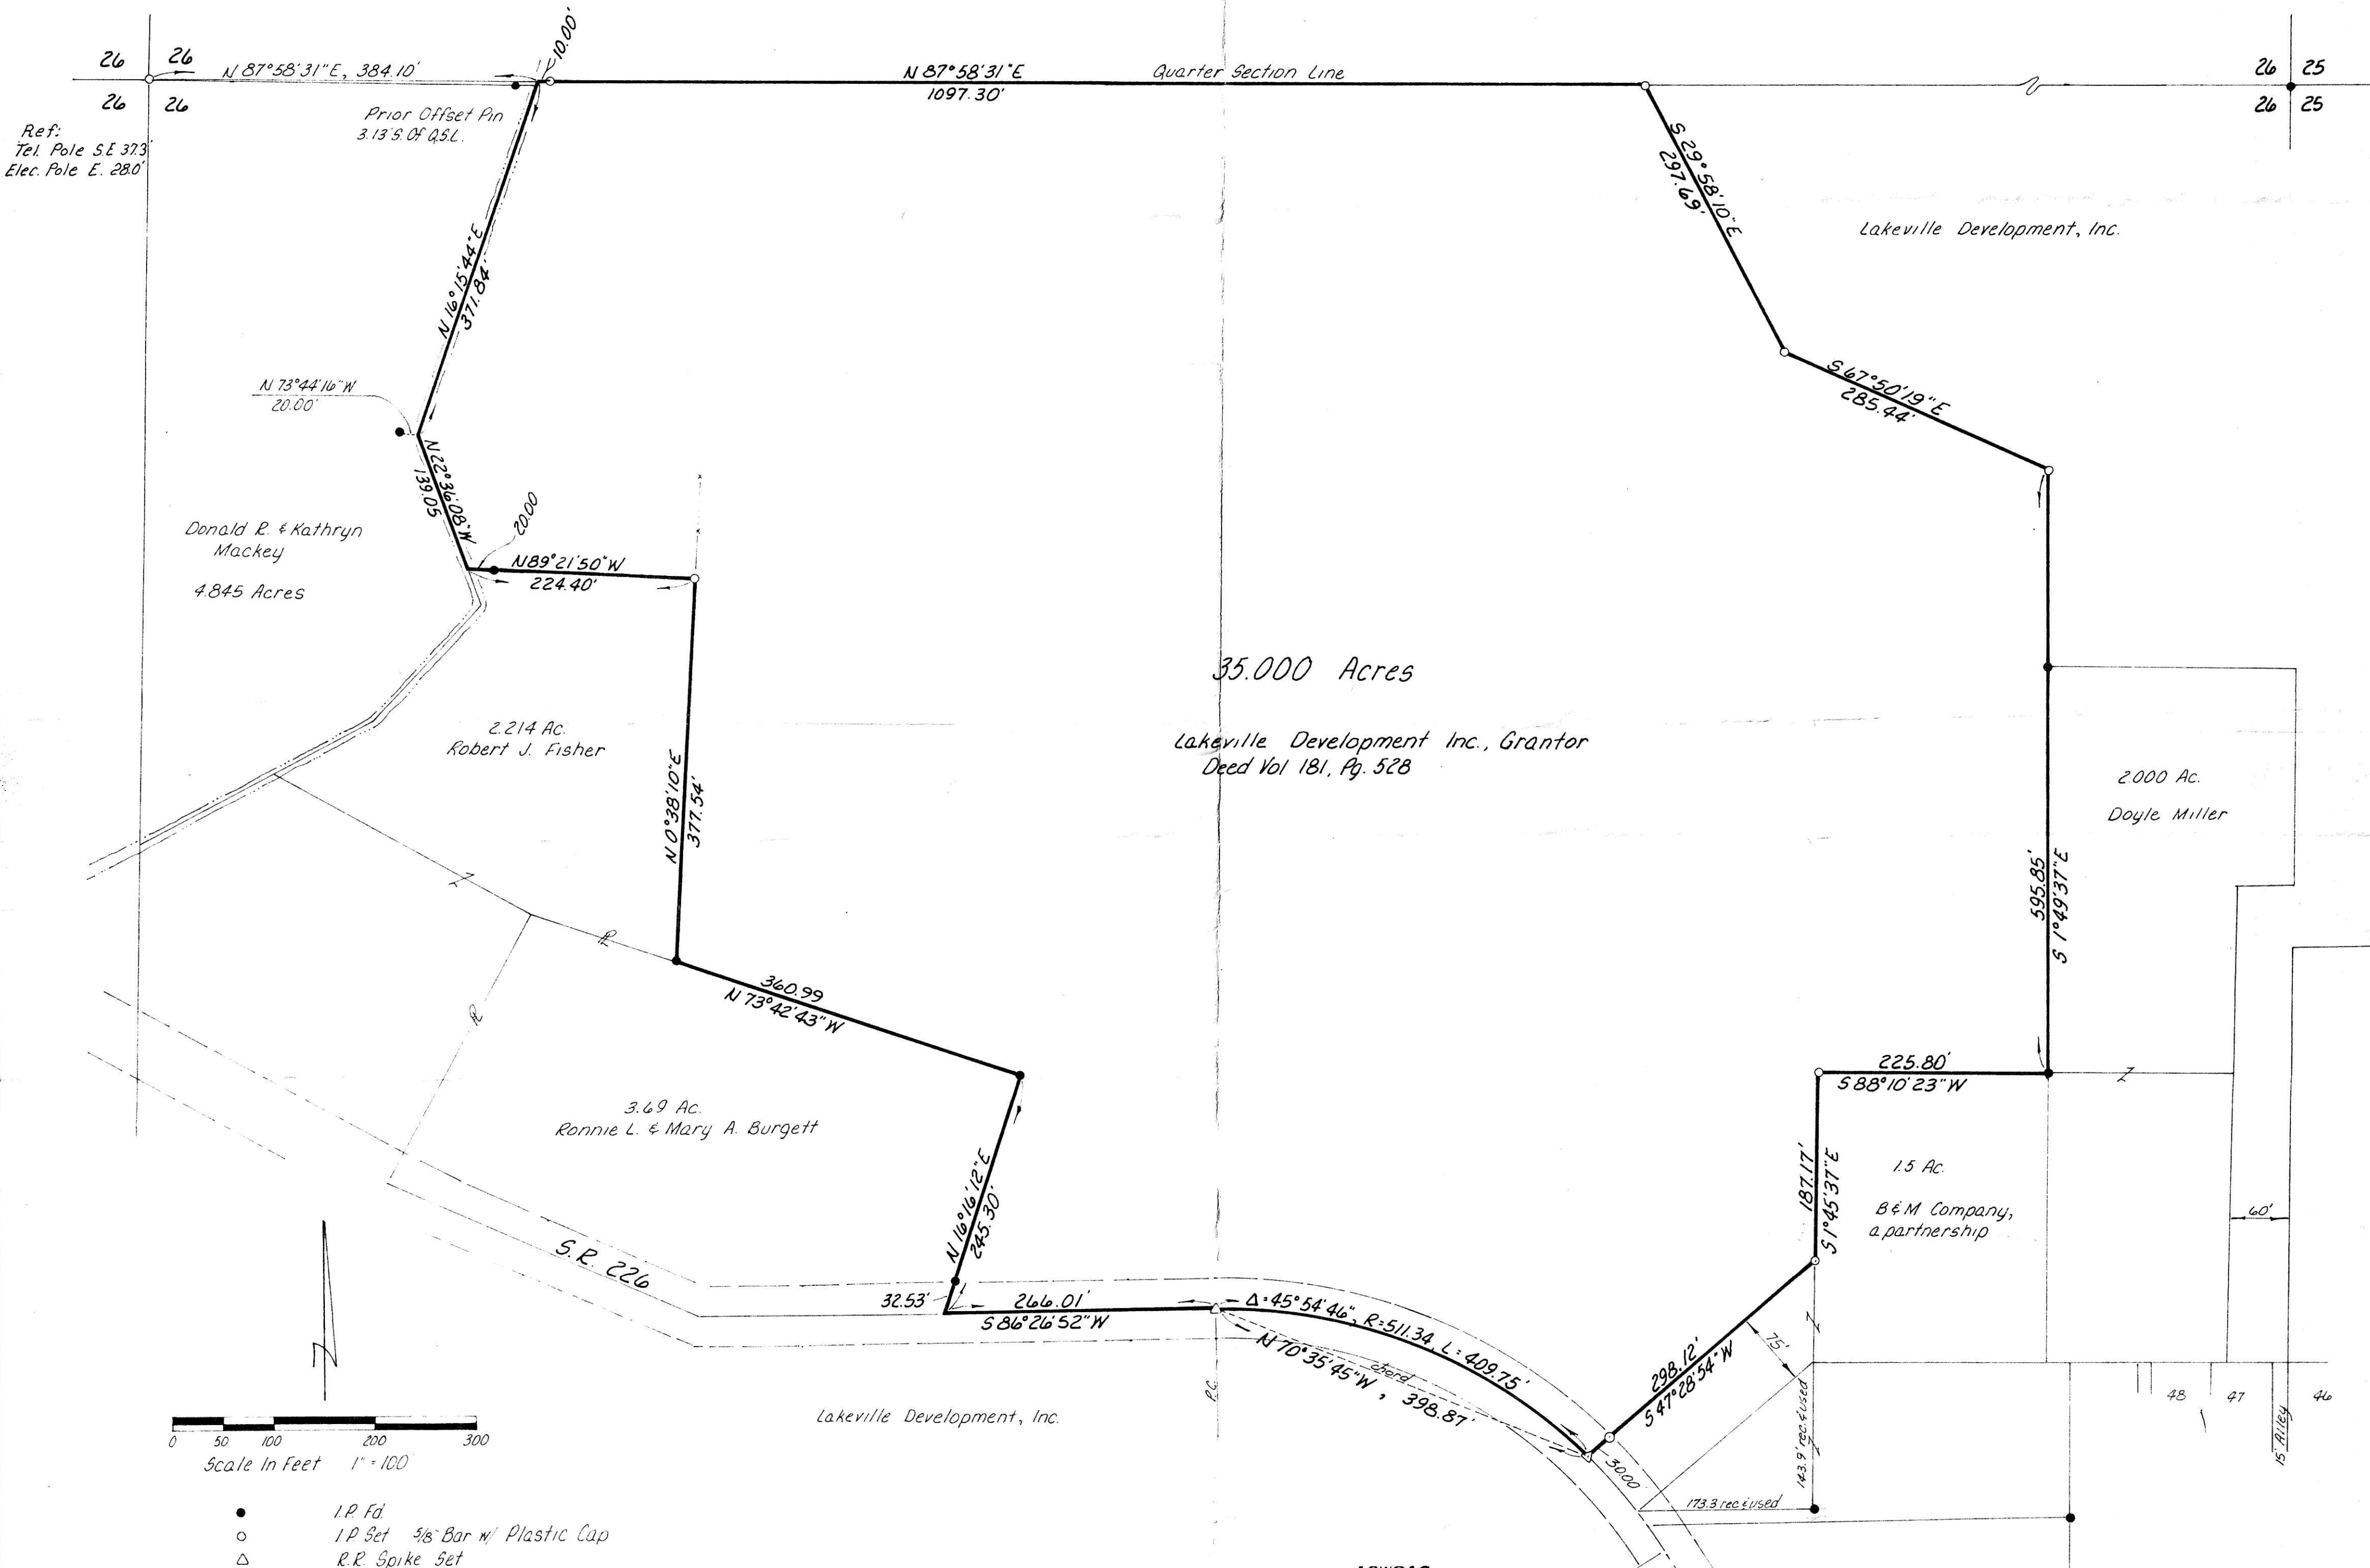

- I.P. Fd
- I.P. Set 5/8" Bar w/ Plastic Cap
- △ R.R. Spike Set

Bearings Based On Adjoining Survey  
(P.B. 8, Pg 822)  
Reference: P.B. 8, Pg 632, P.B. 3, Pg 30 B  
Deed Vol. 208, Pg 6  
Deed Vol. 219, Pg 67b

I Certify This Plat To Be Correct To The  
Best Of My Knowledge.  
William H. Long May 17, 1983  
William H Long RS 6505  
RD 1 Box 69A  
Big Prairie, Ohio 44611

137217  
Rec'd May 27, 1983 At 3:02 o'clock P.M.  
Recorded May 31, 1983 Holmes Co. Ohio Fees: 24.  
Plat Vol. 9 Pg. 180. Recorder: Richard Thauer  
Rox 24  
Deed Vol. 220; Pg. 515.